


RK DESIGN STUDIO

www.rkds.co.uk
info@rkds.co.uk



EXISTING SIDE ELEVATION
SCALE 1:100

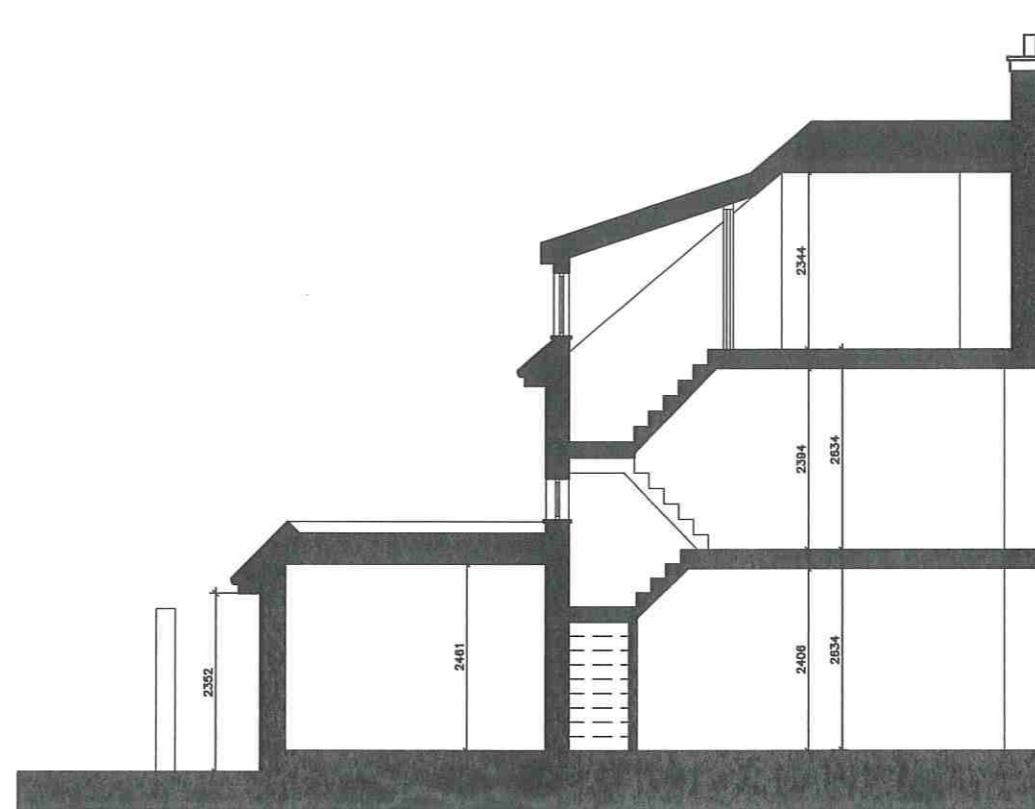

EXISTING SECTION AA
SCALE 1:100



EXISTING FRONT ELEVATION
SCALE 1:100



EXISTING REAR ELEVATION
SCALE 1:100

DRAWING REVISION

REV	DATE	NOTE
A	13.10.23	Planning

KEY

- Existing Wall
- Demolition
- Proposed Wall

PROJECT
7 George Road

DRAWING TITLE
Existing Elevations & Section

SCALE
1:100@A3

DATE DRAWN
17.05.2022

DRAWN BY
RK

CHECKED BY
RK


JOB NUMBER
2219


STATUS
Planning

DRAWING NUMBER
2219_012

REV
A


DO NOT SCALE-ALL DIMENSIONS TO BE CHECKED ON SITE
DRAWING IS COPYRIGHT

 

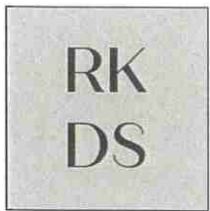

RK DESIGN STUDIO

 


www.rkds.co.uk
info@rkds.co.uk



DRAWING REVISION

REV	DATE	NOTE
A	13.10.23	Planning

KEY

-  Existing Wall
-  Demolition
-  Proposed Wall

PROJECT
7 George Road

DRAWING TITLE
Existing Floor Plans

SCALE
1:100@A3

DATE DRAWN
17.05.2022

DRAWN BY
RK

CHECKED BY
RK


JOB NUMBER
2219

STATUS
Planning


DRAWING NUMBER
2219_010

REV
A

DO NOT SCALE - ALL DIMENSIONS TO BE CHECKED ON SITE
DRAWING IS COPYRIGHT

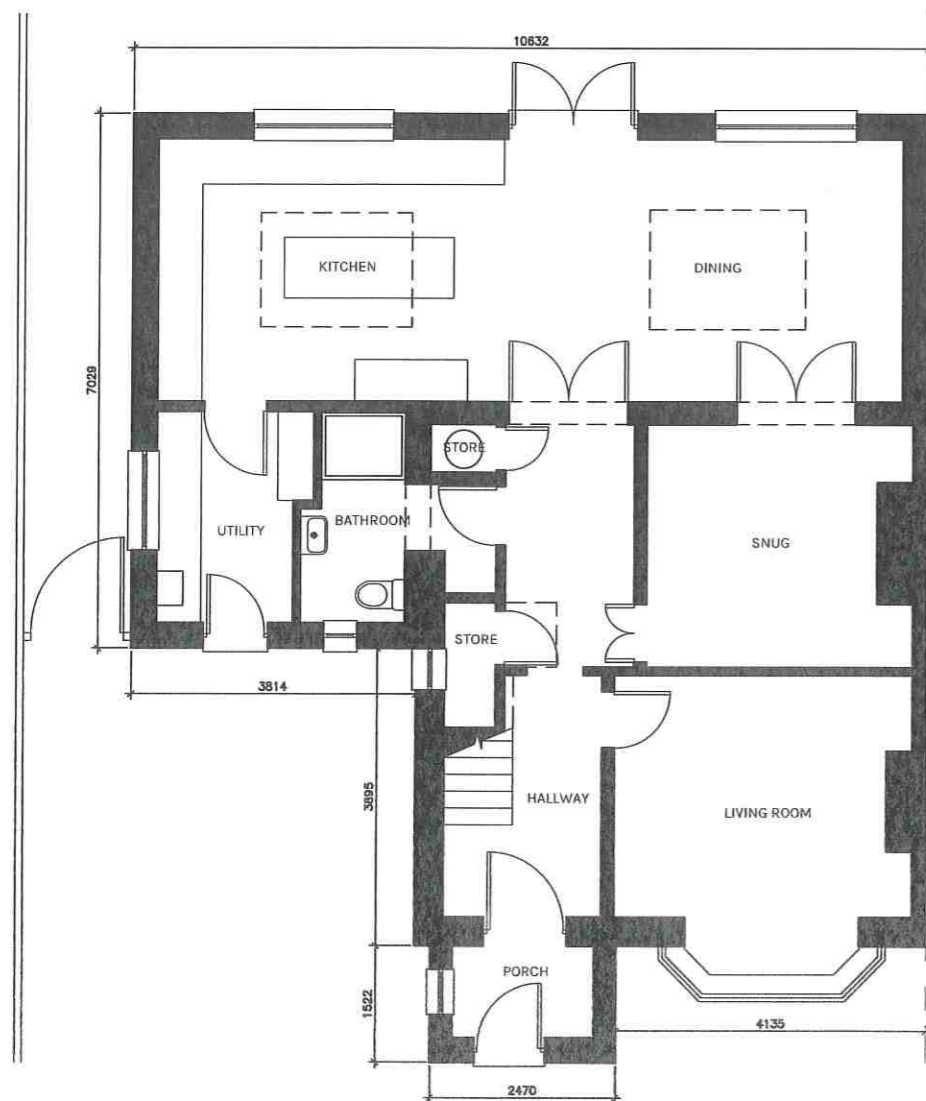

EXISTING GROUND FLOOR PLAN
SCALE 1:100

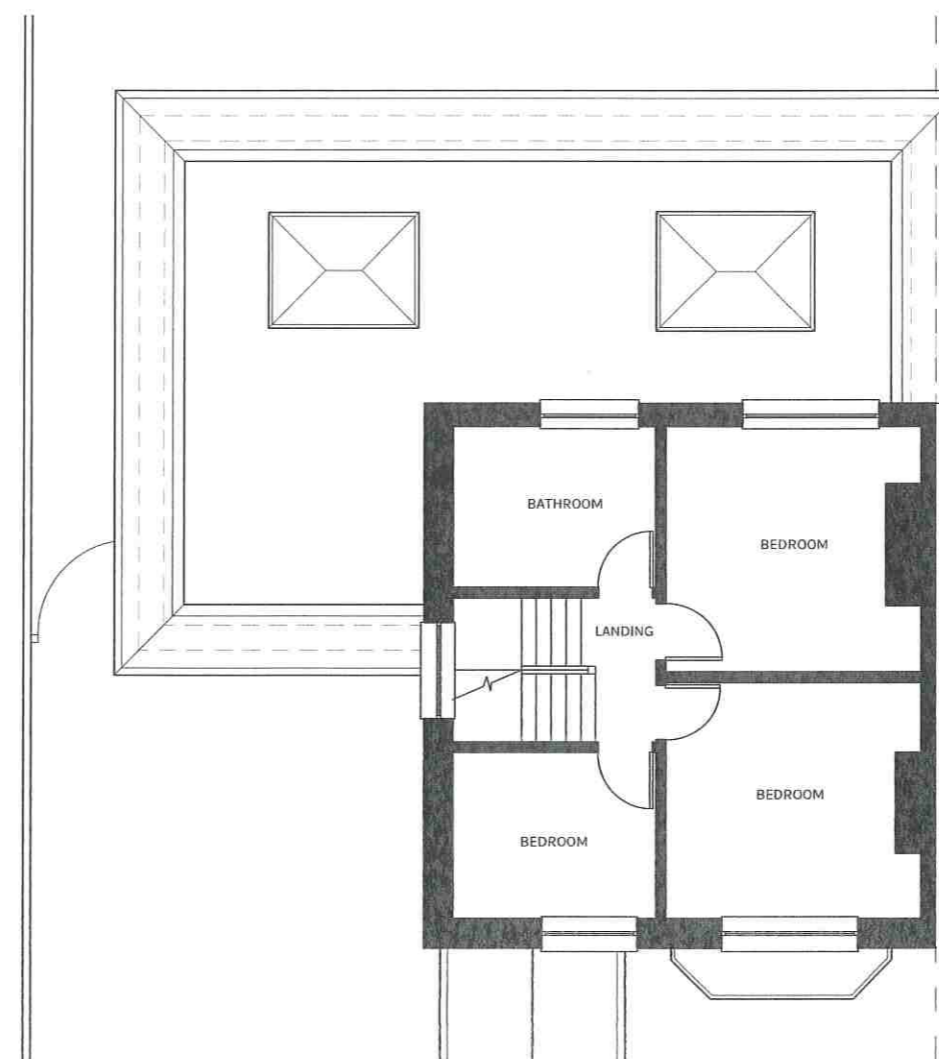

EXISTING FIRST FLOOR PLAN
SCALE 1:100





RK DESIGN STUDIO

www.rkds.co.uk
info@rkds.co.uk



DRAWING REVISION

REV	DATE	NOTE
A	13.10.23	Planning
B	24.10.23	Amendment
C	01.11.23	Planning Amendment

KEY

- Existing Wall
- Demolition
- Proposed Wall

PROJECT
7 George Road

DRAWING TITLE
Existing Floor Plans

SCALE
1:100@A3

DATE DRAWN
17.05.2022

DRAWN BY
RK

CHECKED BY
RK


JOB NUMBER
2219

STATUS
Planning


DRAWING NUMBER
2219_011

REV
C

DO NOT SCALE - ALL DIMENSIONS TO BE CHECKED ON SITE
DRAWING IS COPYRIGHT

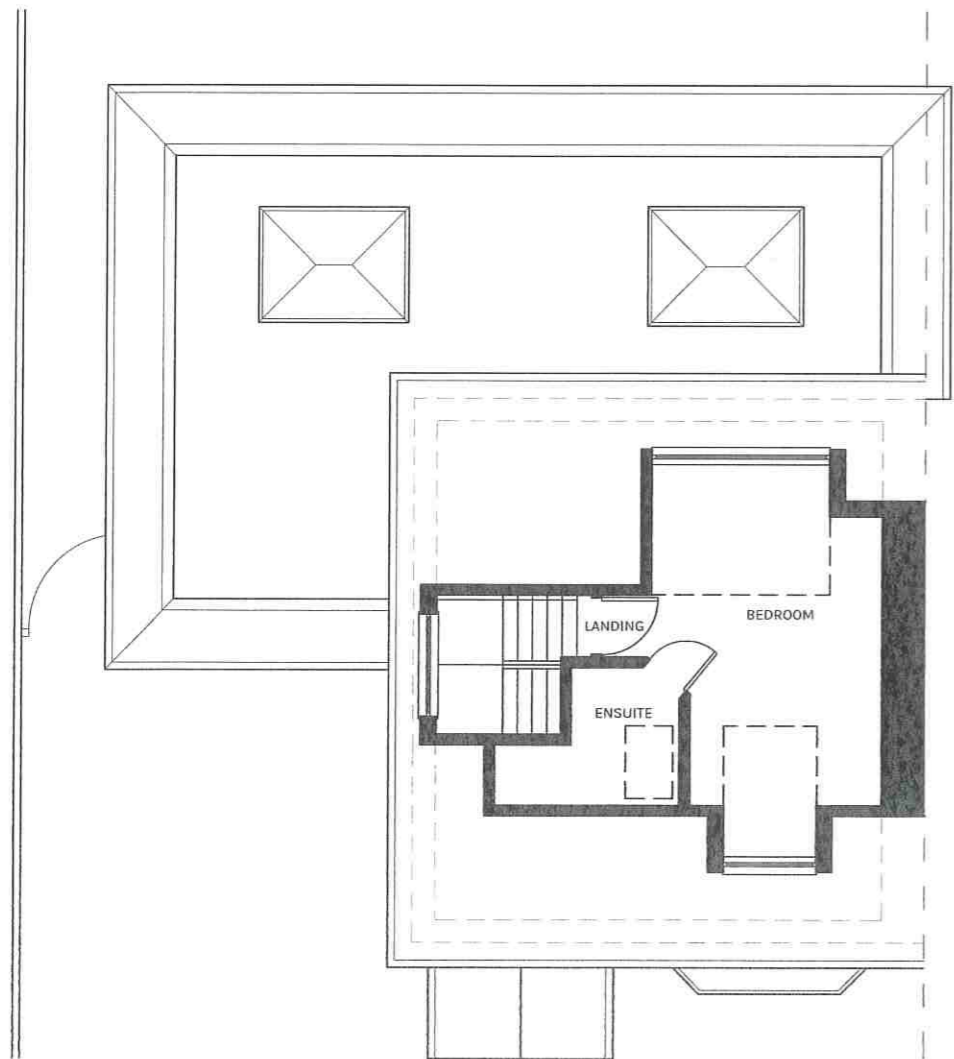

EXISTING SECOND FLOOR PLAN
SCALE 1:100

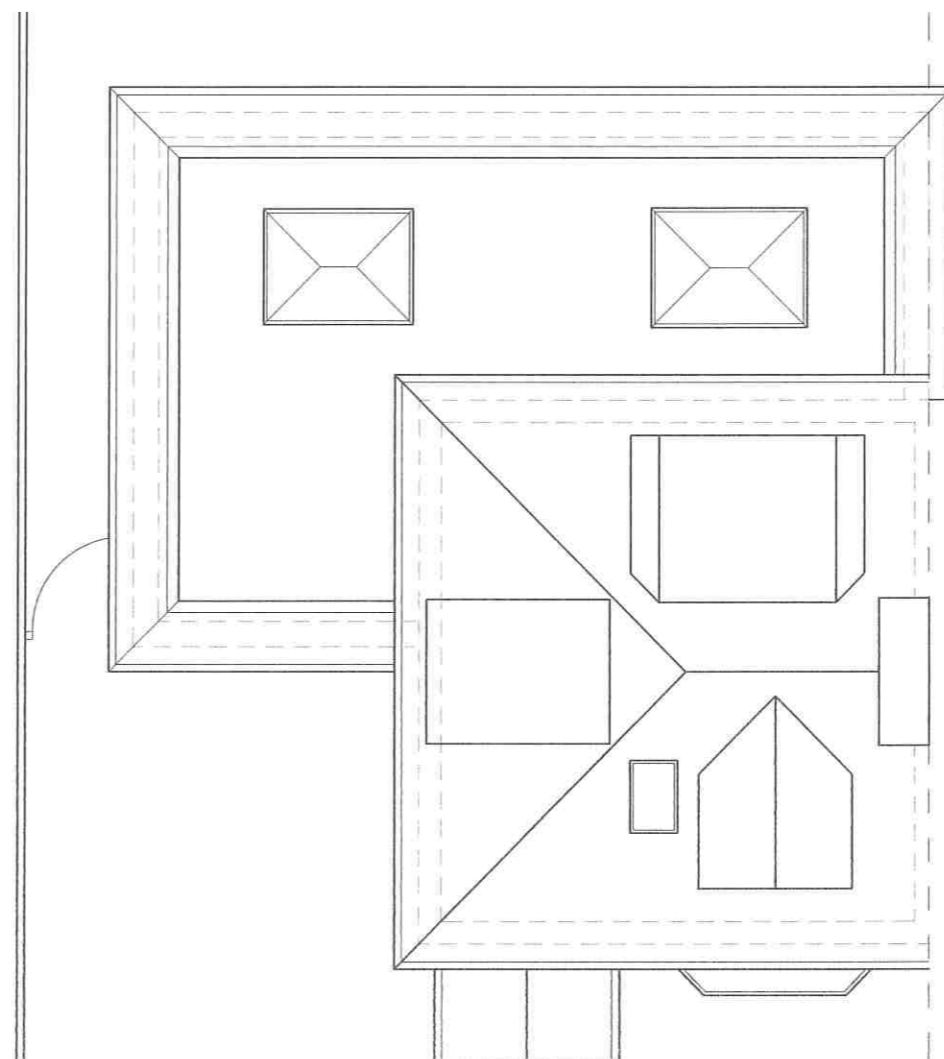

EXISTING ROOF PLAN
SCALE 1:100