



standing seam
metal roof
covering

 

PELL-STEVENS ARCHITECTS

STABLE STUDIOS GODSHILL WOOD FARM WOODGREEN ROAD
 GODSHILL FORDINGBRIDGE HAMPSHIRE SP6 2LP ENGLAND
 T. +44(0)1425 650441 M. +44(0)771 543798
 E. myarchitect@pell-stevens.com website www.pell-stevens.com

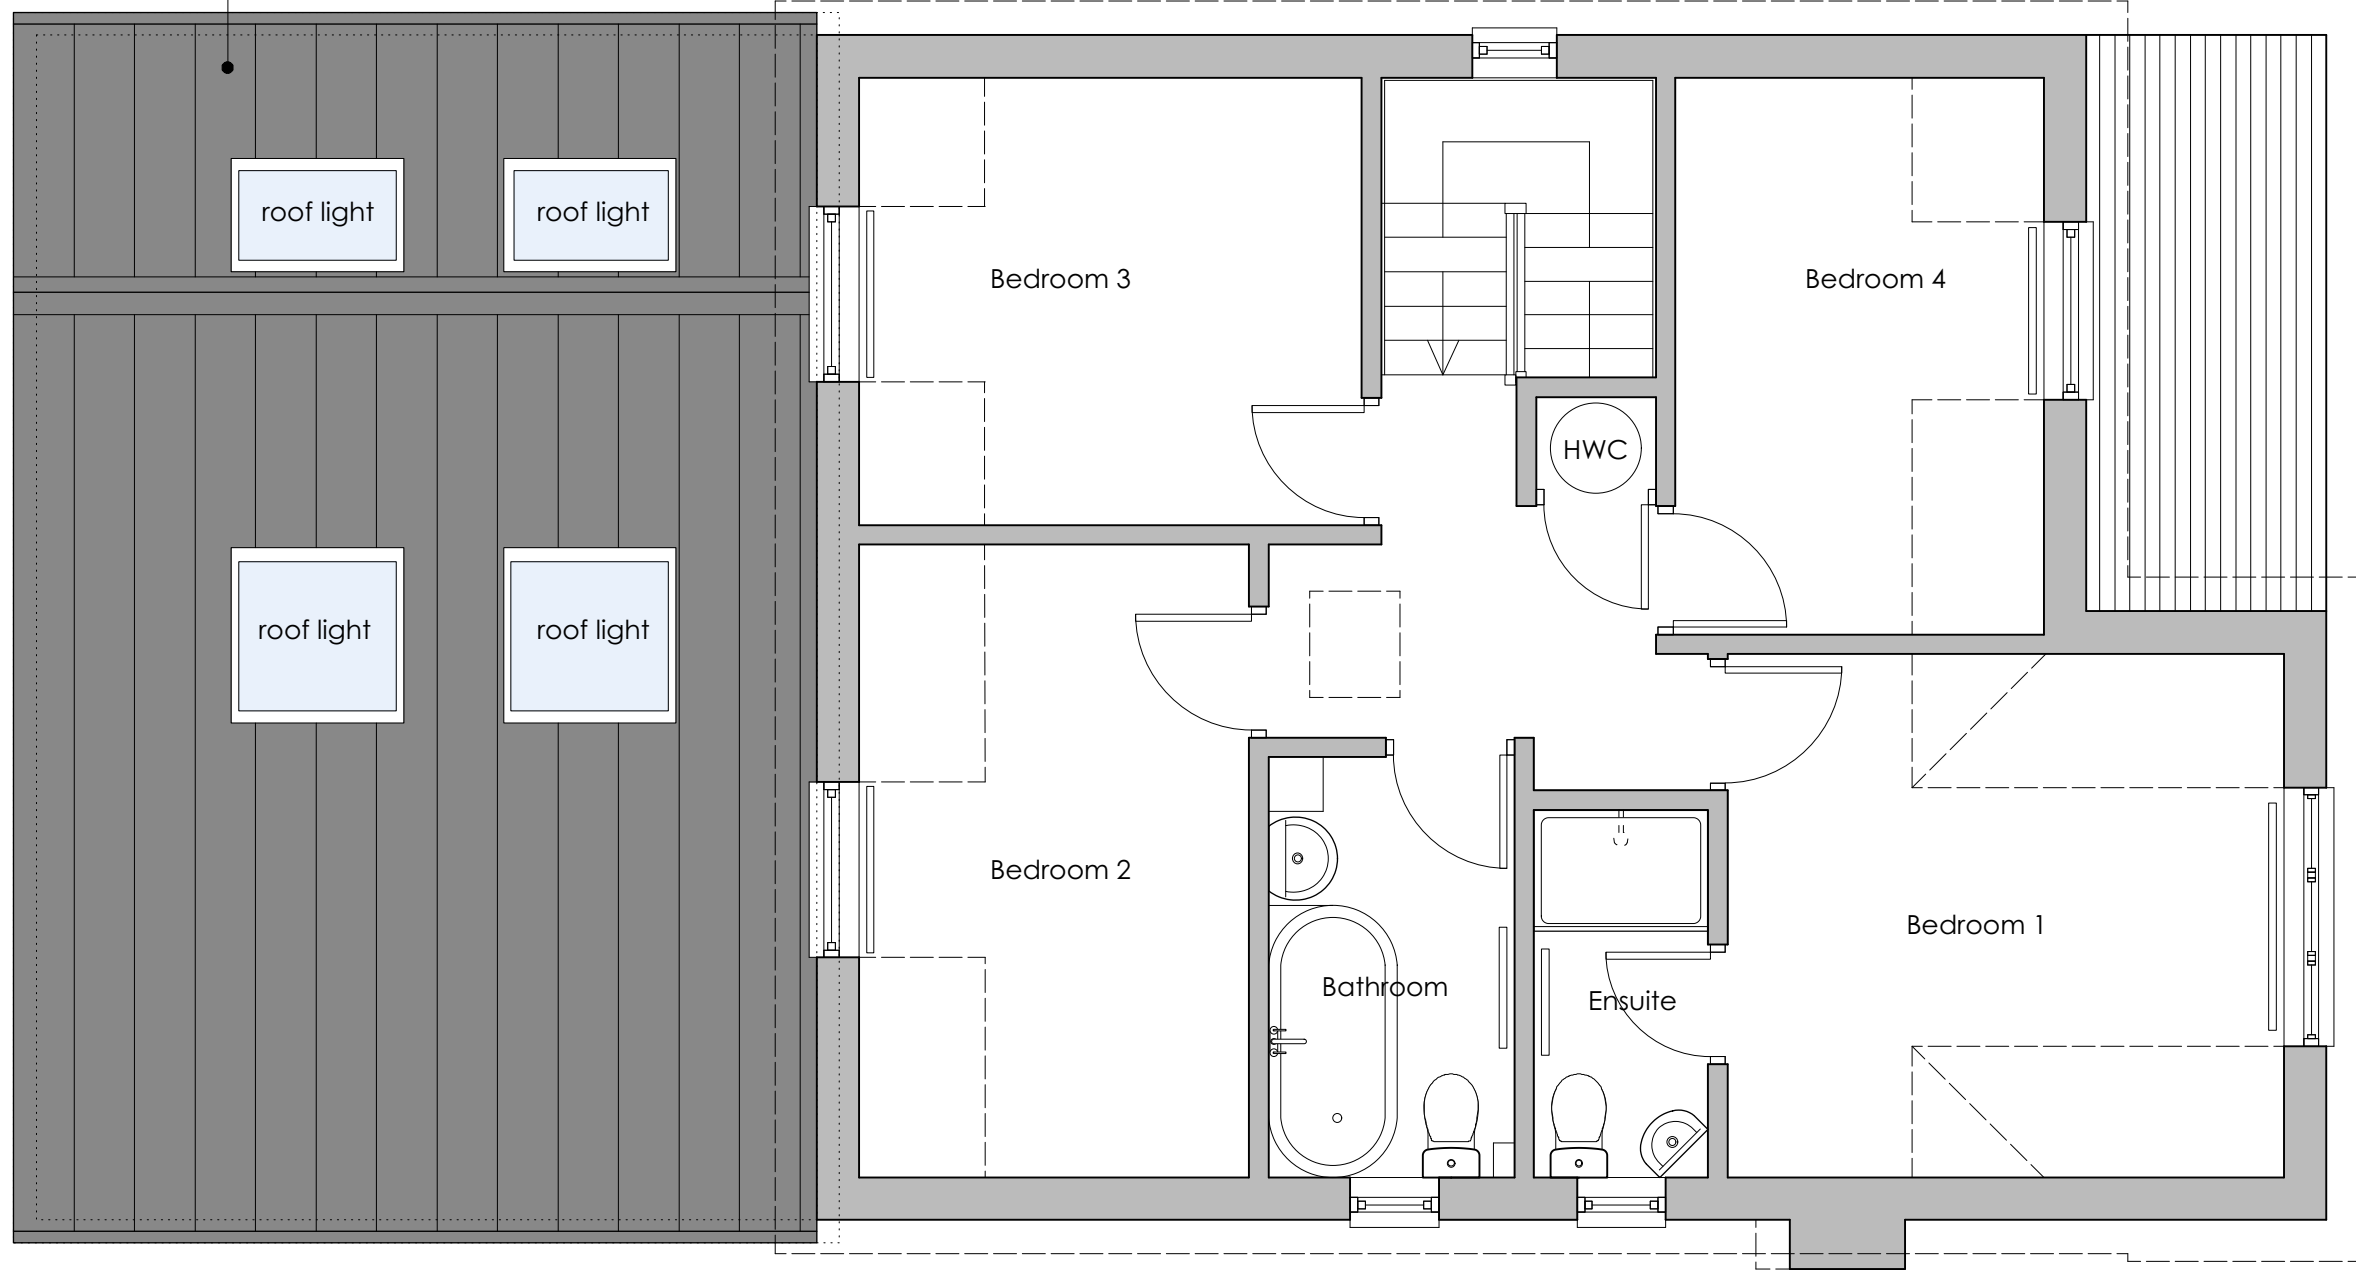

RIBA CHARTERED PRACTICE

CLIENTS	Mr & Mrs Arnett
PROJECTS	The Brambles, Damerham
DRAWING	First Floor Plan - proposed

PROJECT NO	423408
------------	--------

DRAWING NO	03 - 102
REVISION	-

SCALE	1:50
DATE	10/2023