


scale 1:200 @ A3

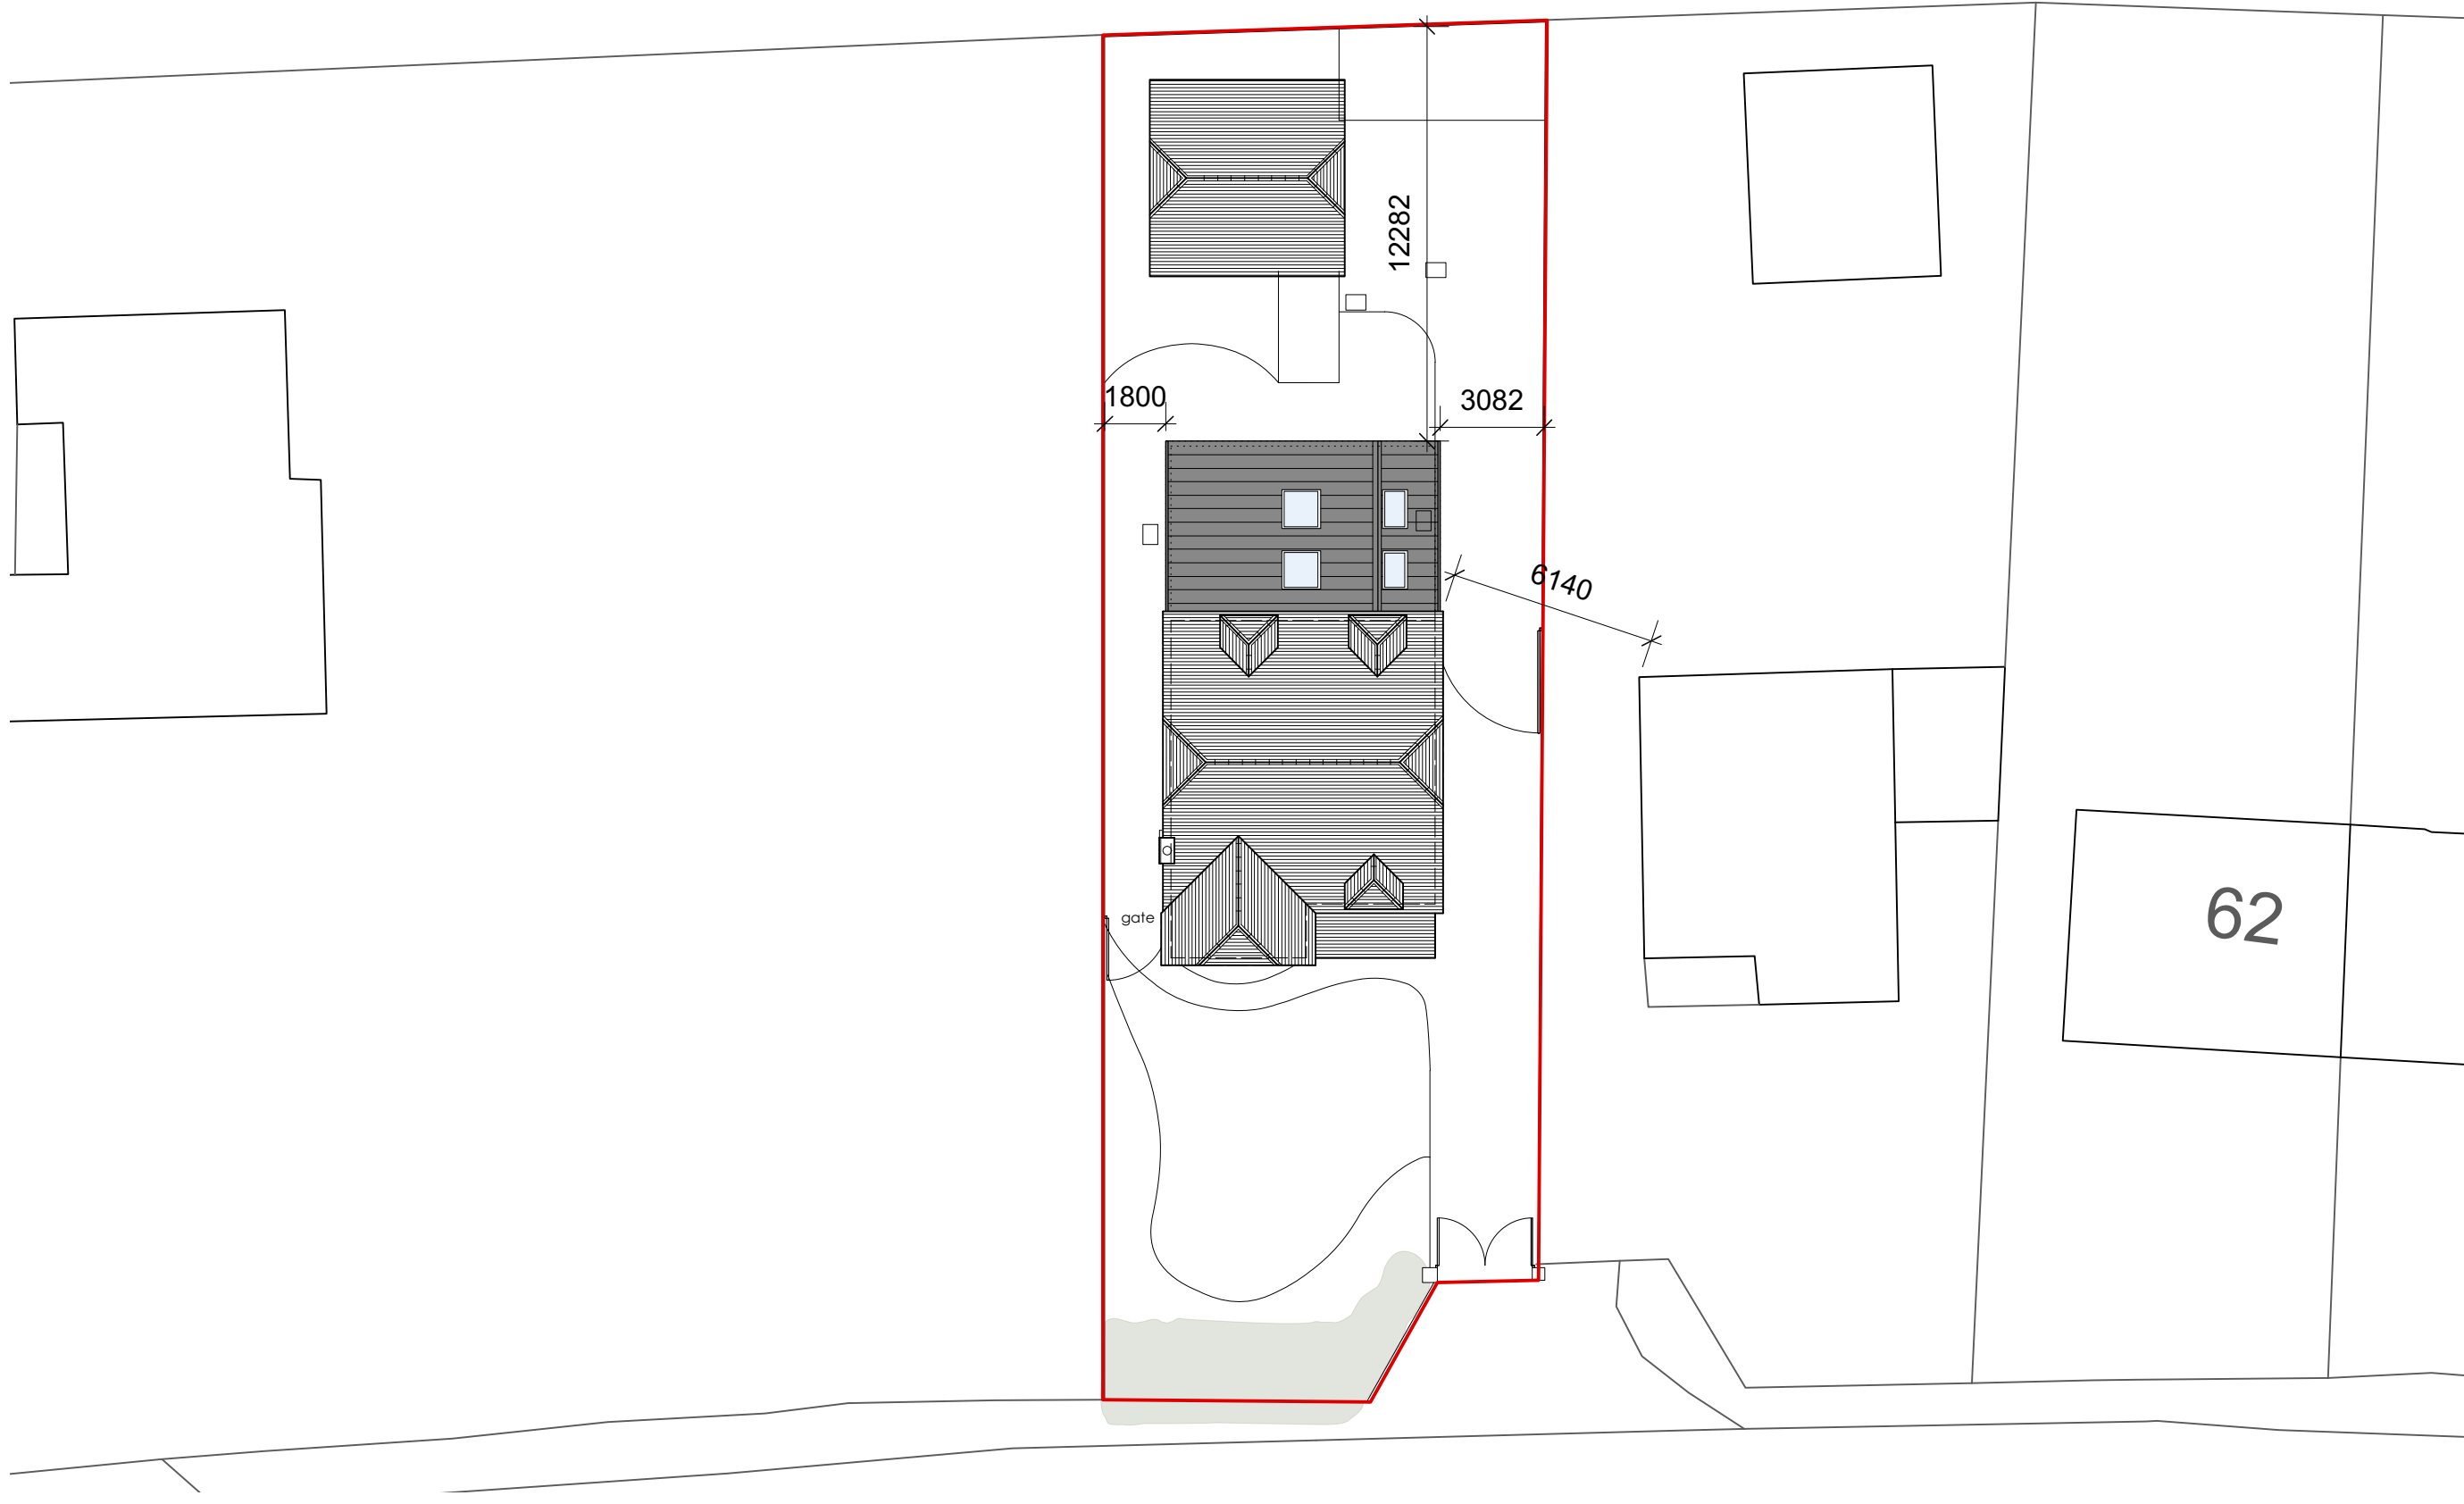

SCALE  
1:200  
DATE  
10/2023

DRAWING NO  
03-100  
REVISION  
-

PROJECT NO  
423408

CLIENTS Mr & Mrs Arnett  
PROJECTS The Brambles, Damerham  
DRAWING Site Plan - proposed

### PELL-STEVENS ARCHITECTS

STABLE STUDIOS GODSHILL WOOD FARM WOODGREEN ROAD  
GODSHILL FORDINGBRIDGE HAMPSHIRE SP6 2LP ENGLAND  
T. +44(0)1425 650441 M. +44(0)771 543798  
E. myarchitect@pell-stevens.com website www.pell-stevens.com



RIBA CHARTERED PRACTICE