


existing ground floor area 62.5 sq m  
 existing first floor area 62.5 sq m  
 TOTAL floor area 125.0 sq m

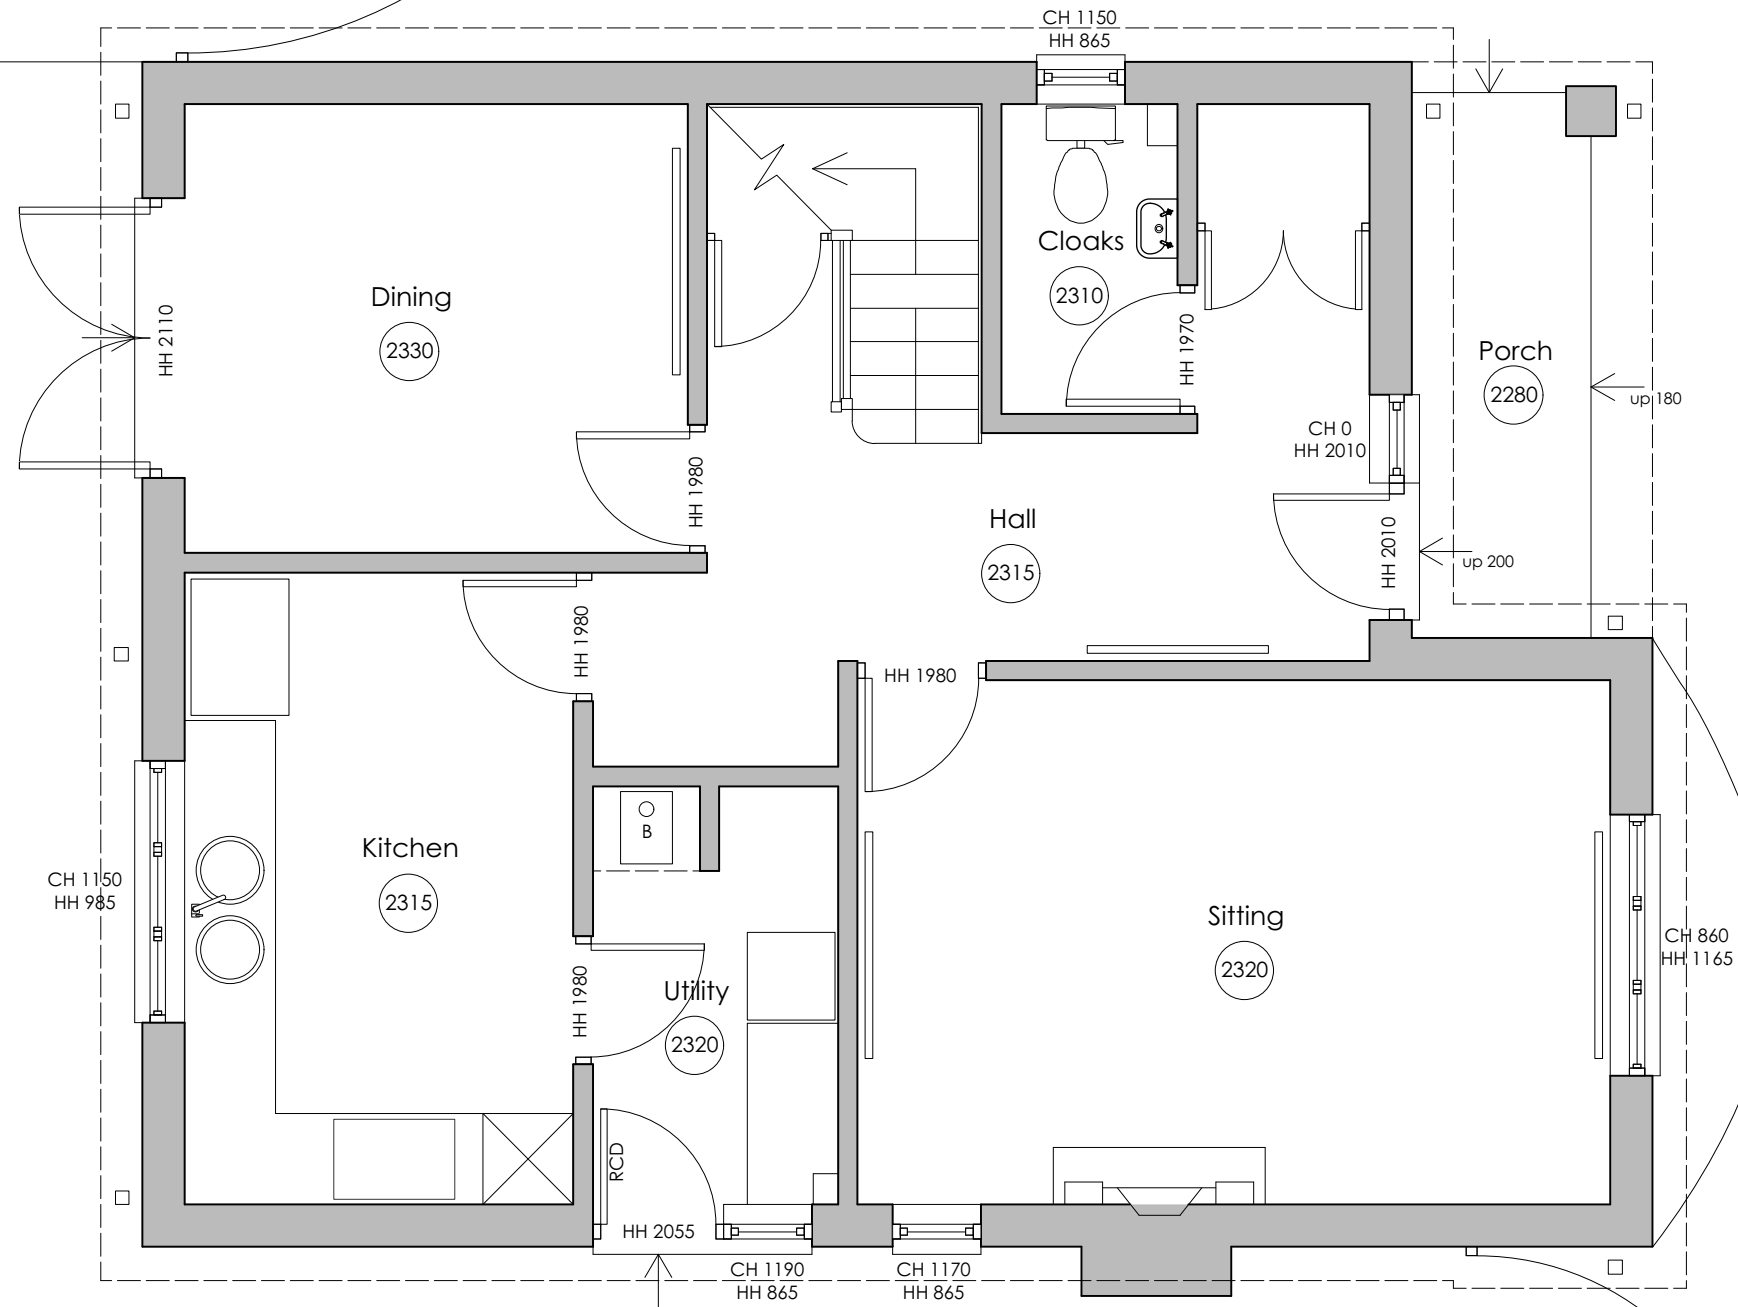

**PELL-STEVENS ARCHITECTS**

STABLE STUDIOS GODSHILL WOOD FARM WOODGREEN ROAD  
 GODSHILL FORDINGBRIDGE HAMPSHIRE SP6 2LP ENGLAND  
 T. +44(0)1425 650441 M. +44(0)771 543798  
 E. myarchitect@pell-stevens.com website www.pell-stevens.com



RIBA CHARTERED PRACTICE

CLIENTS Mr & Mrs Arnett

PROJECTS The Brambles, Damerham

DRAWING Ground Floor Plan - existing

PROJECT NO

423408

DRAWING NO

01-03

REVISION

-

SCALE

1:50

DATE

05/2023