



REVISION NOTES				
Rev	Date	Description	Drw	Chk

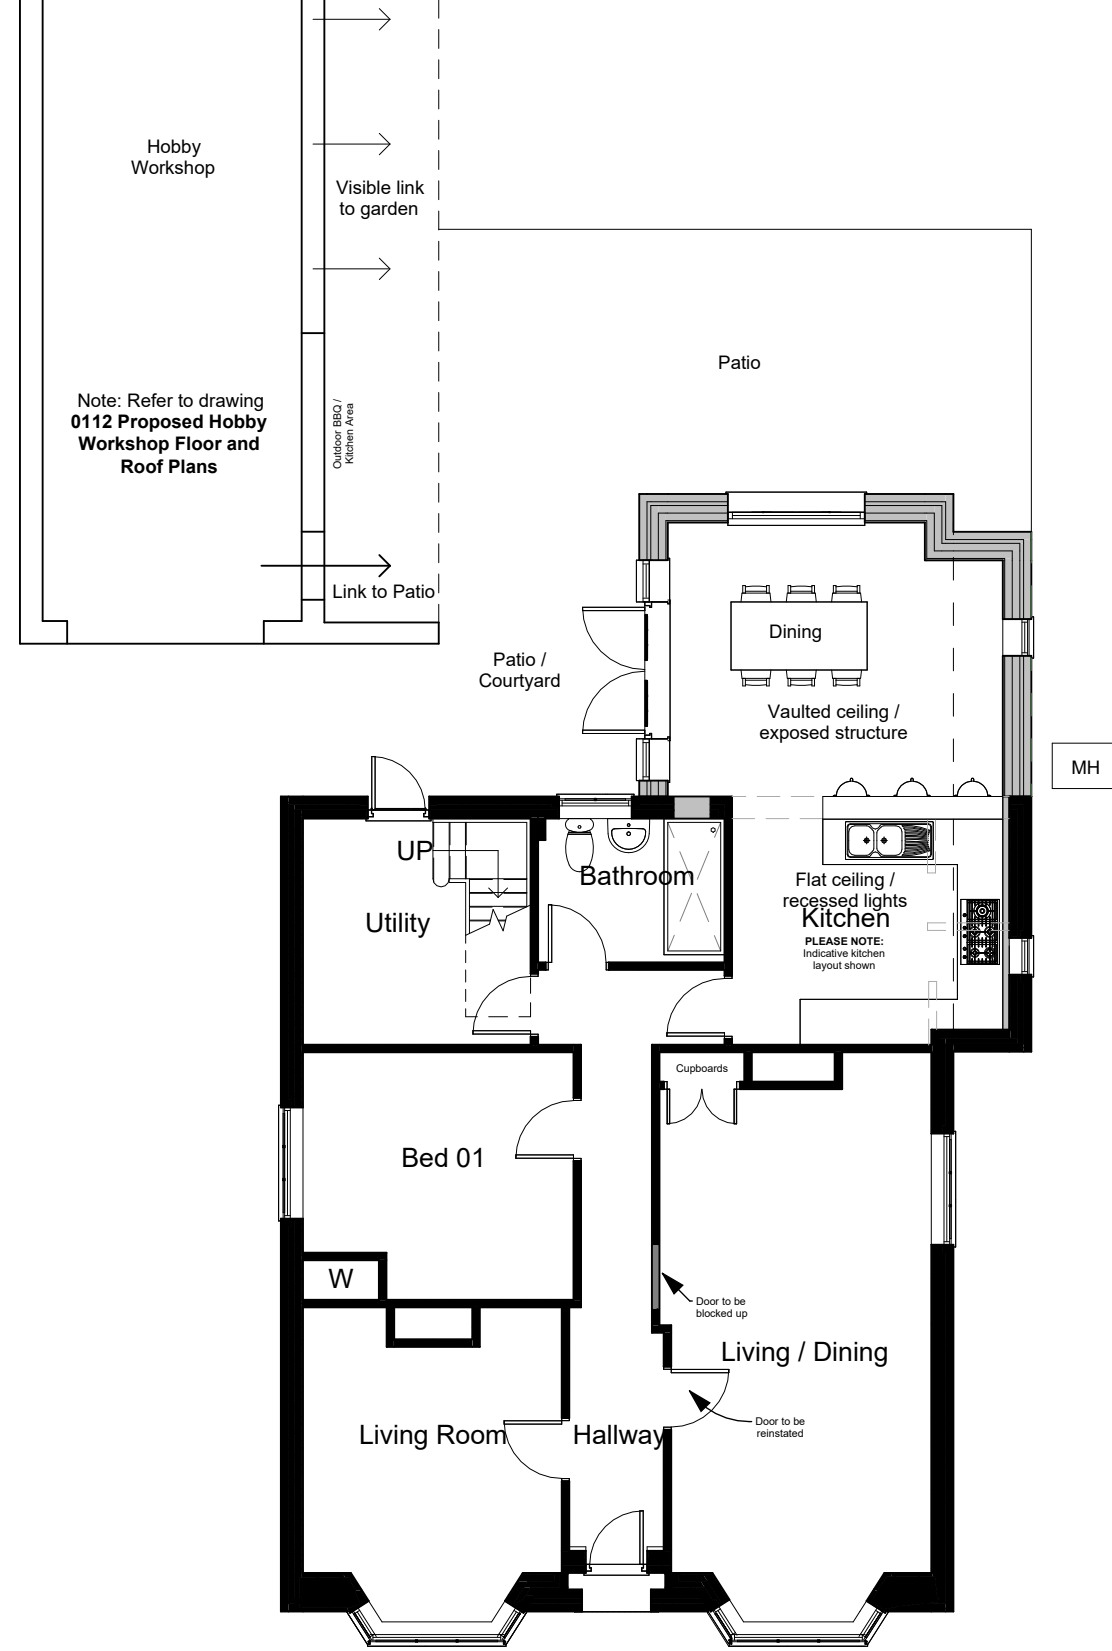

1 Ground Floor FFL
1 : 100

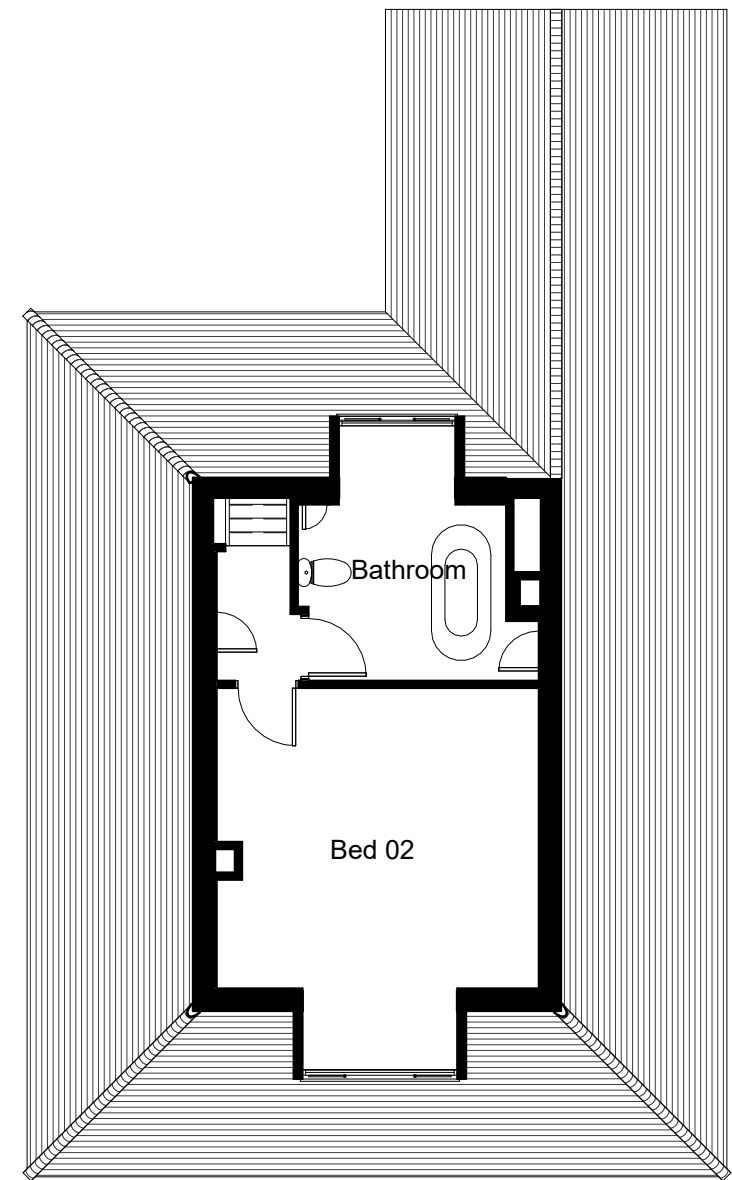

2 First Floor FFL
1 : 100



Project
29 Parsonage Barn Lane
Ringwood, Hampshire

Client
Rory Ballard

WLA.

WLA WilliamsLester.

1 Star Lane, Ringwood, BH24 1AL
www.williamslester.com 01425 485234 mail@williamslester.com

Title
Proposed Extension Floor Plans

Scale A3 @ 1 : 100

Revision	Drawing Status
	Developed Design
Suitability	Suitability Description
	Planning Approval

Drawing No:
6203-WLA-ZZ-XX-DR-A-0110

This drawing is copyright and the property of Williams Lester Ltd. It may not be copied reproduced or altered in any way without their written authority. Do not scale from this drawing except for local authority planning registration purposes, work to figured dimensions. All dimensions to be checked on site and any discrepancies reported to the Architect immediately.