


REVISION NOTES				
Rev	Date	Description	Drw	Chk

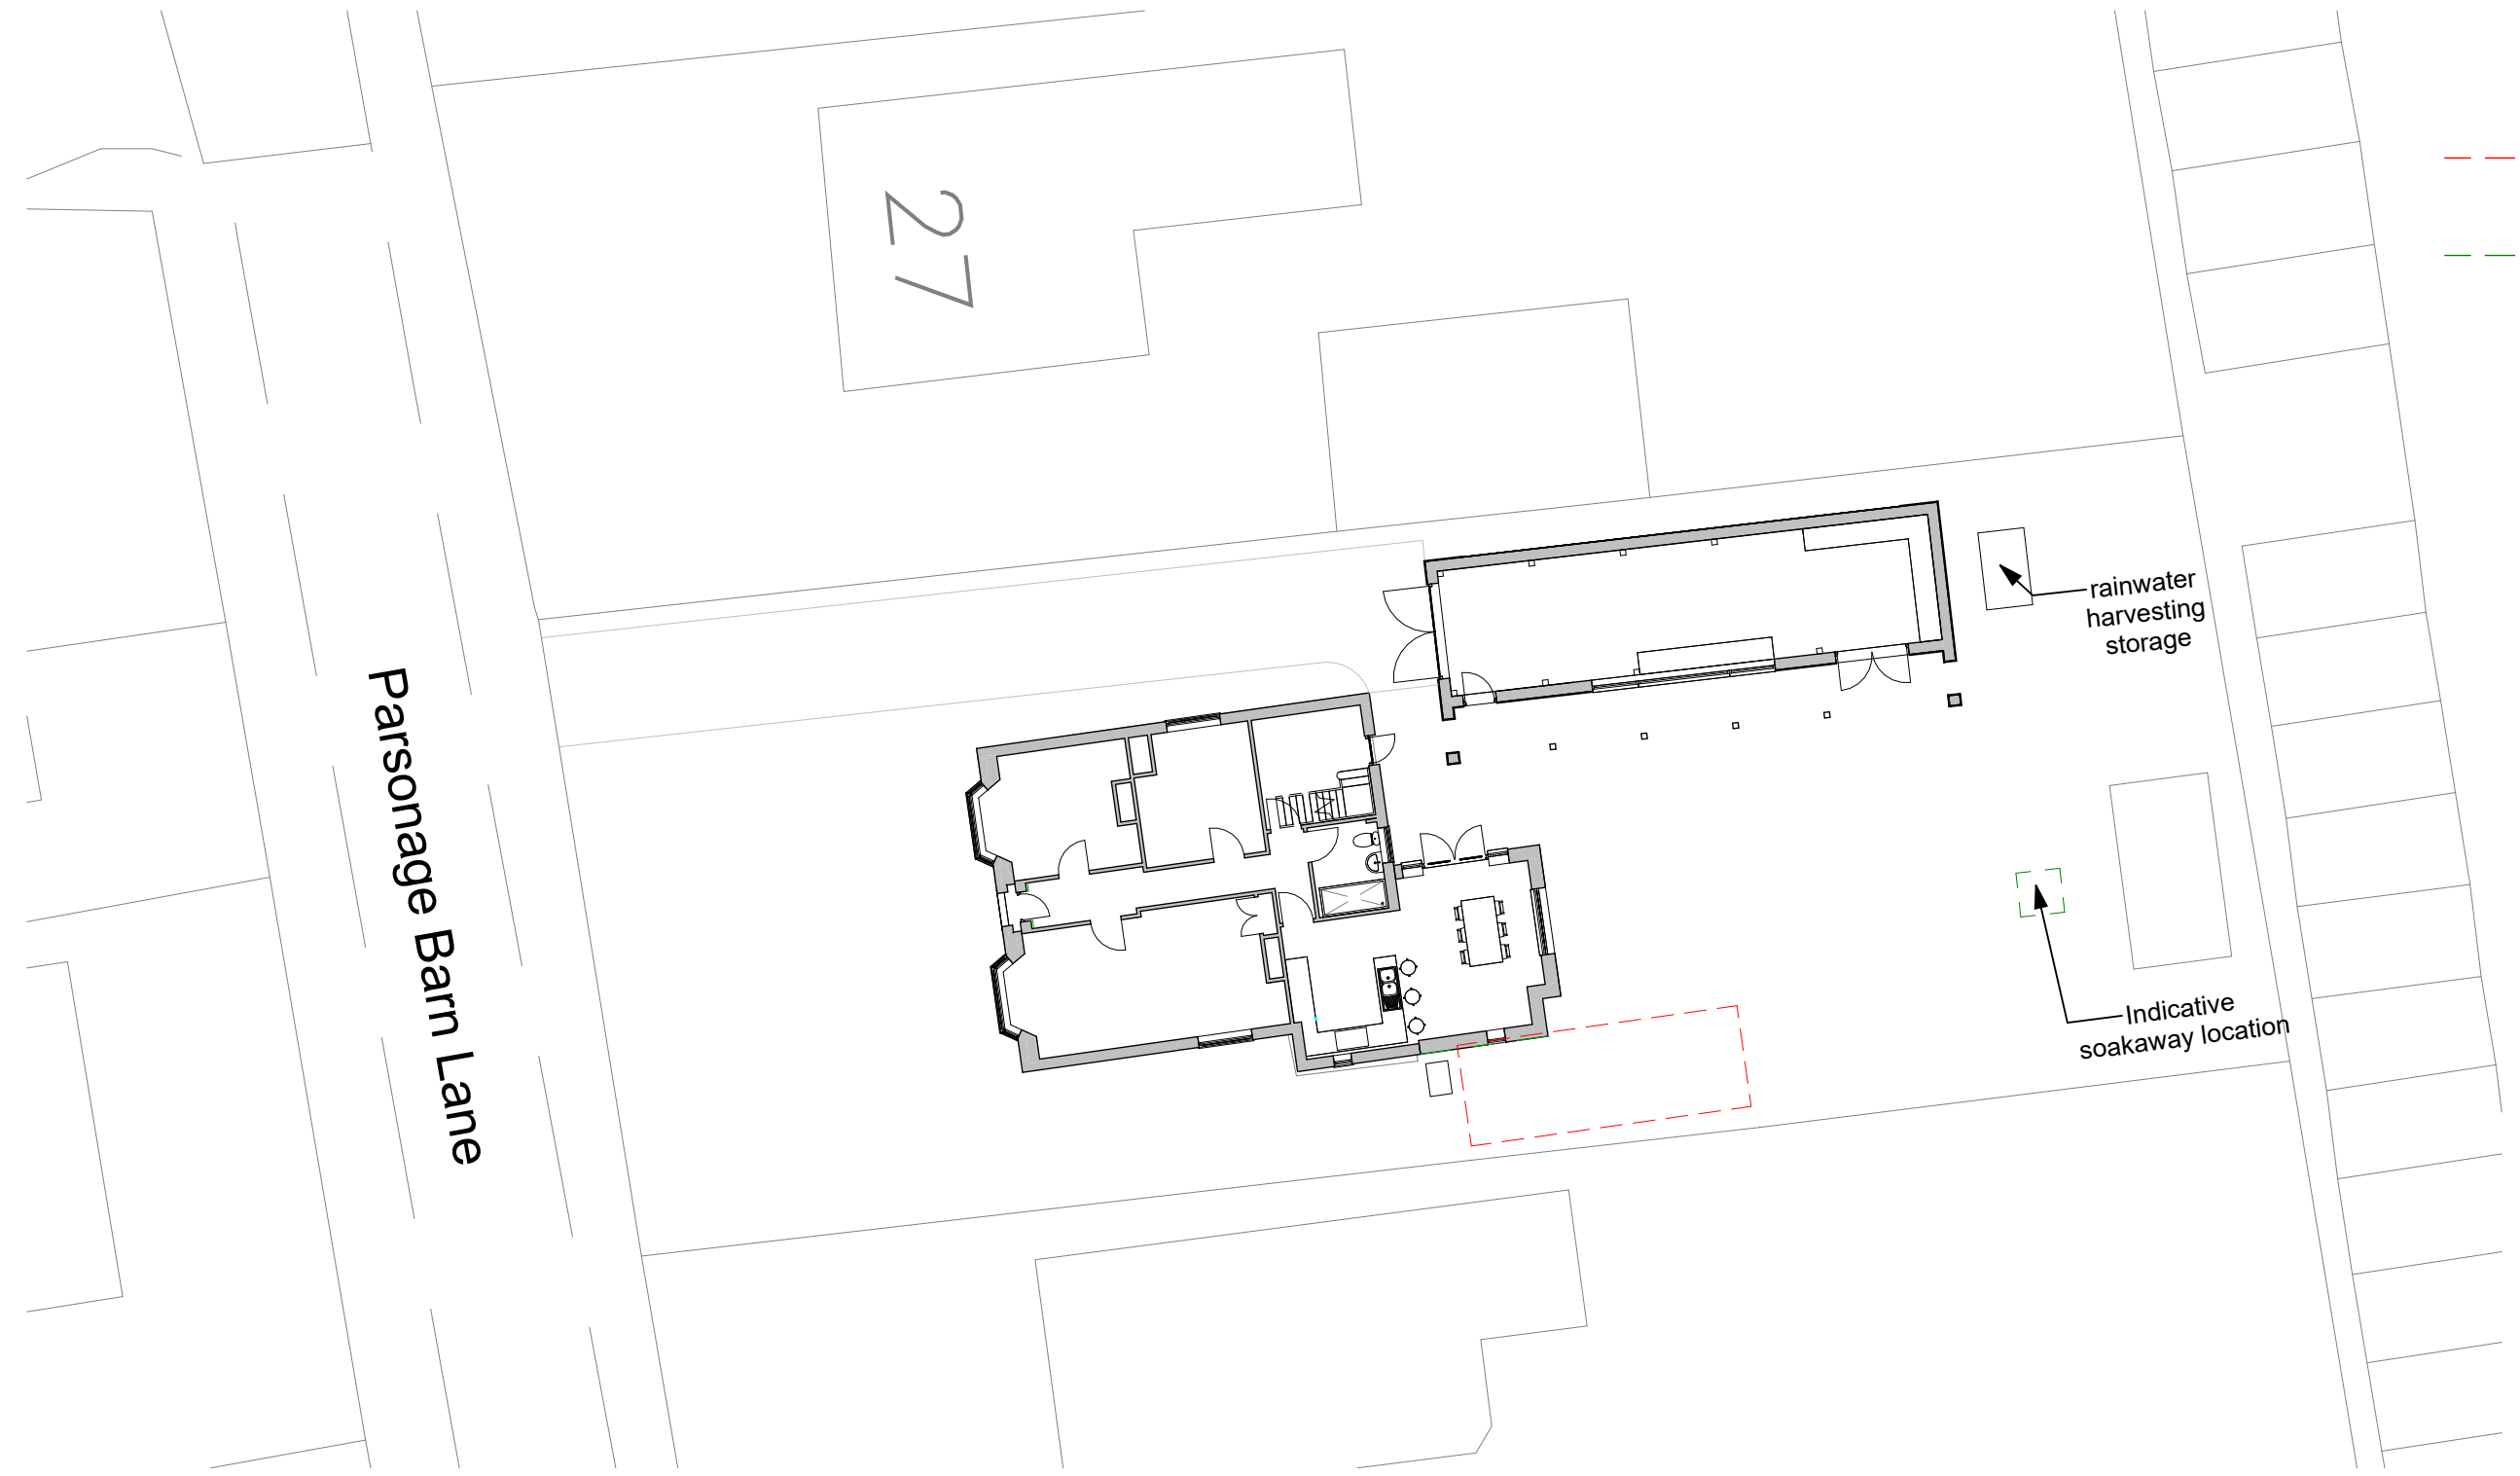

- - - To be demolished
- - - Indicative soakaway location

1 Site Plan
1 : 200



Project
29 Parsonage Barn Lane
Ringwood, Hampshire

Client
Rory Ballard

WLA.

WLAWilliamsLester.

1 Star Lane, Ringwood, BH24 1AL
www.williamslester.com 01425 485234 mail@williamslester.com

Title
Proposed Site Plan

Scale A3 @ 1 : 200

Revision	Drawing Status
	Developed Design
Suitability	Suitability Description
	Planning Approval

Drawing No:
6203-WLA-ZZ-XX-DR-A-0005