




FRONT ELEVATION [SOUTH]

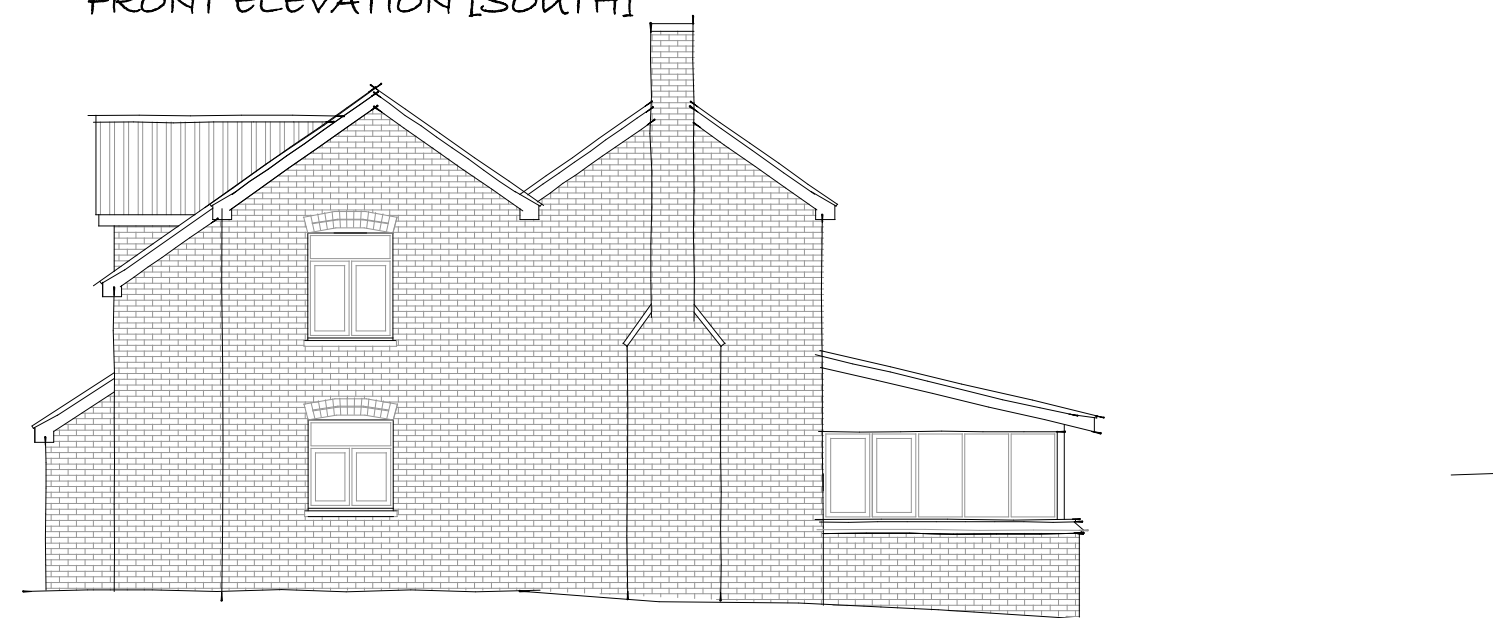

SIDE ELEVATION [WEST]




SIDE ELEVATION [EAST]



REAR ELEVATION [NORTH]

Dimensions should not be scaled from this drawing prior to checking the accuracy of the image against the scale bar. Contractors must check all dimensions angles etc., on site prior to commencement.

 

Revisions:

Extension & Alterations  
Oak Cottage, South Street,  
Ropley, Hampshire, SO24 0DY.

For K. Black & J. Pritchard

Drawing #499/002  
ELEVATIONS AS EXISTING  
Scale 1:100  
Date October 2023

Andrew Bevis  
Architectural Designs & Drawings

Alresford, Hampshire  
Much Wenlock, Shropshire

07775 524891  
a.bevis@btinternet.com