




REFERENCE 23/4638/PNH.

Boundary Line No Encroachment

BARNET

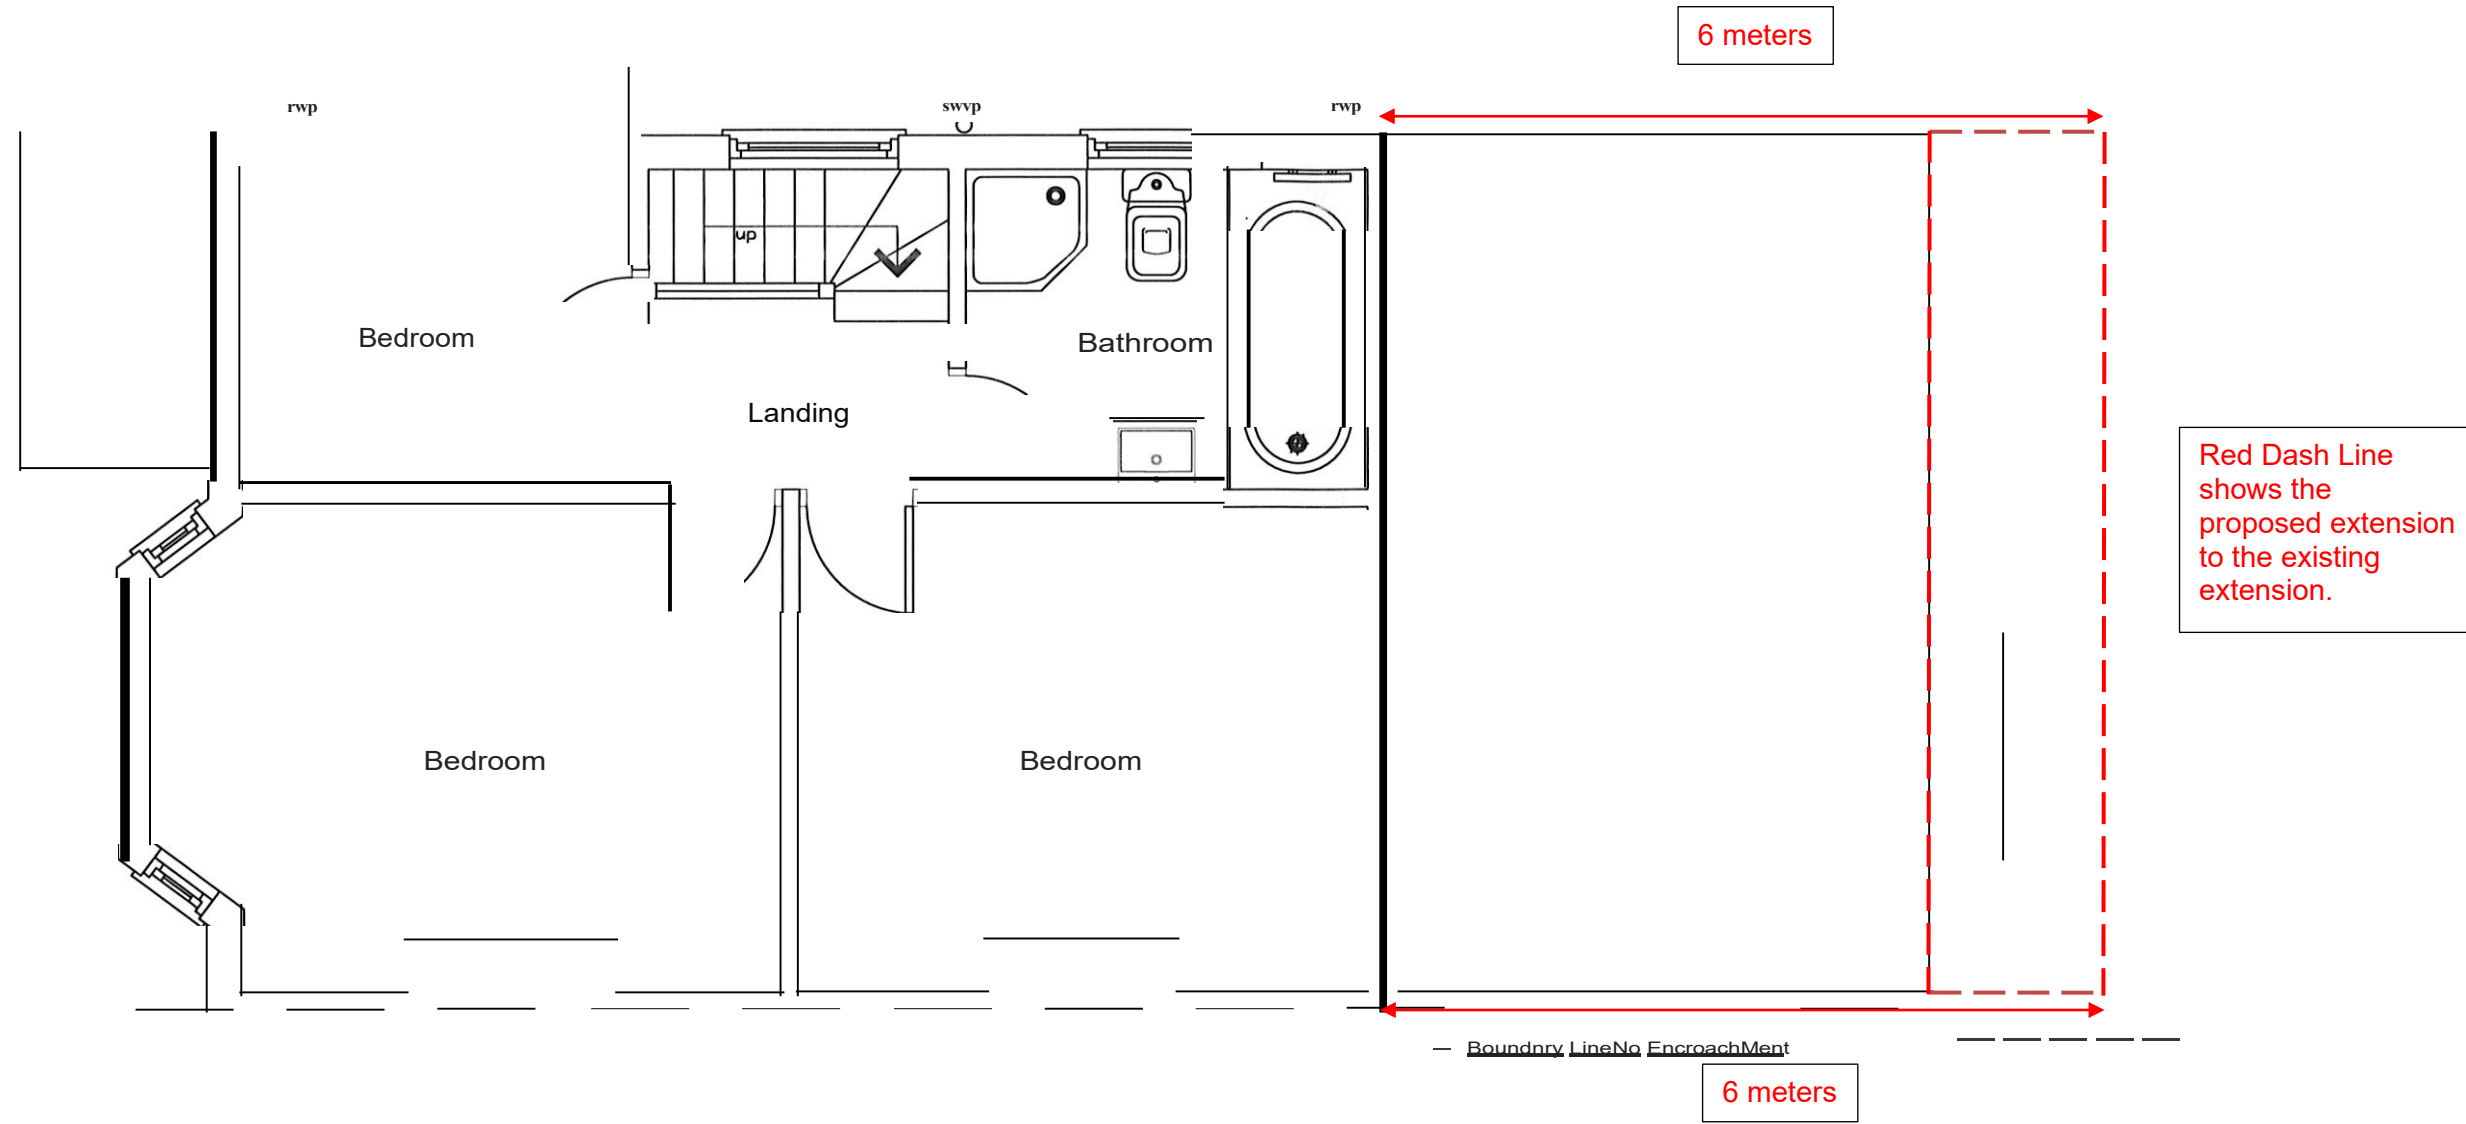

Proposed First Floor Plan

Proposed
Addition to extension
to
77 Sherrards Way
Barnet
Herts
EN52BP
for
Mr and Mrs Duncan
Tel No 020 8364 8299
Scale = 1 - 50 @ A3 Size Paper

Dwg No
SHEW-771