



BARNET

SUREPLAN, 67 LEMS FORD ROAD, HATFIELD, AL10 0DZ
TEL: 07970 545444 E-MAIL: INFO@UKPLANS.NET ©SUREPLAN 2023

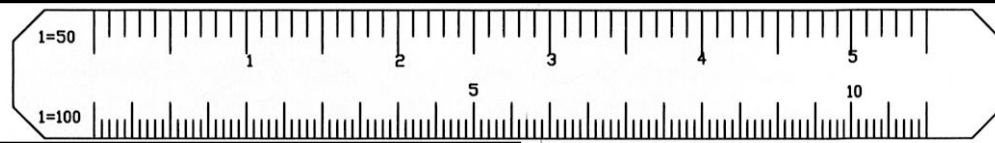

Boundary Line No Encroachmt

REFERENCE 23/4638/PNH.

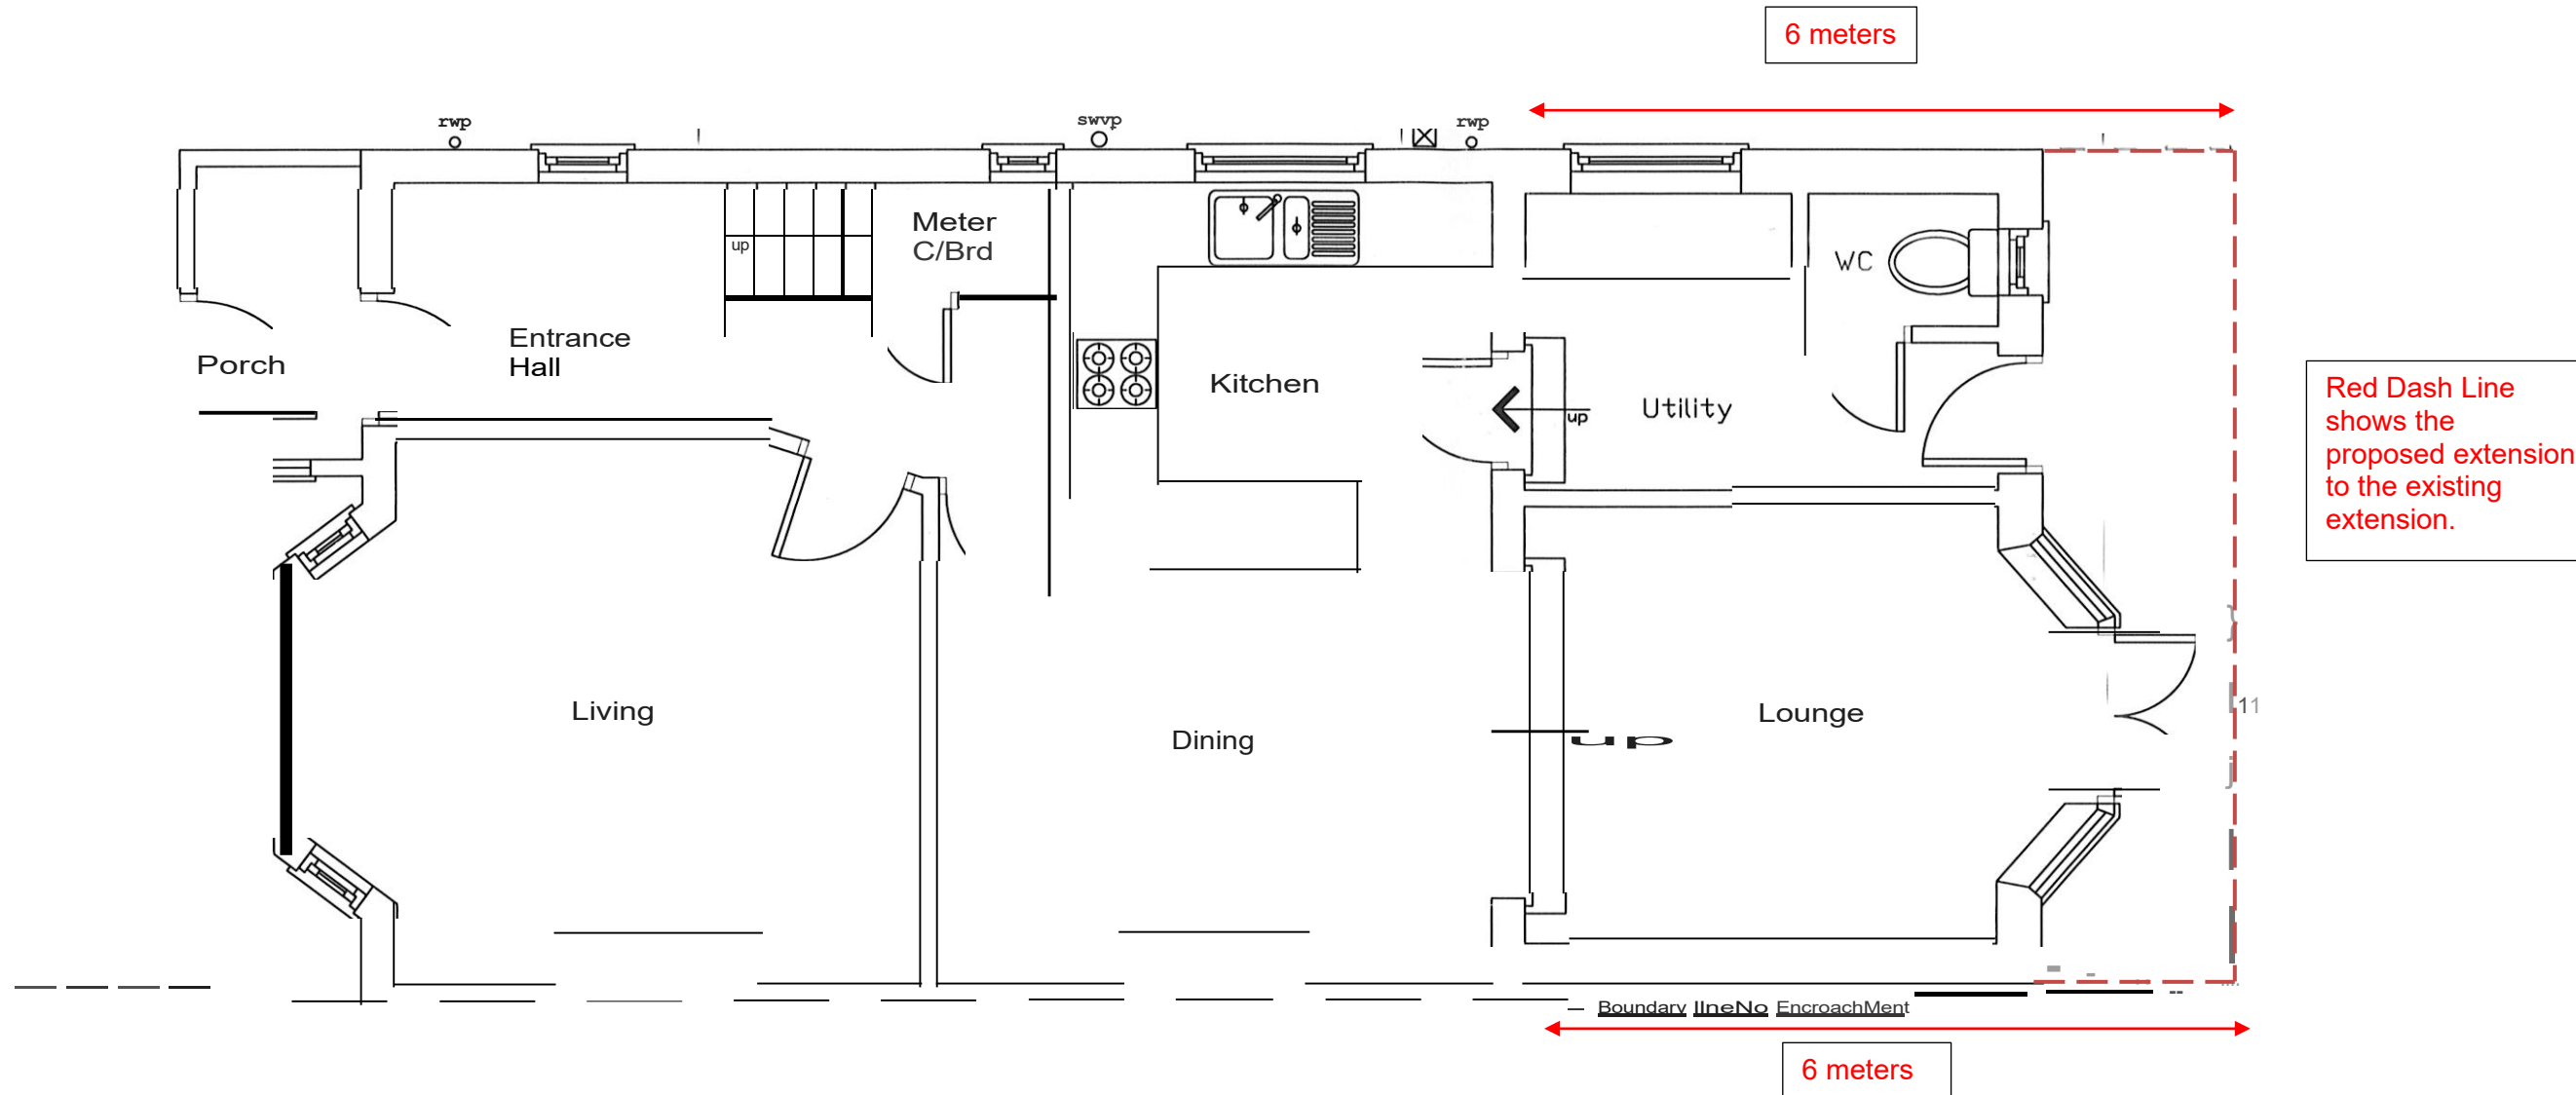

Proposed
Addition to extension
to
77 Sherrards Way
Barnet
Herts
EN52BP
r,h
Mr and Mrs Duncan
Tel No 020 8364 8299
Scale = 1 • 50 @ A3 Size Paper
Dwg No SHEW-77

Proposed Ground Floor Plan