



GENERAL NOTES
 This drawing is the property of zebra Projects Ltd and is not to be copied, reproduced, retained or disclosed to any unauthorised person, either wholly, electronically or in part without the written consent of zebra Projects Ltd.

ILLUSTRATED BRIEF
 Any drawing prefixed with 'illustrated brief' in the drawing title block must not in any way be used on site as a construction drawing or used for final detailed costing.


MAINTENANCE NOTES

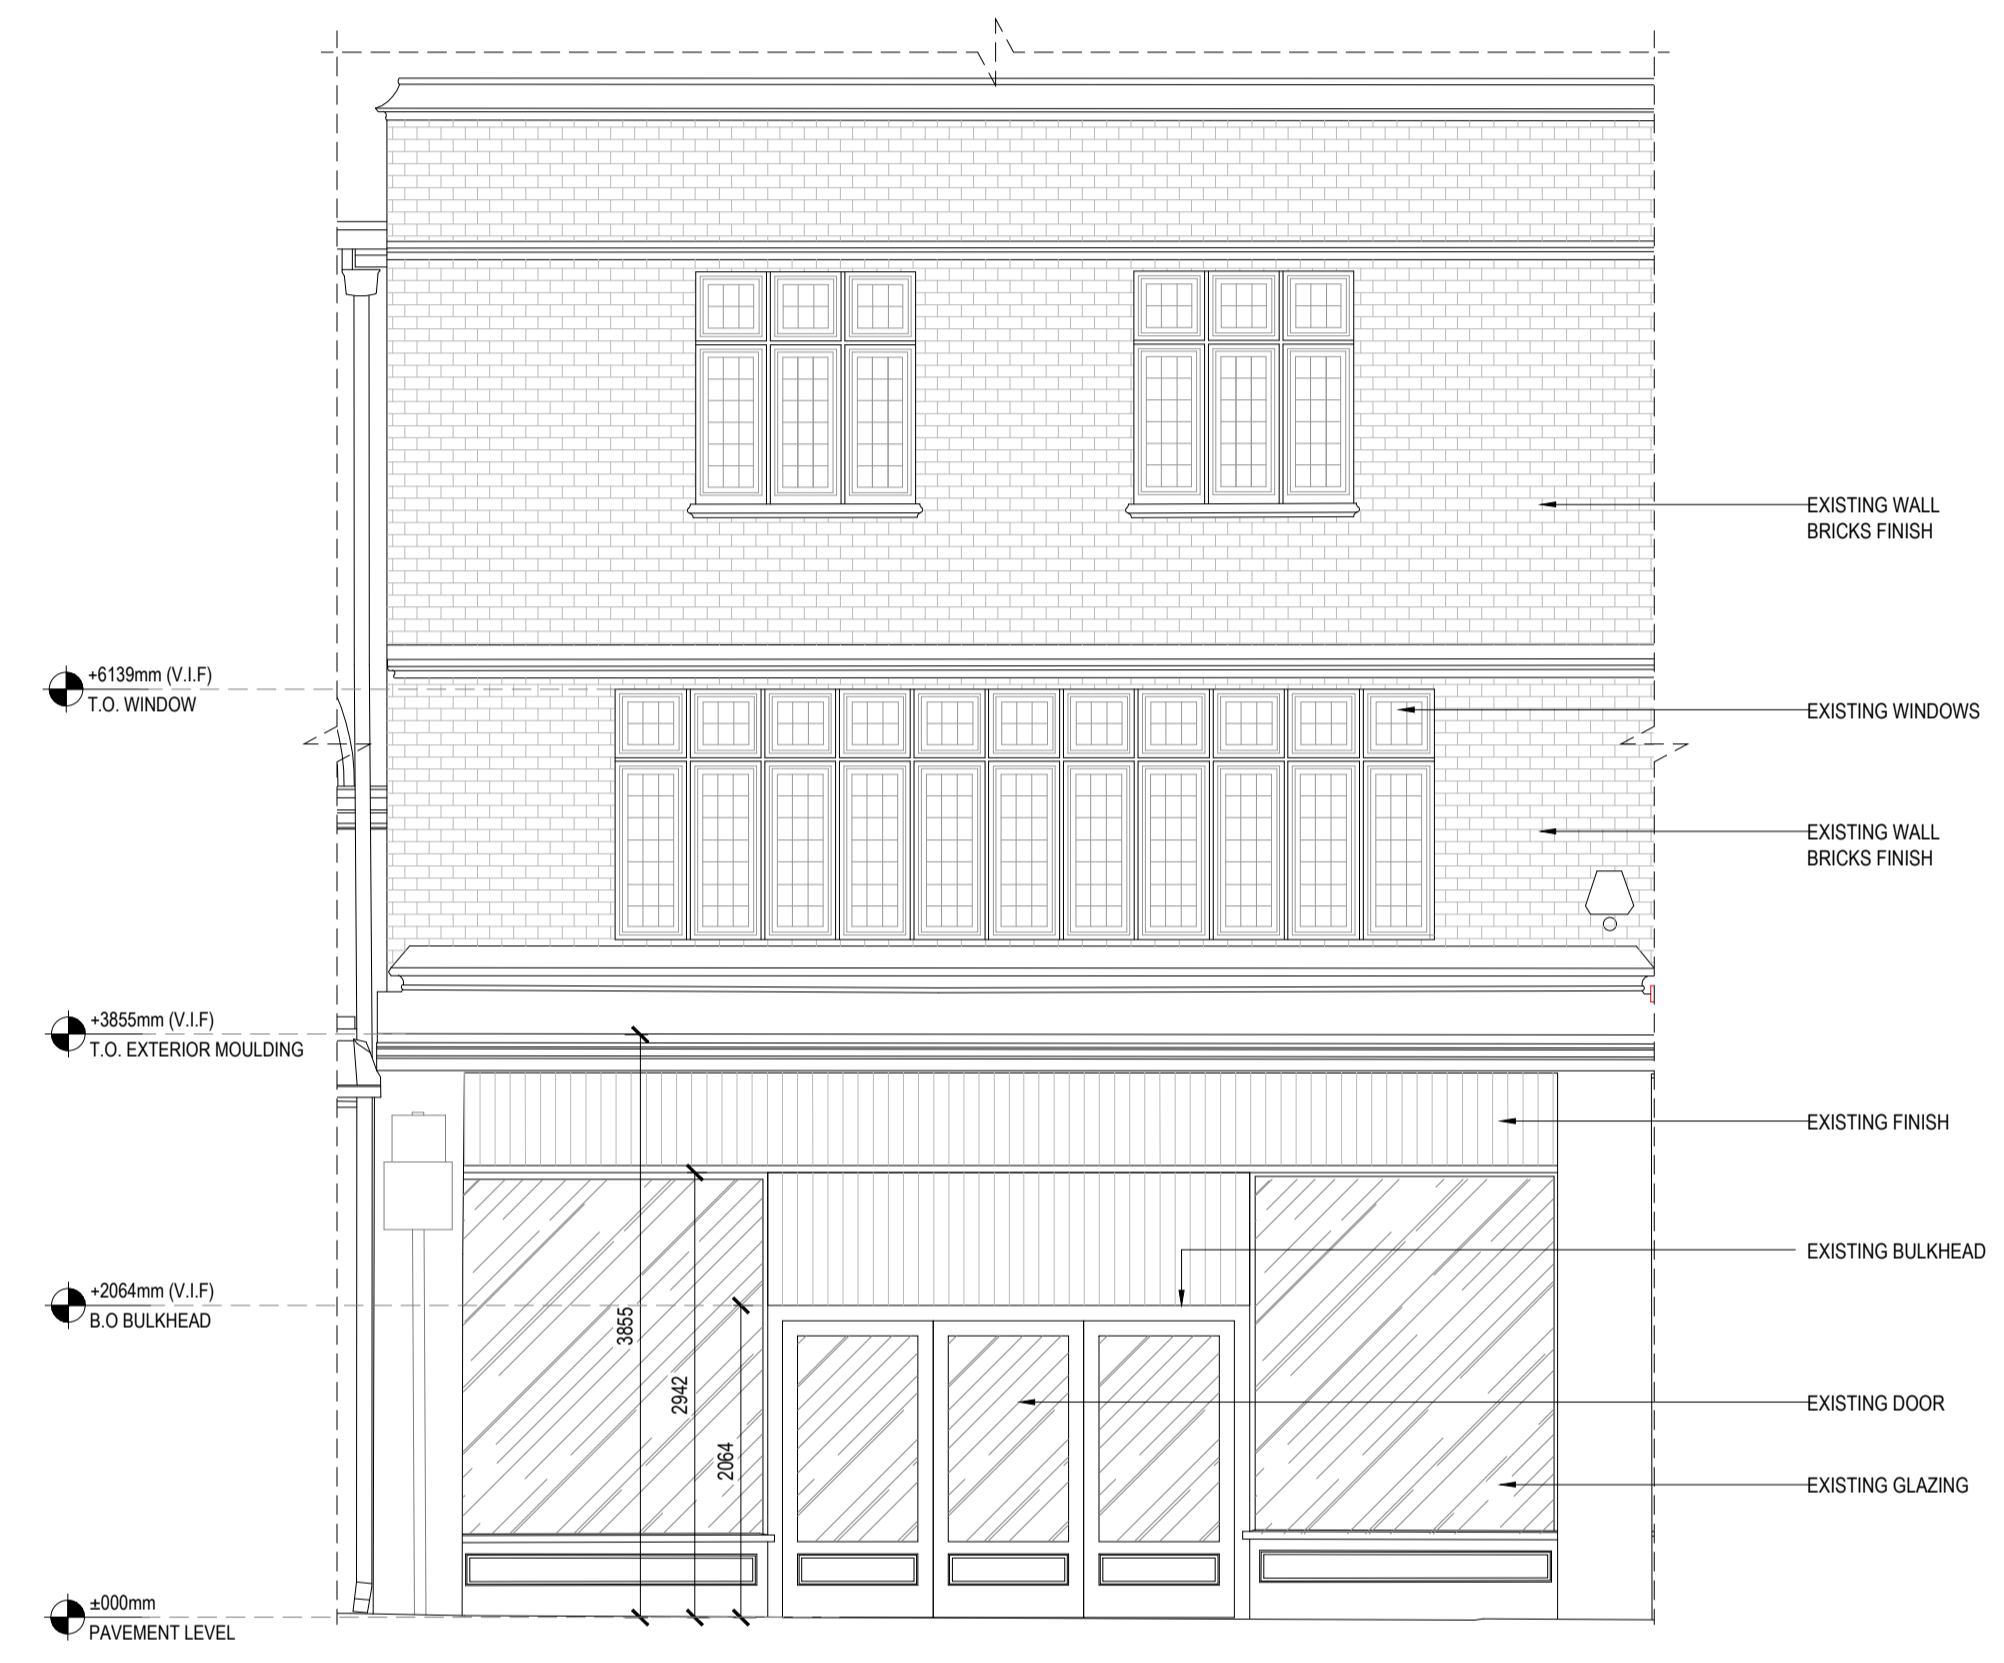

EXISTING STOREFRONT ELEVATION
 1 SCALE 1:50

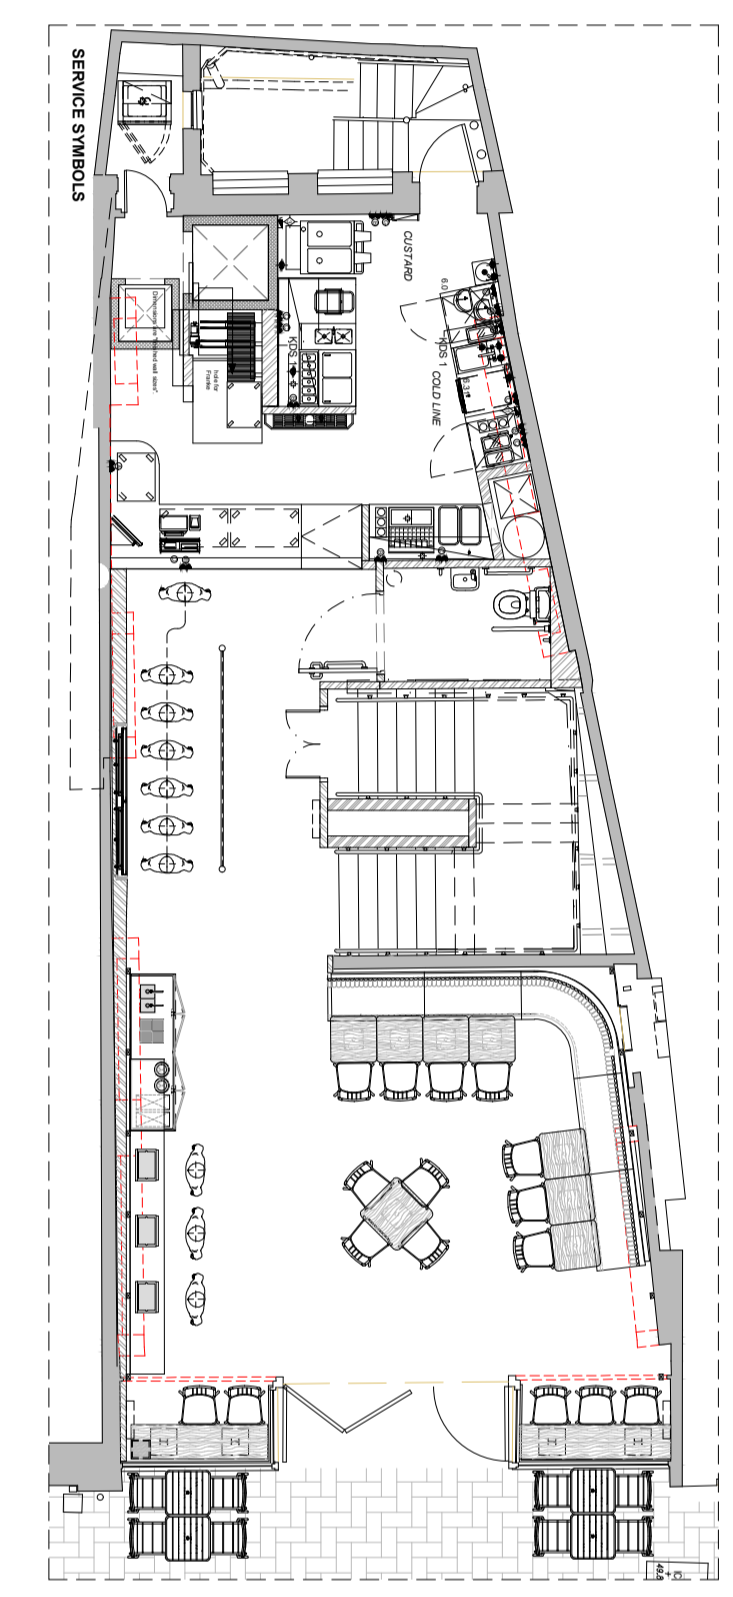

KEY PLAN
 062 SCALE 1:100

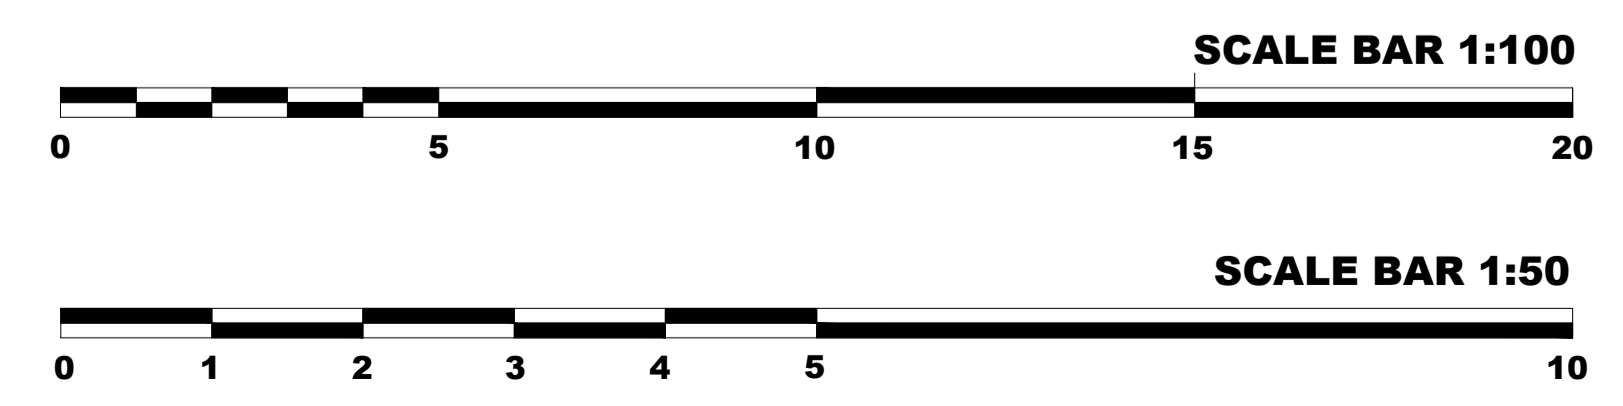

A	FIRST ISSUE	RJ	2023-10-12
REVISION		INIT	DATE
W:\DESIGN\BRANDS\SHAKE SHACK\NEW BUILD\SS UK\SS OXFORD CORNMARKET, UK\CURRENT			
CAD REFERENCE			

DIVERSE DINING
 CLIENT

SHAKE SHACK
 33-34 CORNMARKET,
 OXFORD, UK

PROJECT TITLE

EXISTING STOREFRONT ELEVATION
 DRAWING TITLE

AS SHOWN @ A1 2023-10-27
 SCALE DATE

37348 RJ
 PROJECT NO. DRAWN BY

062 A
 DRAWING NO. REVISION

zebra PROJECTS FZE
 PO BOX 120789
 SAIF SHARJAH
 UAE

Tel: +971 6 557 5229
 Fax: +971 65 575 889

Zebra Projects FZE licence No: 02-01-04425