



GENERAL NOTES
 This drawing is the property of zebra Projects Ltd and is not to be copied, reproduced, retained or disclosed to any unauthorised person, either wholly, electronically or in part without the written consent of zebra Projects Ltd.

ILLUSTRATED BRIEF
 Any drawing prefixed with 'illustrated brief' in the drawing title block must not in any way be used on site as a construction drawing or used for final detailed costing.


MAINTENANCE NOTES

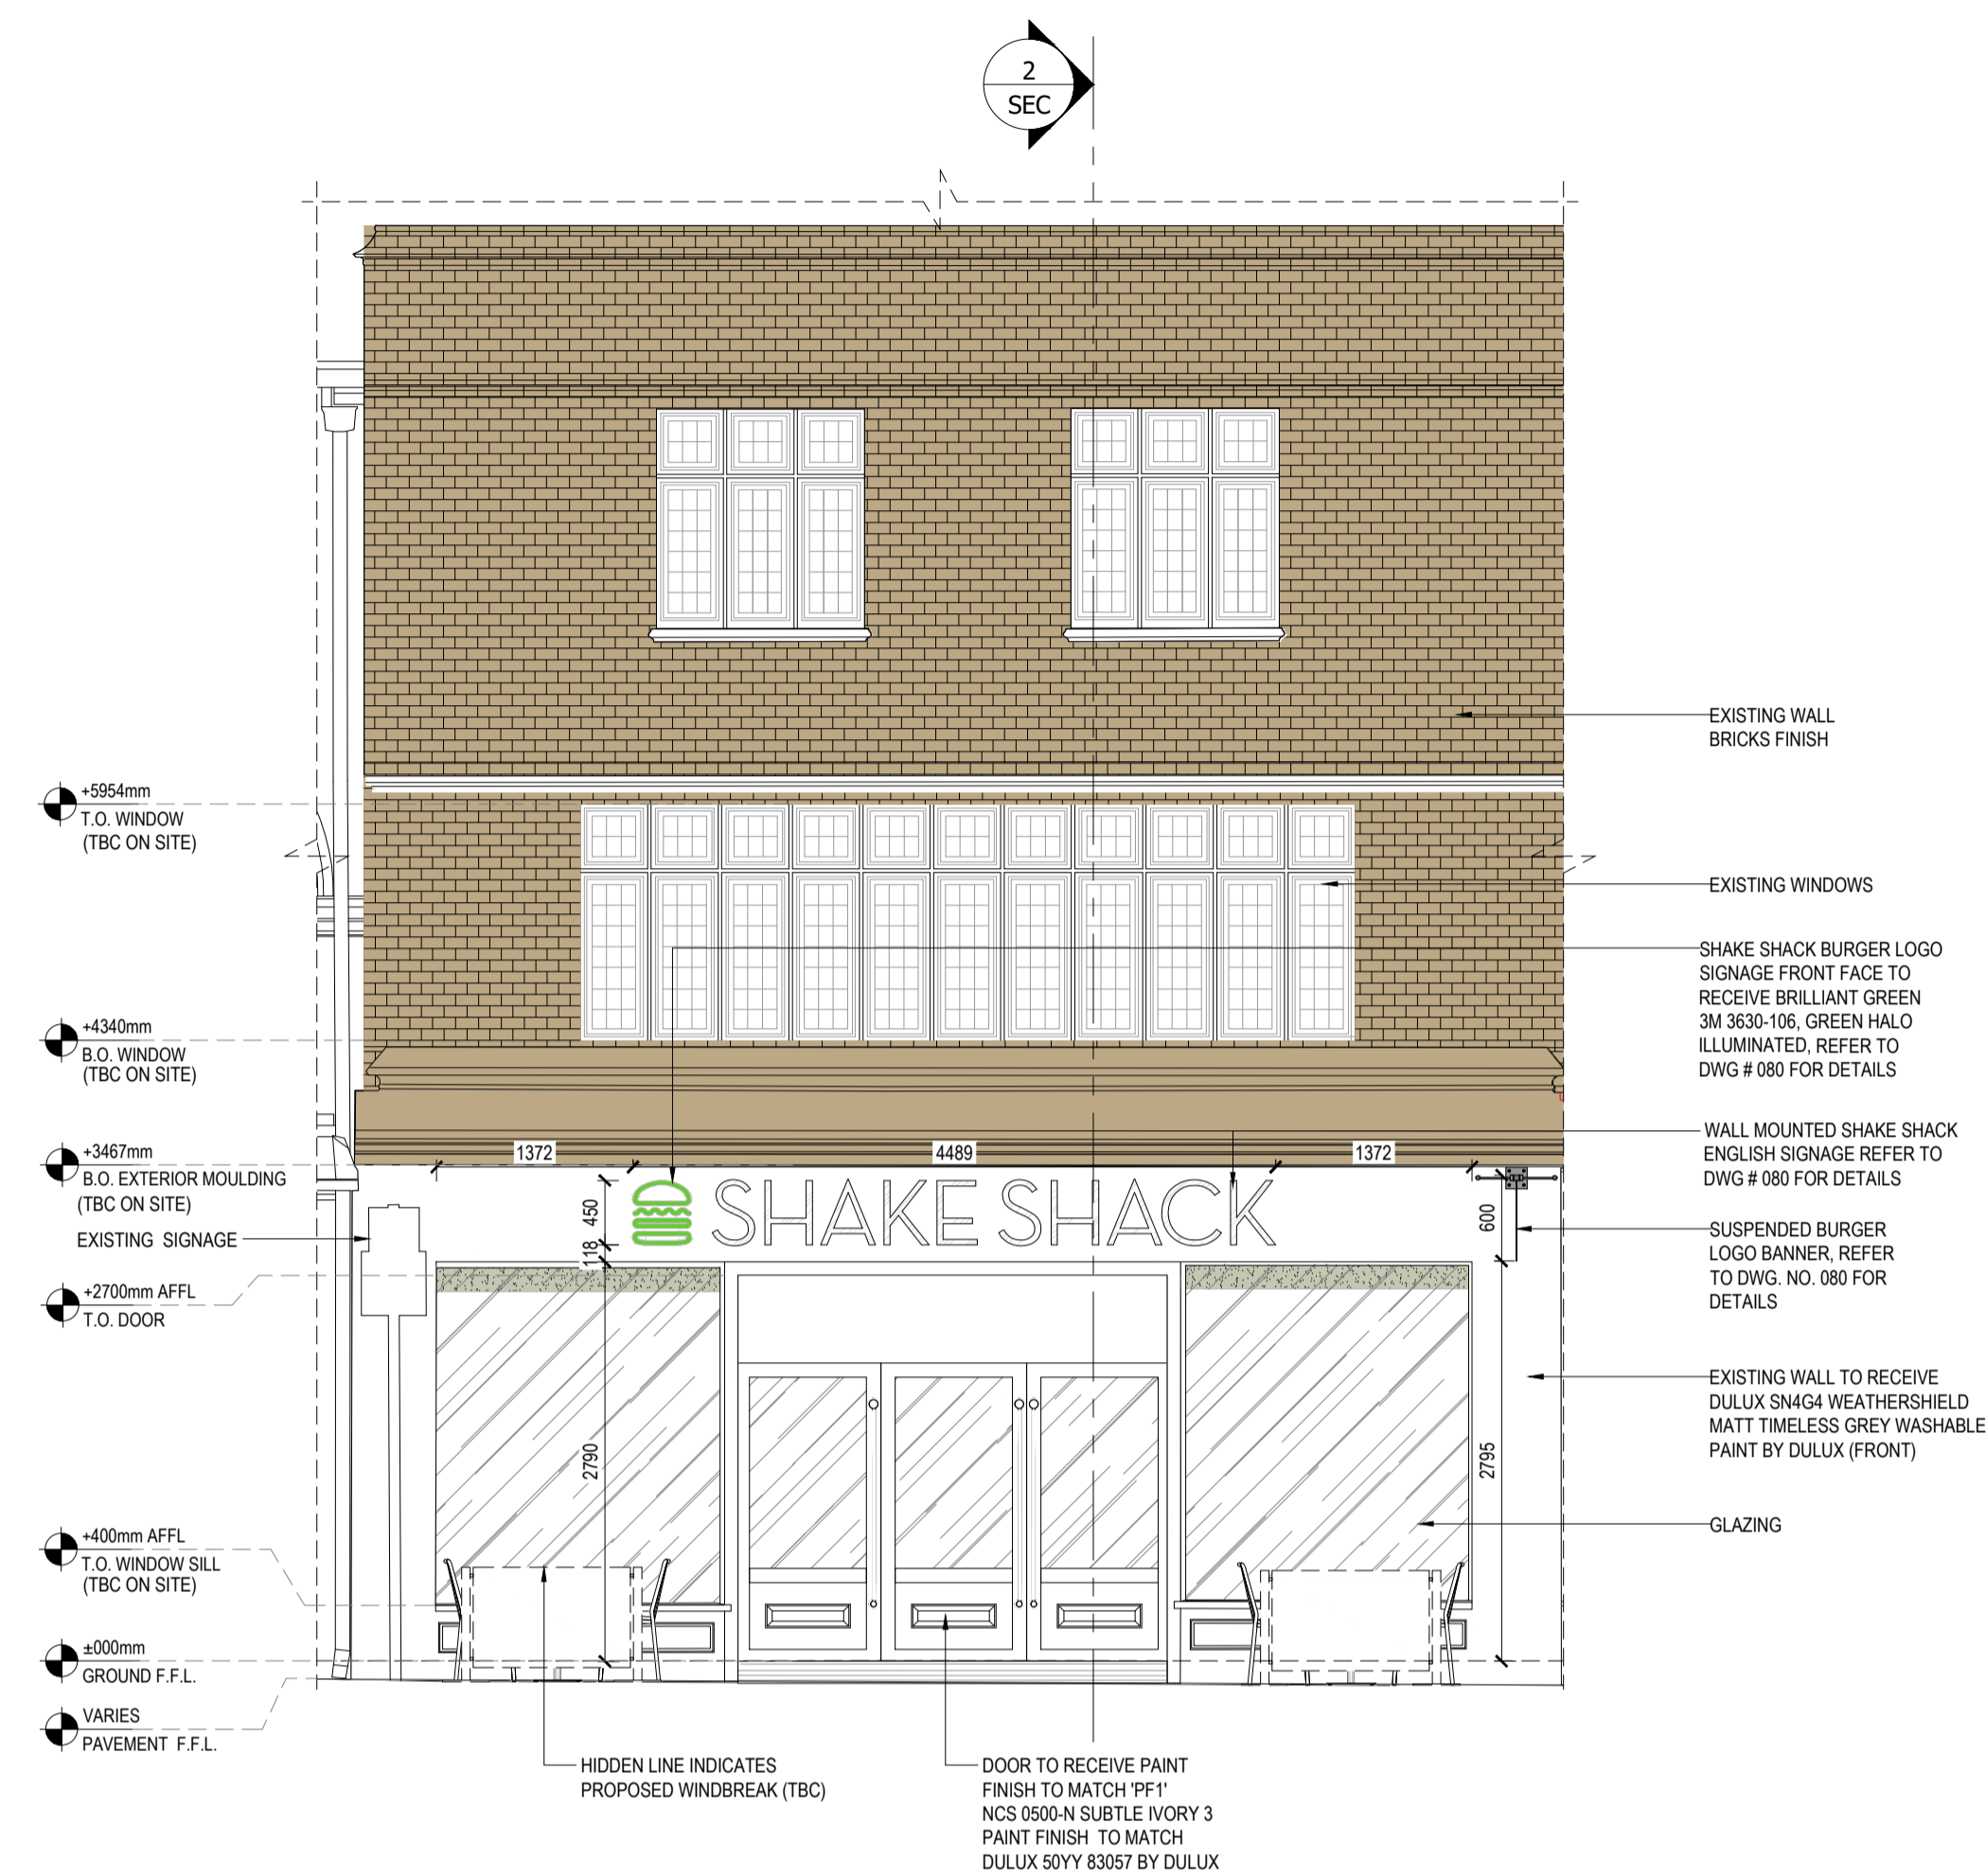


1 STOREFRONT ELEVATION
 SCALE 1:50

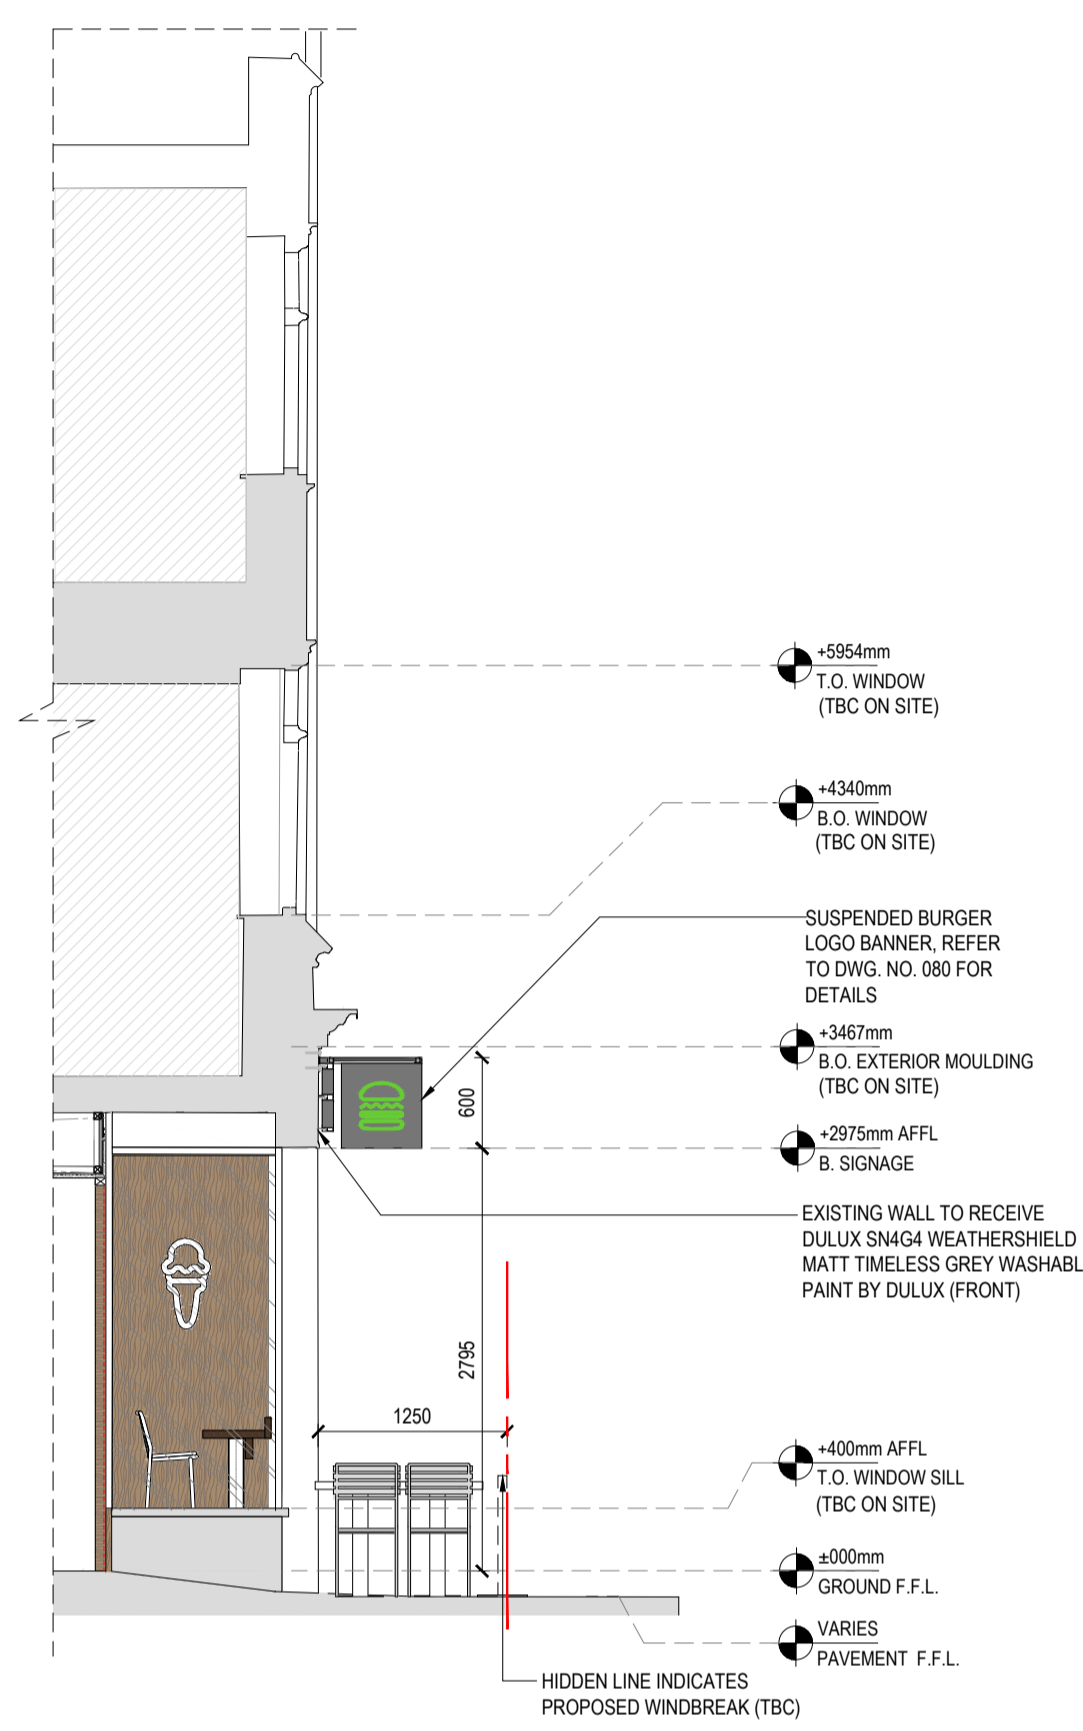

2 SECTION
 SCALE 1:50

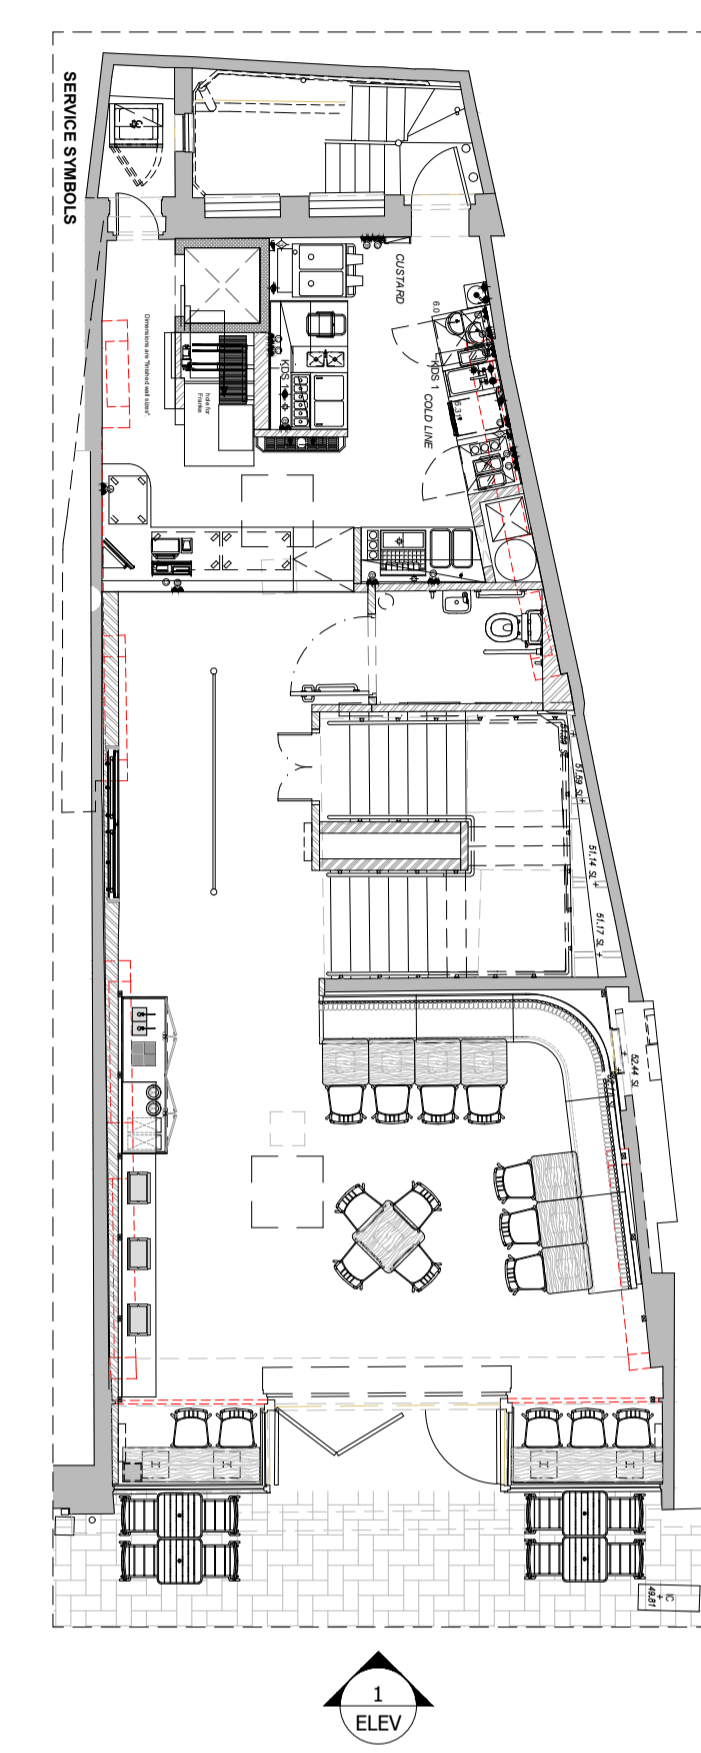

KEY PLAN
 SCALE 1:100

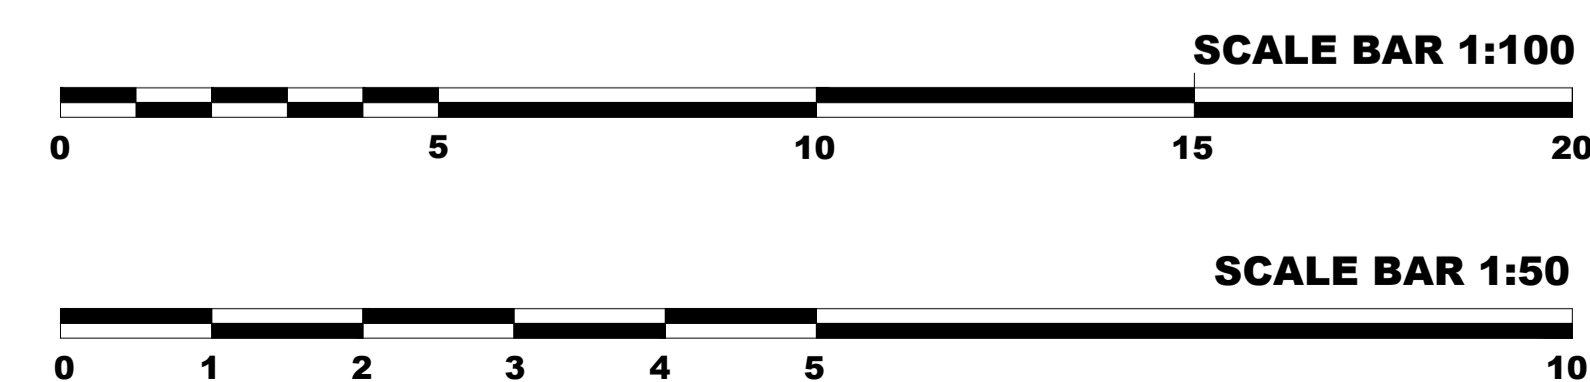

C	REVISED AS PER COMMENT	MB	2023-10-12
B	REVISED AS PER COMMENT	MB	2023-09-28
A	FIRST ISSUE	SCM	2023-08-15
REVISION		INIT	DATE

W:\DESIGN\BRANDS\SHAKE SHACK\NEW BUILD\SS UK\SS OXFORD CORNMARKET, UK\CURRENT

CAD REFERENCE

DIVERSE DINING

CLIENT

SHAKE SHACK
 33-34 CORNMARKET,
 OXFORD, UK

PROJECT TITLE

PROPOSED STOREFRONT ELEVATION

DRAWING TITLE

1:50 @ A1 2023-10-27
 SCALE DATE

37348 SCM
 PROJECT NO. DRAWN BY

061 C
 DRAWING NO. REVISION

zebra
 PROJECTS FZE

PO BOX 120789
 SAIF
 SHARJAH
 UAE

Tel: +971 6 557 5229
 Fax: +971 65 575 889

Zebra Projects FZE licence No: 02-01-04425