



GROUND FLOOR PLAN




1:50 SCALE BAR

 


EAST ELEVATION

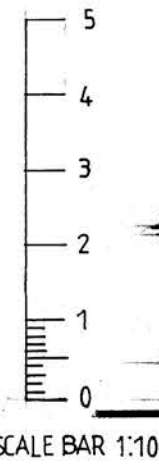


SCALE BAR 1:100

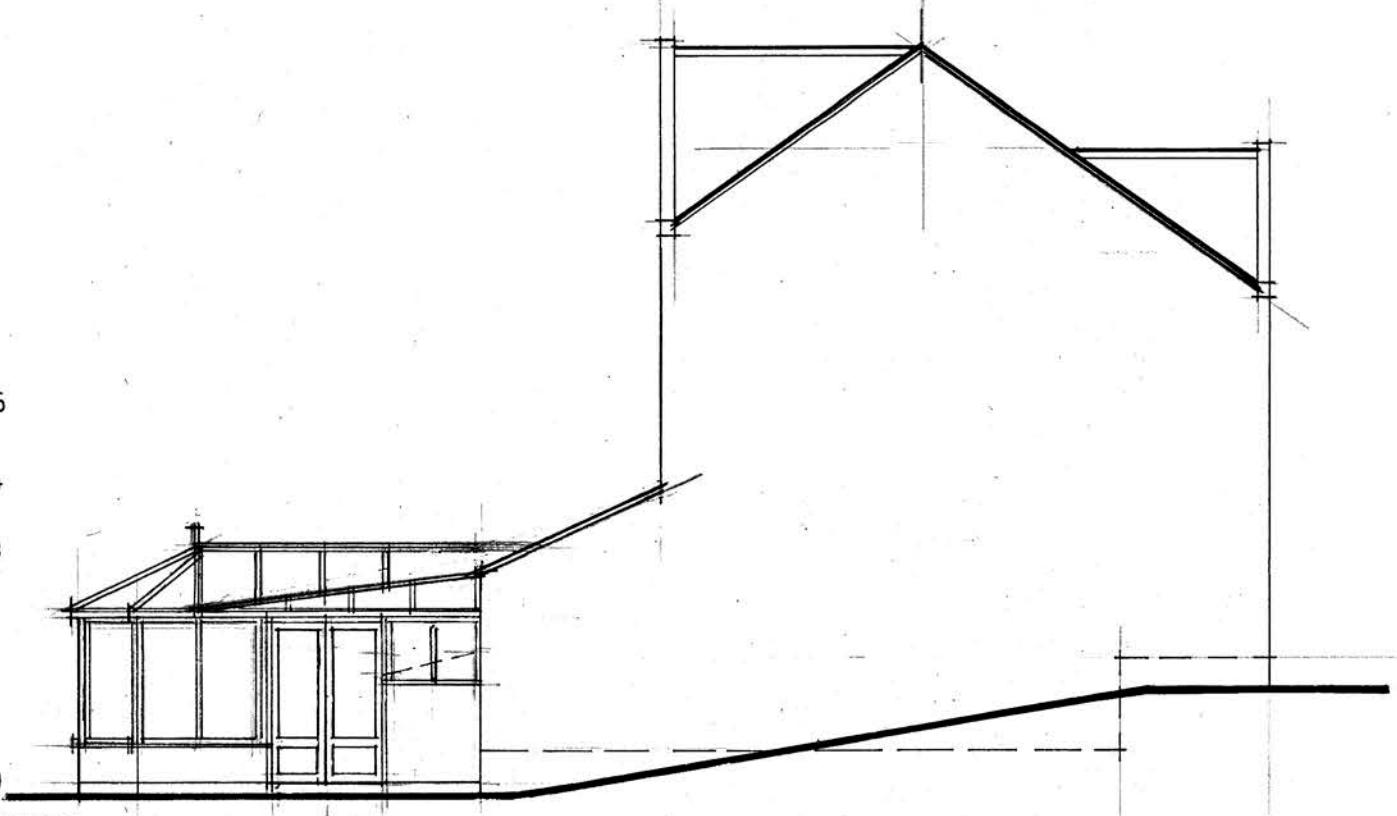

NORTH ELEVATION

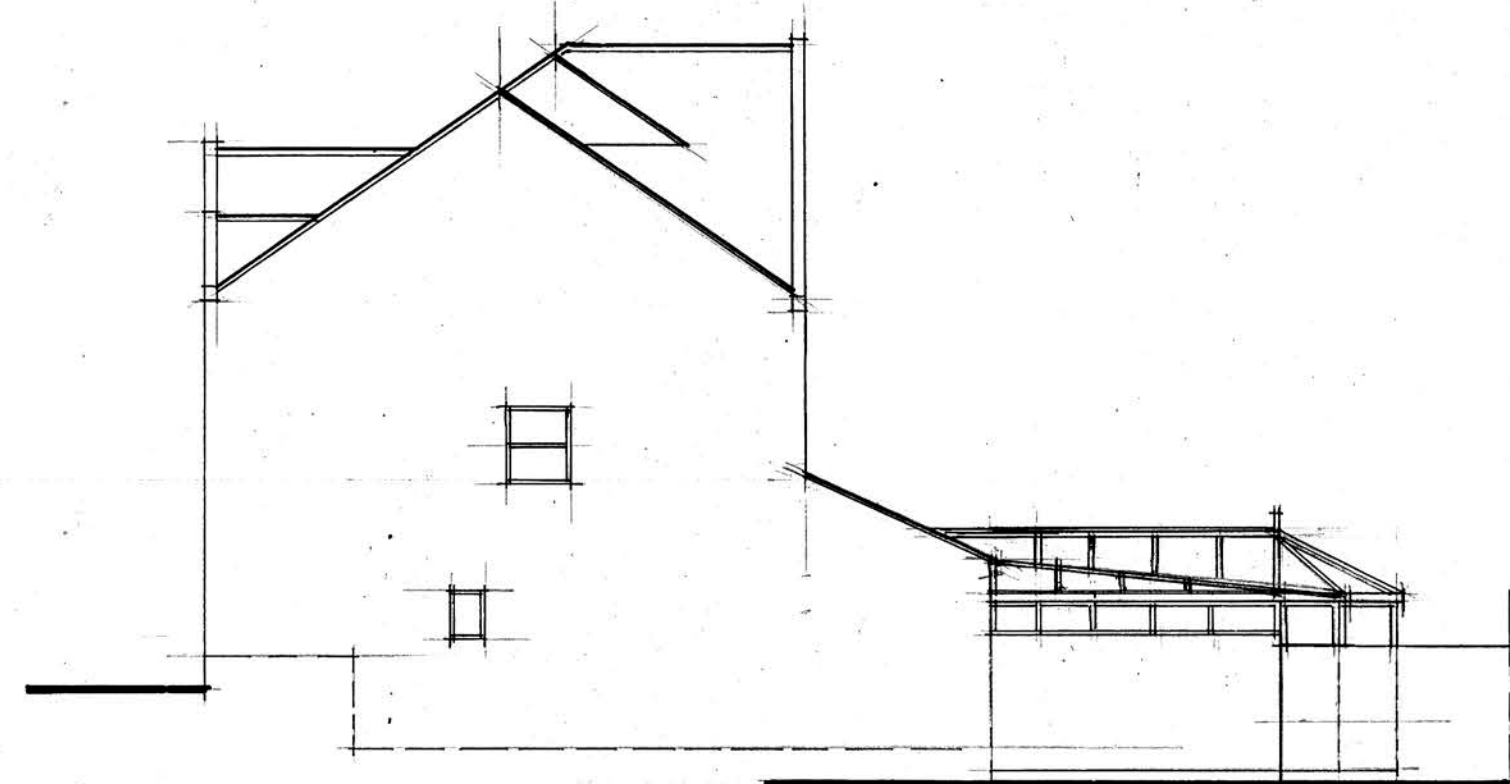

SOUTH ELEVATION

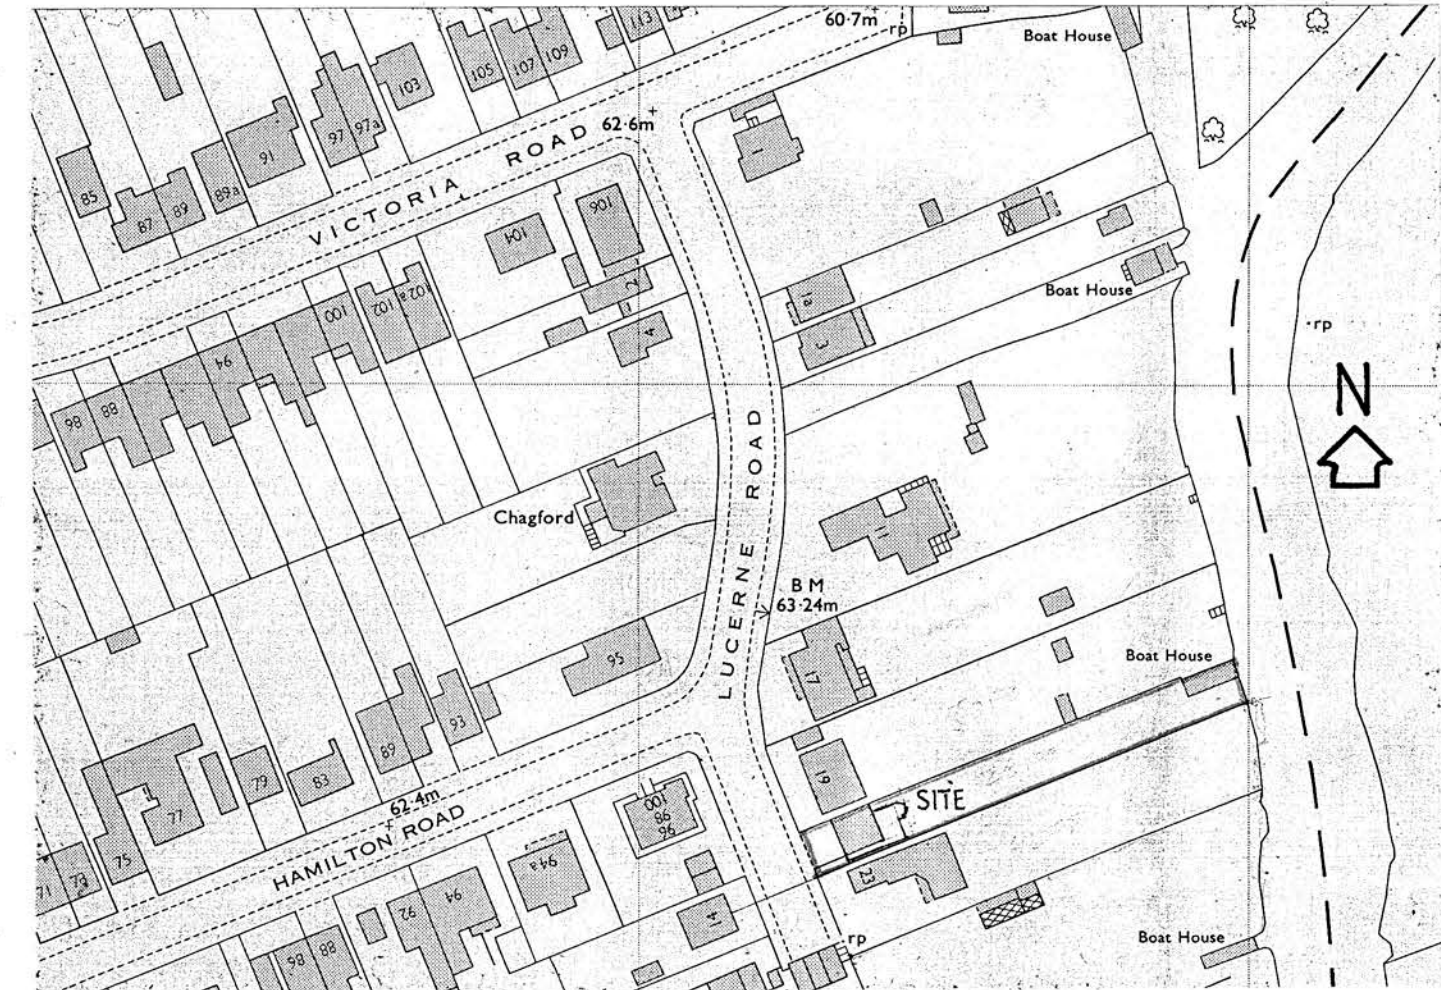

SITE LOCATION 1:1250

J. L. ENGLISH,  
'CHANDLERS COTTAGE',  
5, GRAVEL PIT LANE,  
YARNTON, OXON, OX5 1PX.

PROJECT:  
21, LUCERNE ROAD,  
OXFORD,  
OX2 7QB.

DRAWING:  
SURVEY

DATE: 04-23 DRAWN: JLE SCALE: 1:50, 1:100.

PROJECT No: 1335 DRG No: 01 REV: :

19

23