


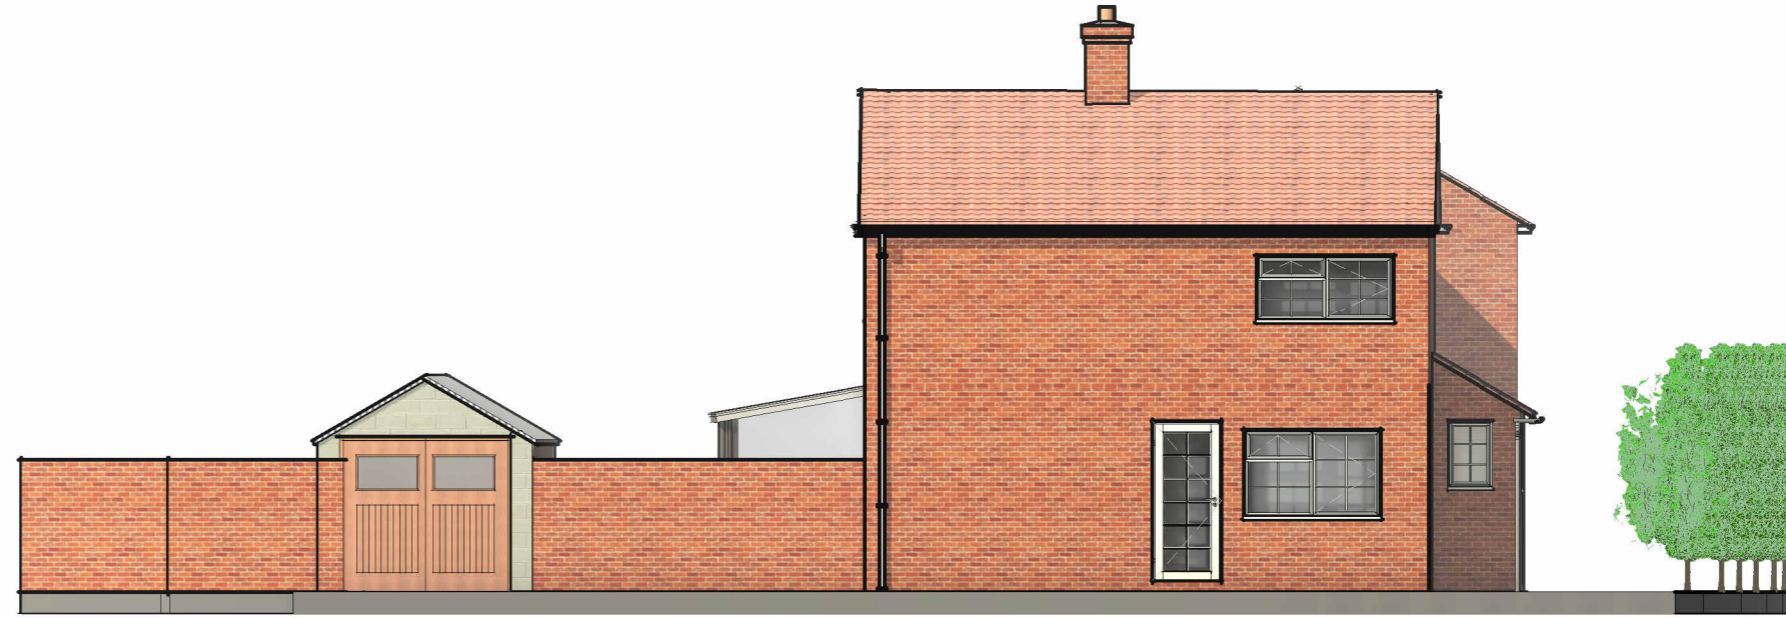


FE EXISTING FRONT ELEVATION
Scale 1:100




RS EXISTING RIGHTSIDE ELEVATION
Scale 1:100



RE EXISTING REAR ELEVATION
Scale 1:100

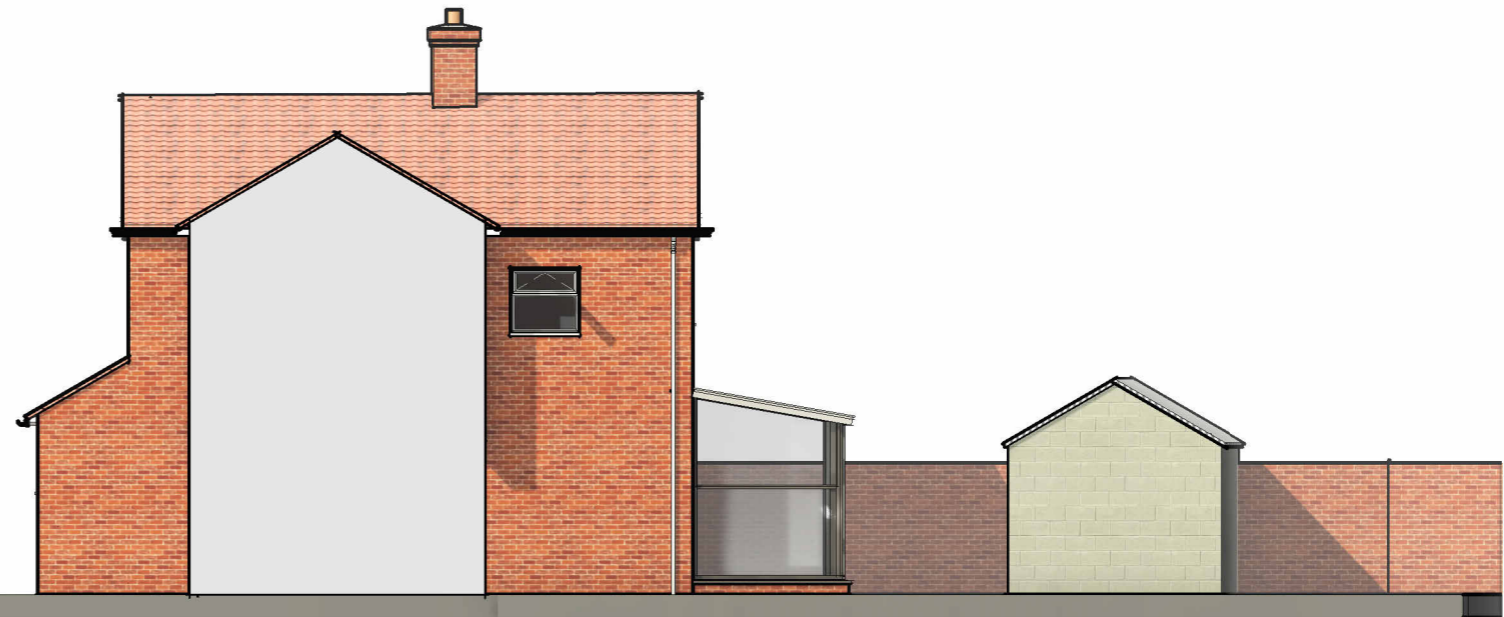

LS EXISTING LEFTSIDE ELEVATION
Scale 1:100

 

Client's Name

MANDI

Address

**1 BURGAN CLOSE
OXFORD OX4 3QR**

Project No. M18/N.BLD/010/JAN/23



Revisions

Project North



Scale 1:100

EXISTING ELEVATION

23-A104

Sheet No. ©2021