



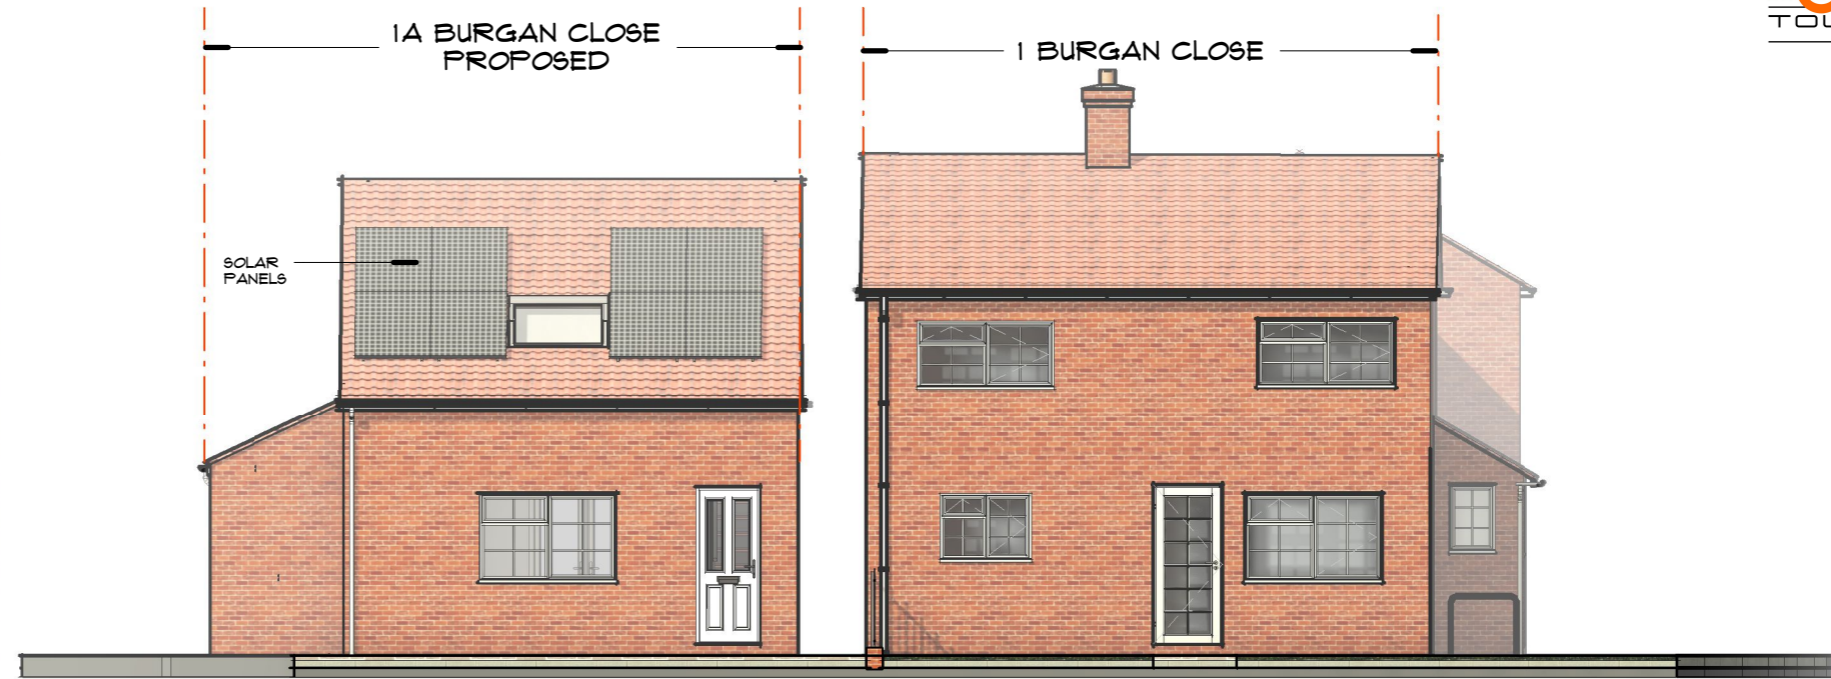


FE PROPOSED FRONT ELEVATION
Scale 1 : 100

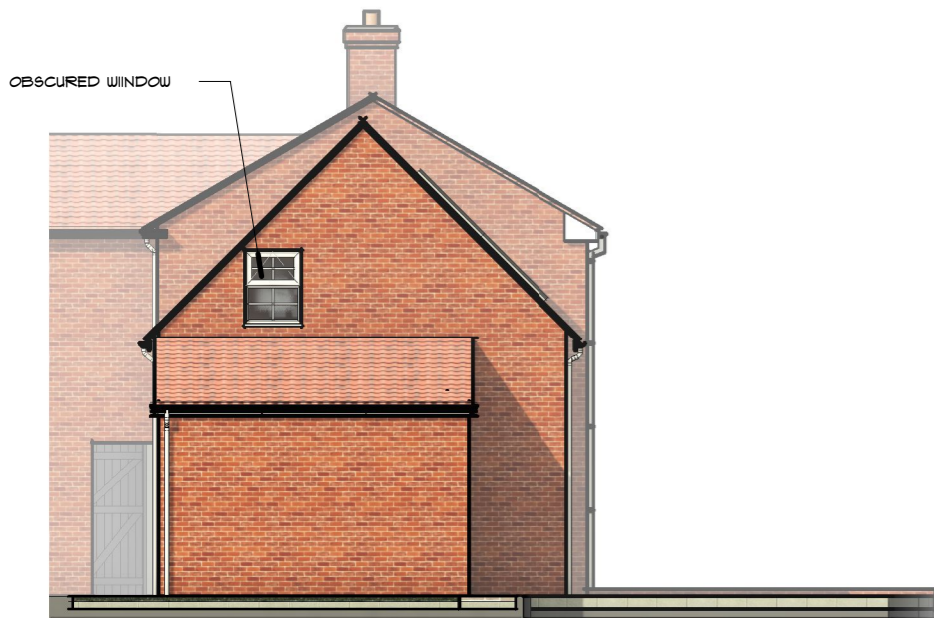


RS PROPOSED RIGHTSIDE ELEVATION
Scale 1 : 100



RE PROPOSED REAR ELEVATION
Scale 1 : 100

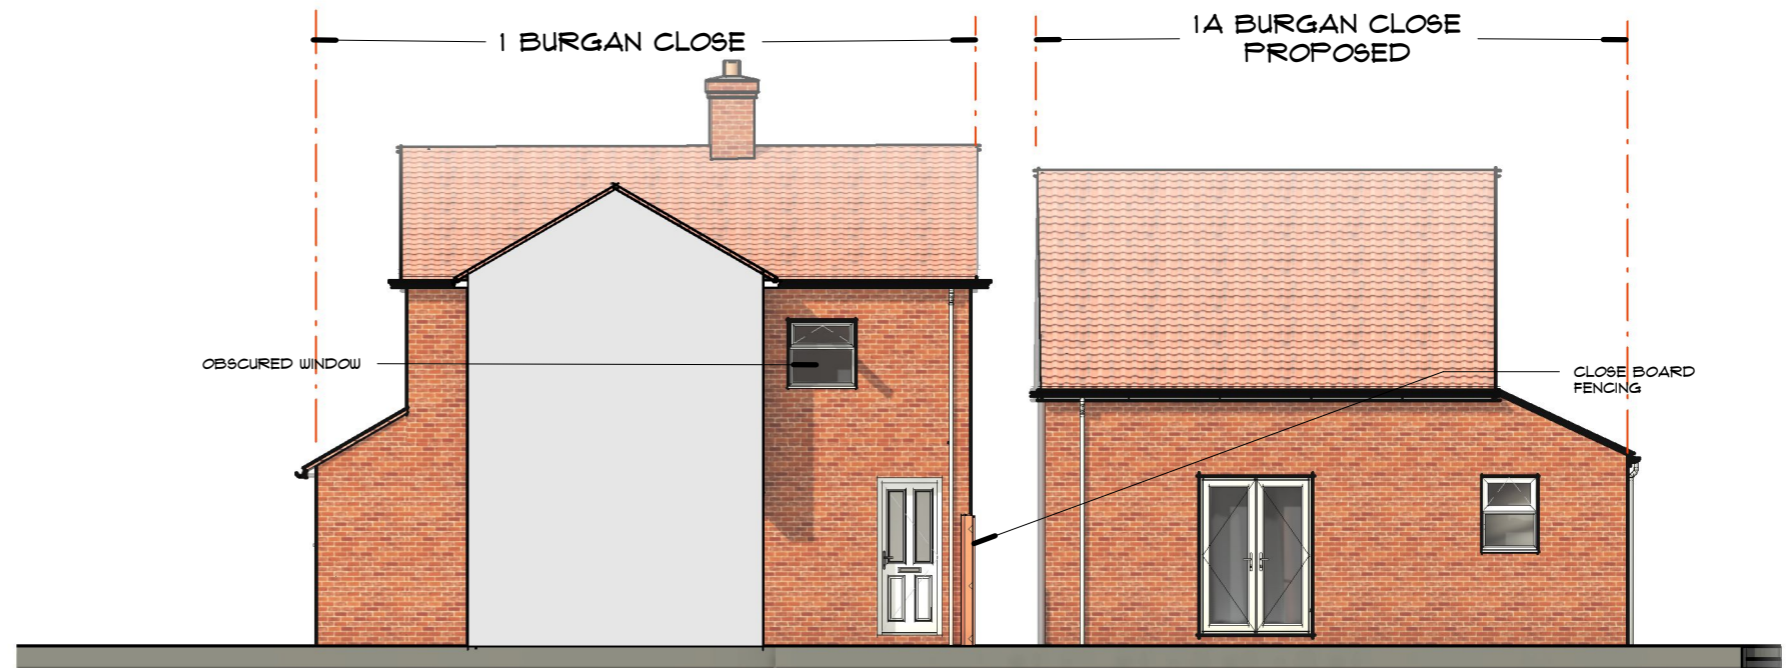


LS PROPOSED LEFTSIDE ELEVATION
Scale 1 : 100

 

Client's Name
MANDI
Address
**1 BURGAN CLOSE
OXFORD OX4 3QR**

Project No. **M18/N.BLD/010/JAN23**

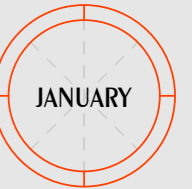

Revisions
A 05/07/23

Project North



Scale 1 : 100

PROPOSED ELEVATIONS

23-A106

Sheet No. ©2021