




GF GROUND FLOOR
Scale 1:100

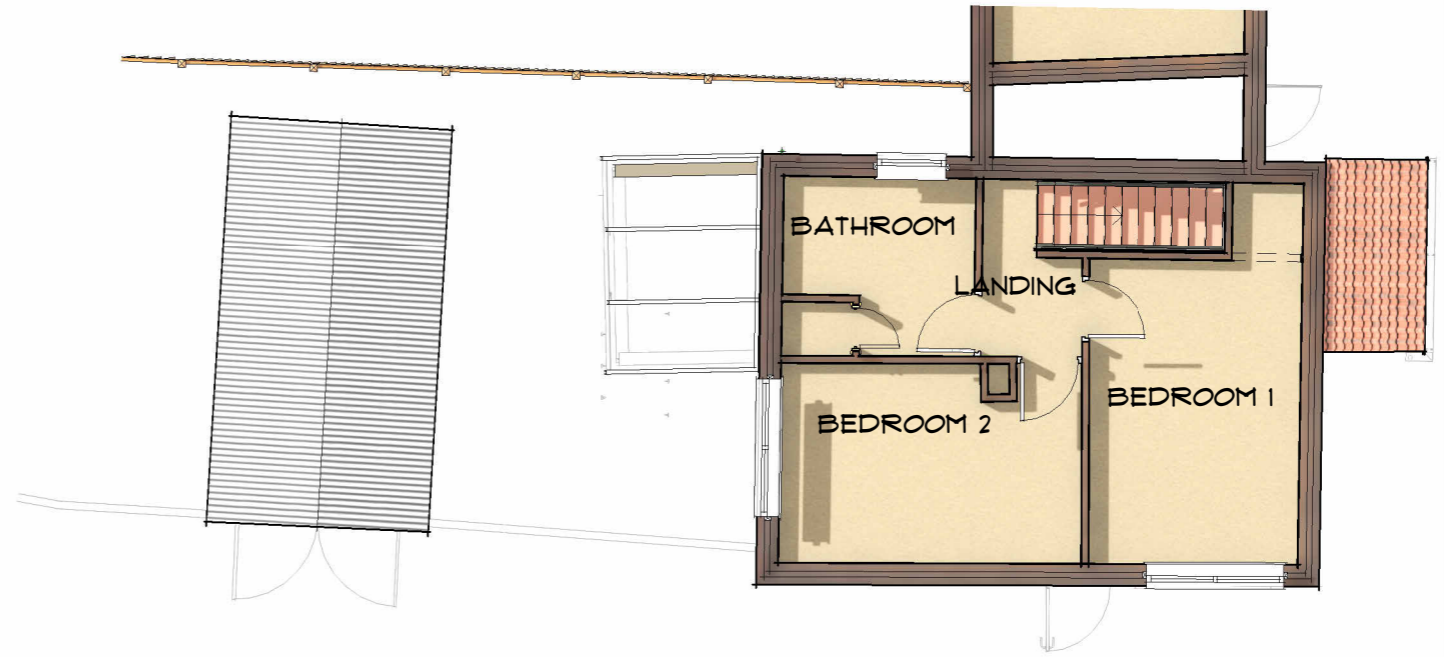

FF FIRST FLOOR
Scale 1:100

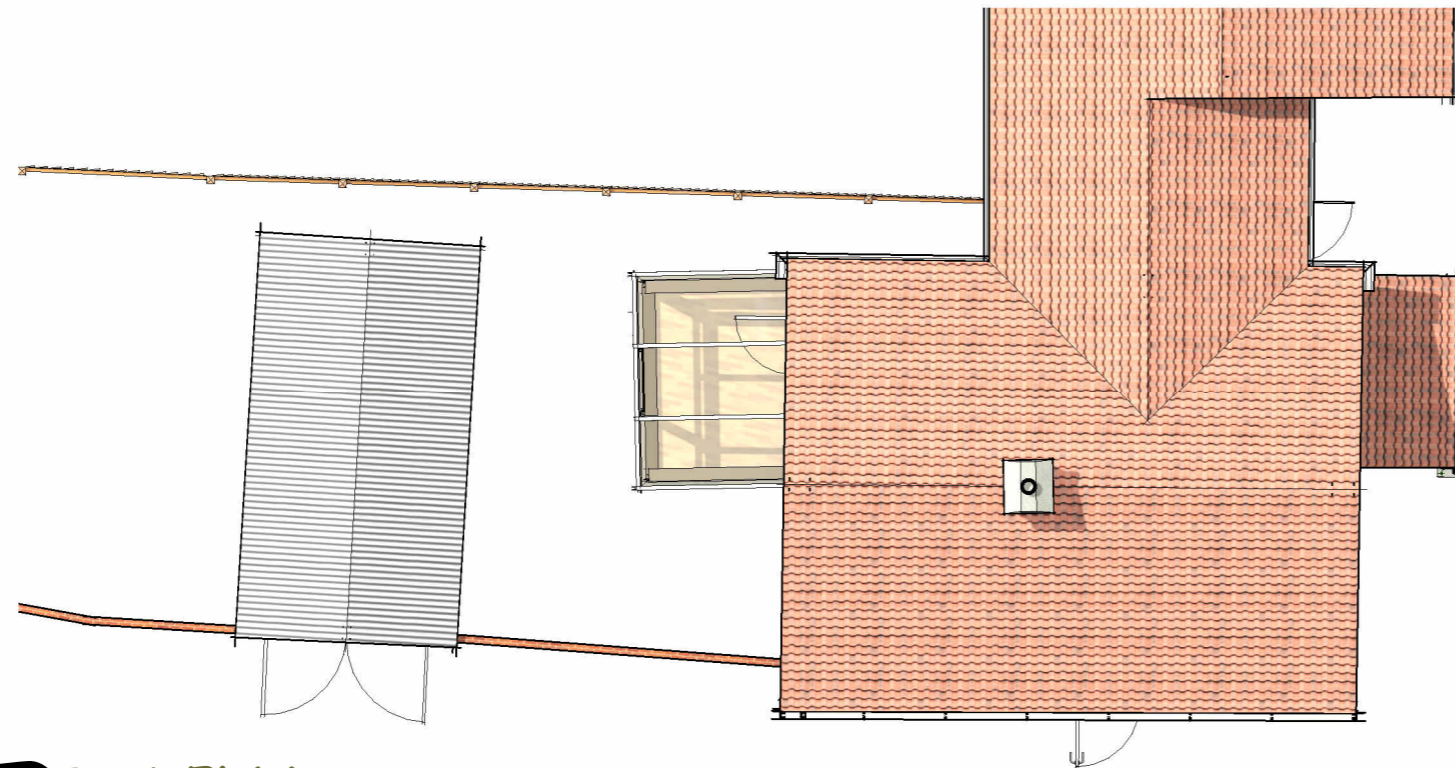

RP ROOF PLAN
Scale 1:100

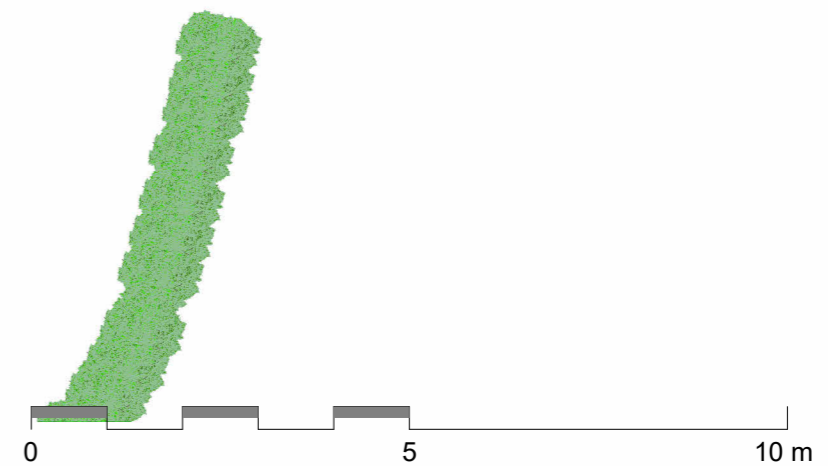

Client's Name
MANDI
Address
**1 BURGAN CLOSE
OXFORD OX4 3QR**

Project No. **M18/N.BLD/010/JAN/23**



Revisions

Project North



Scale 1:100

EXISTING FLOOR AND ROOF

23-A103

Sheet No. ©2021