

# Lightbox Architects

1 Kings Meadow  
Osney Mead  
Oxford  
OX2 0DP  
t 07901 521084  
lightboxarchitects.com

title  
alterations and additions to  
44 Charlbury Road  
Oxford  
OX2 6UX  
for Mrs Huaying Ding and Mr Hu Wang


drawing  
proposed rear (west) and side (north)  
elevations with garage in front omitted  
for clarity

drawing number  
**CHA 032A**


scale at A3 1:100      date October 2023      drawn by jmac

## FOR PLANNING

Revisions  
A  
rear (west elevation) bifolding doors amended to  
window to match existing  
north side door position adjusted  
jmac 12.10.23

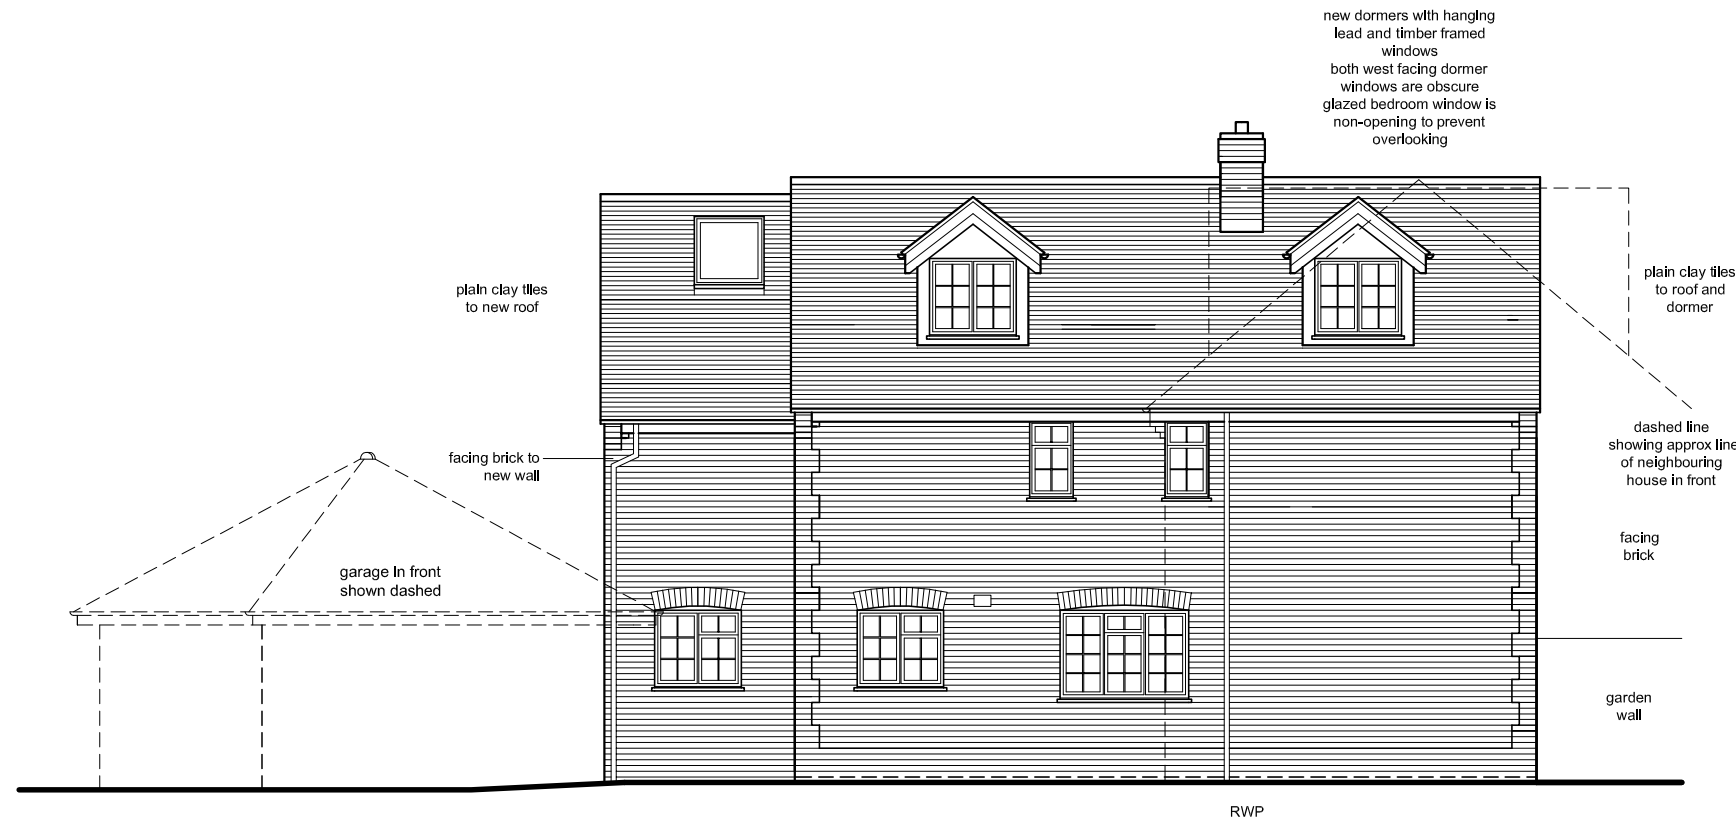

west (rear) elevation with garage omitted for clarity

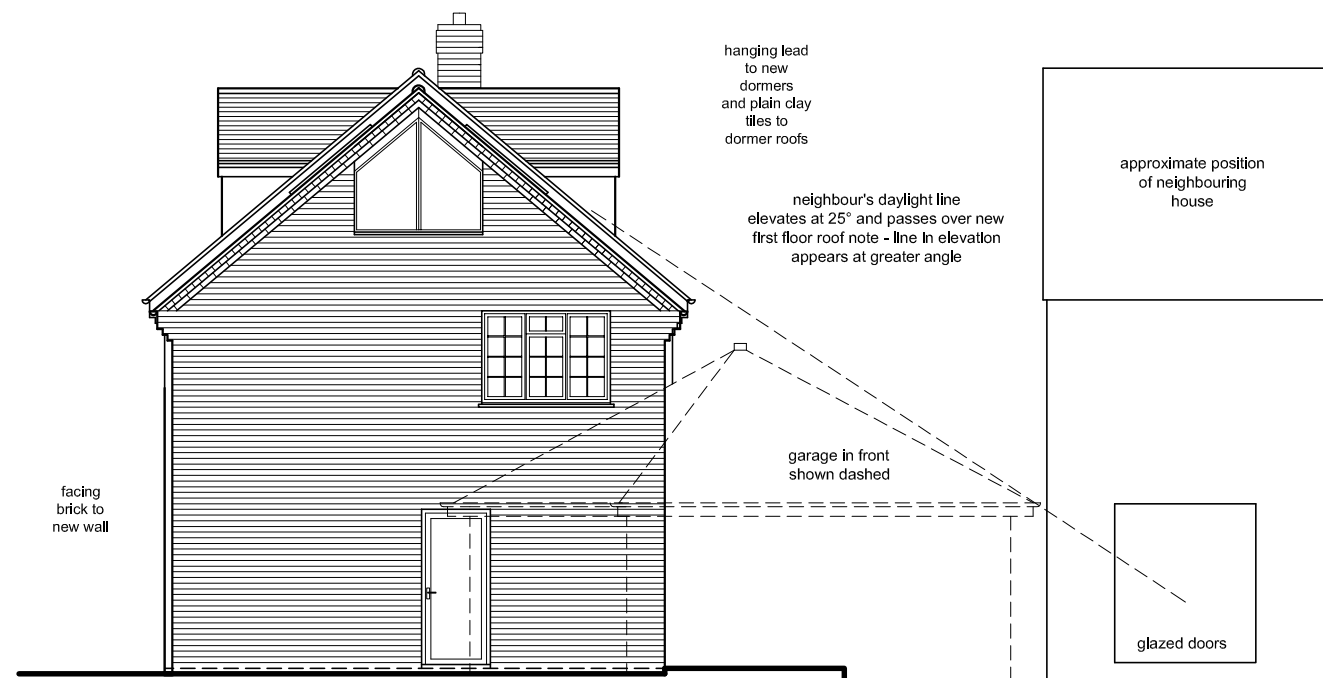

north (side) elevation with garage in front omitted for clarity

