


Copyright of this drawing is the property of SK-Architecture Ltd. It must not be reproduced or amended nor used in the execution of any works whether in conjunction with the proposed works for which it is prepared or otherwise without the express consent in writing of SK-Architecture Ltd.


For information only




1. Ground Floor as Existing  
08/90/01 1:50

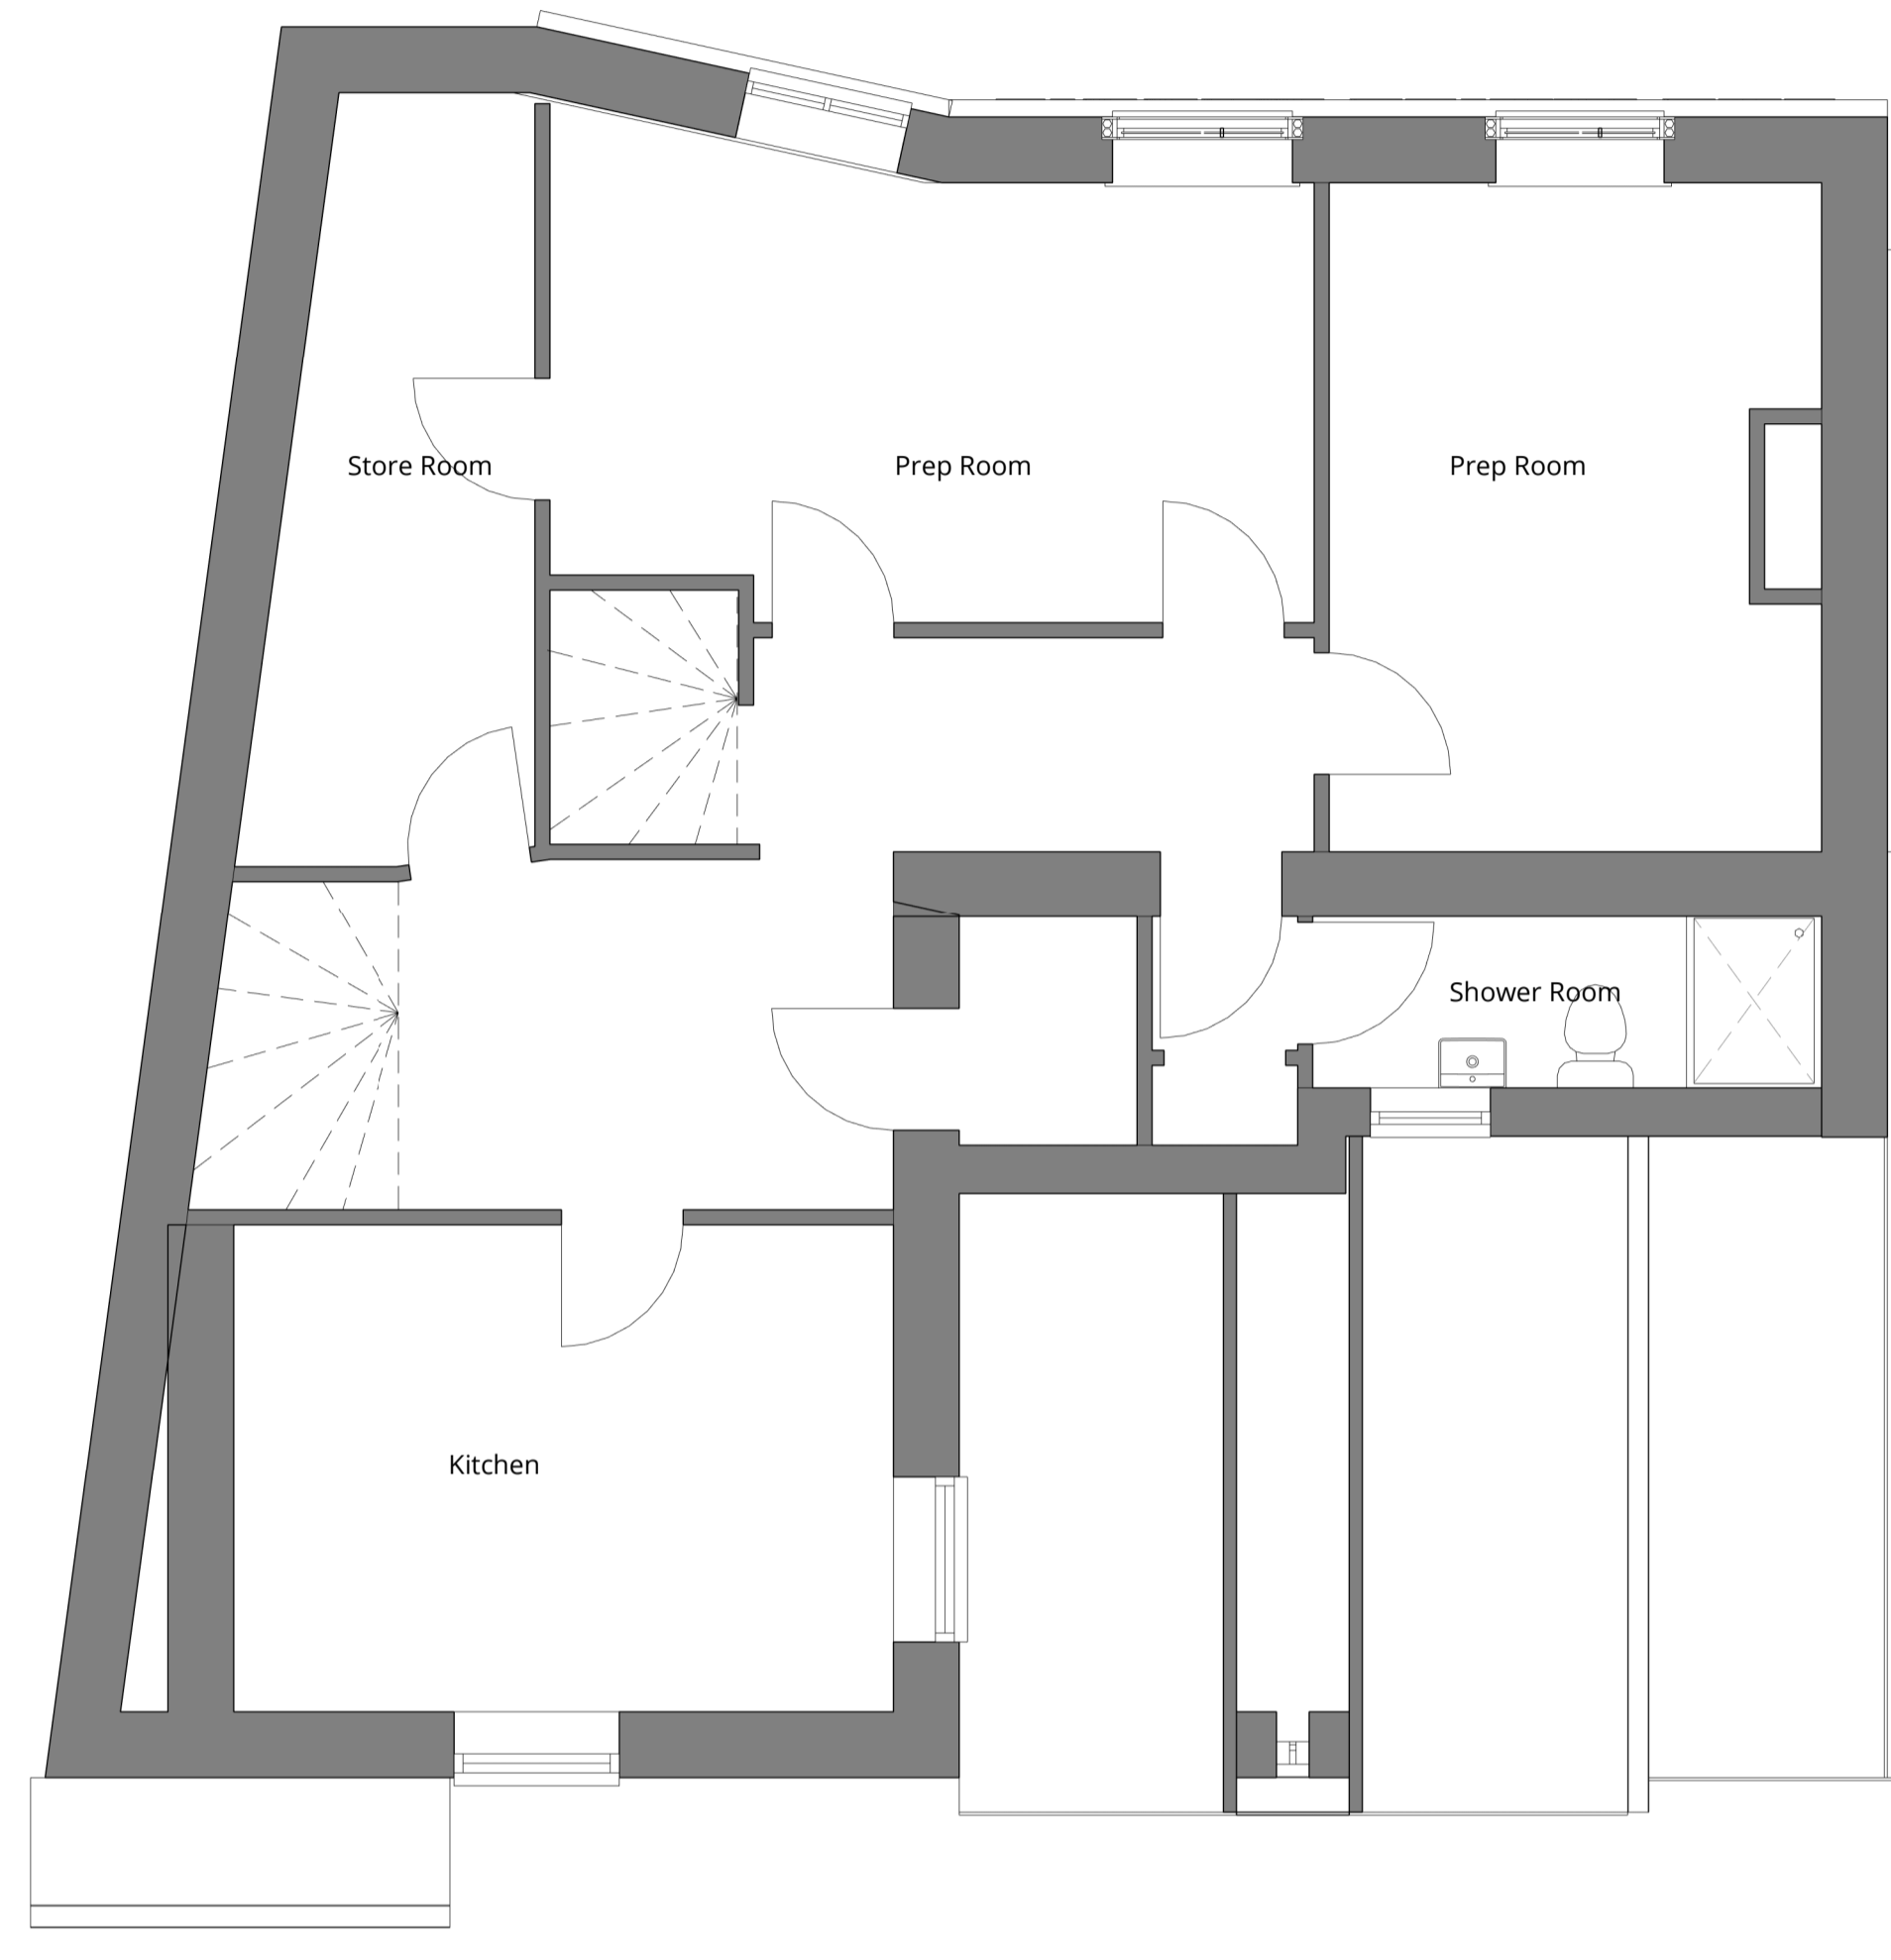

2. First Floor as Existing  
08/90/01 1:50

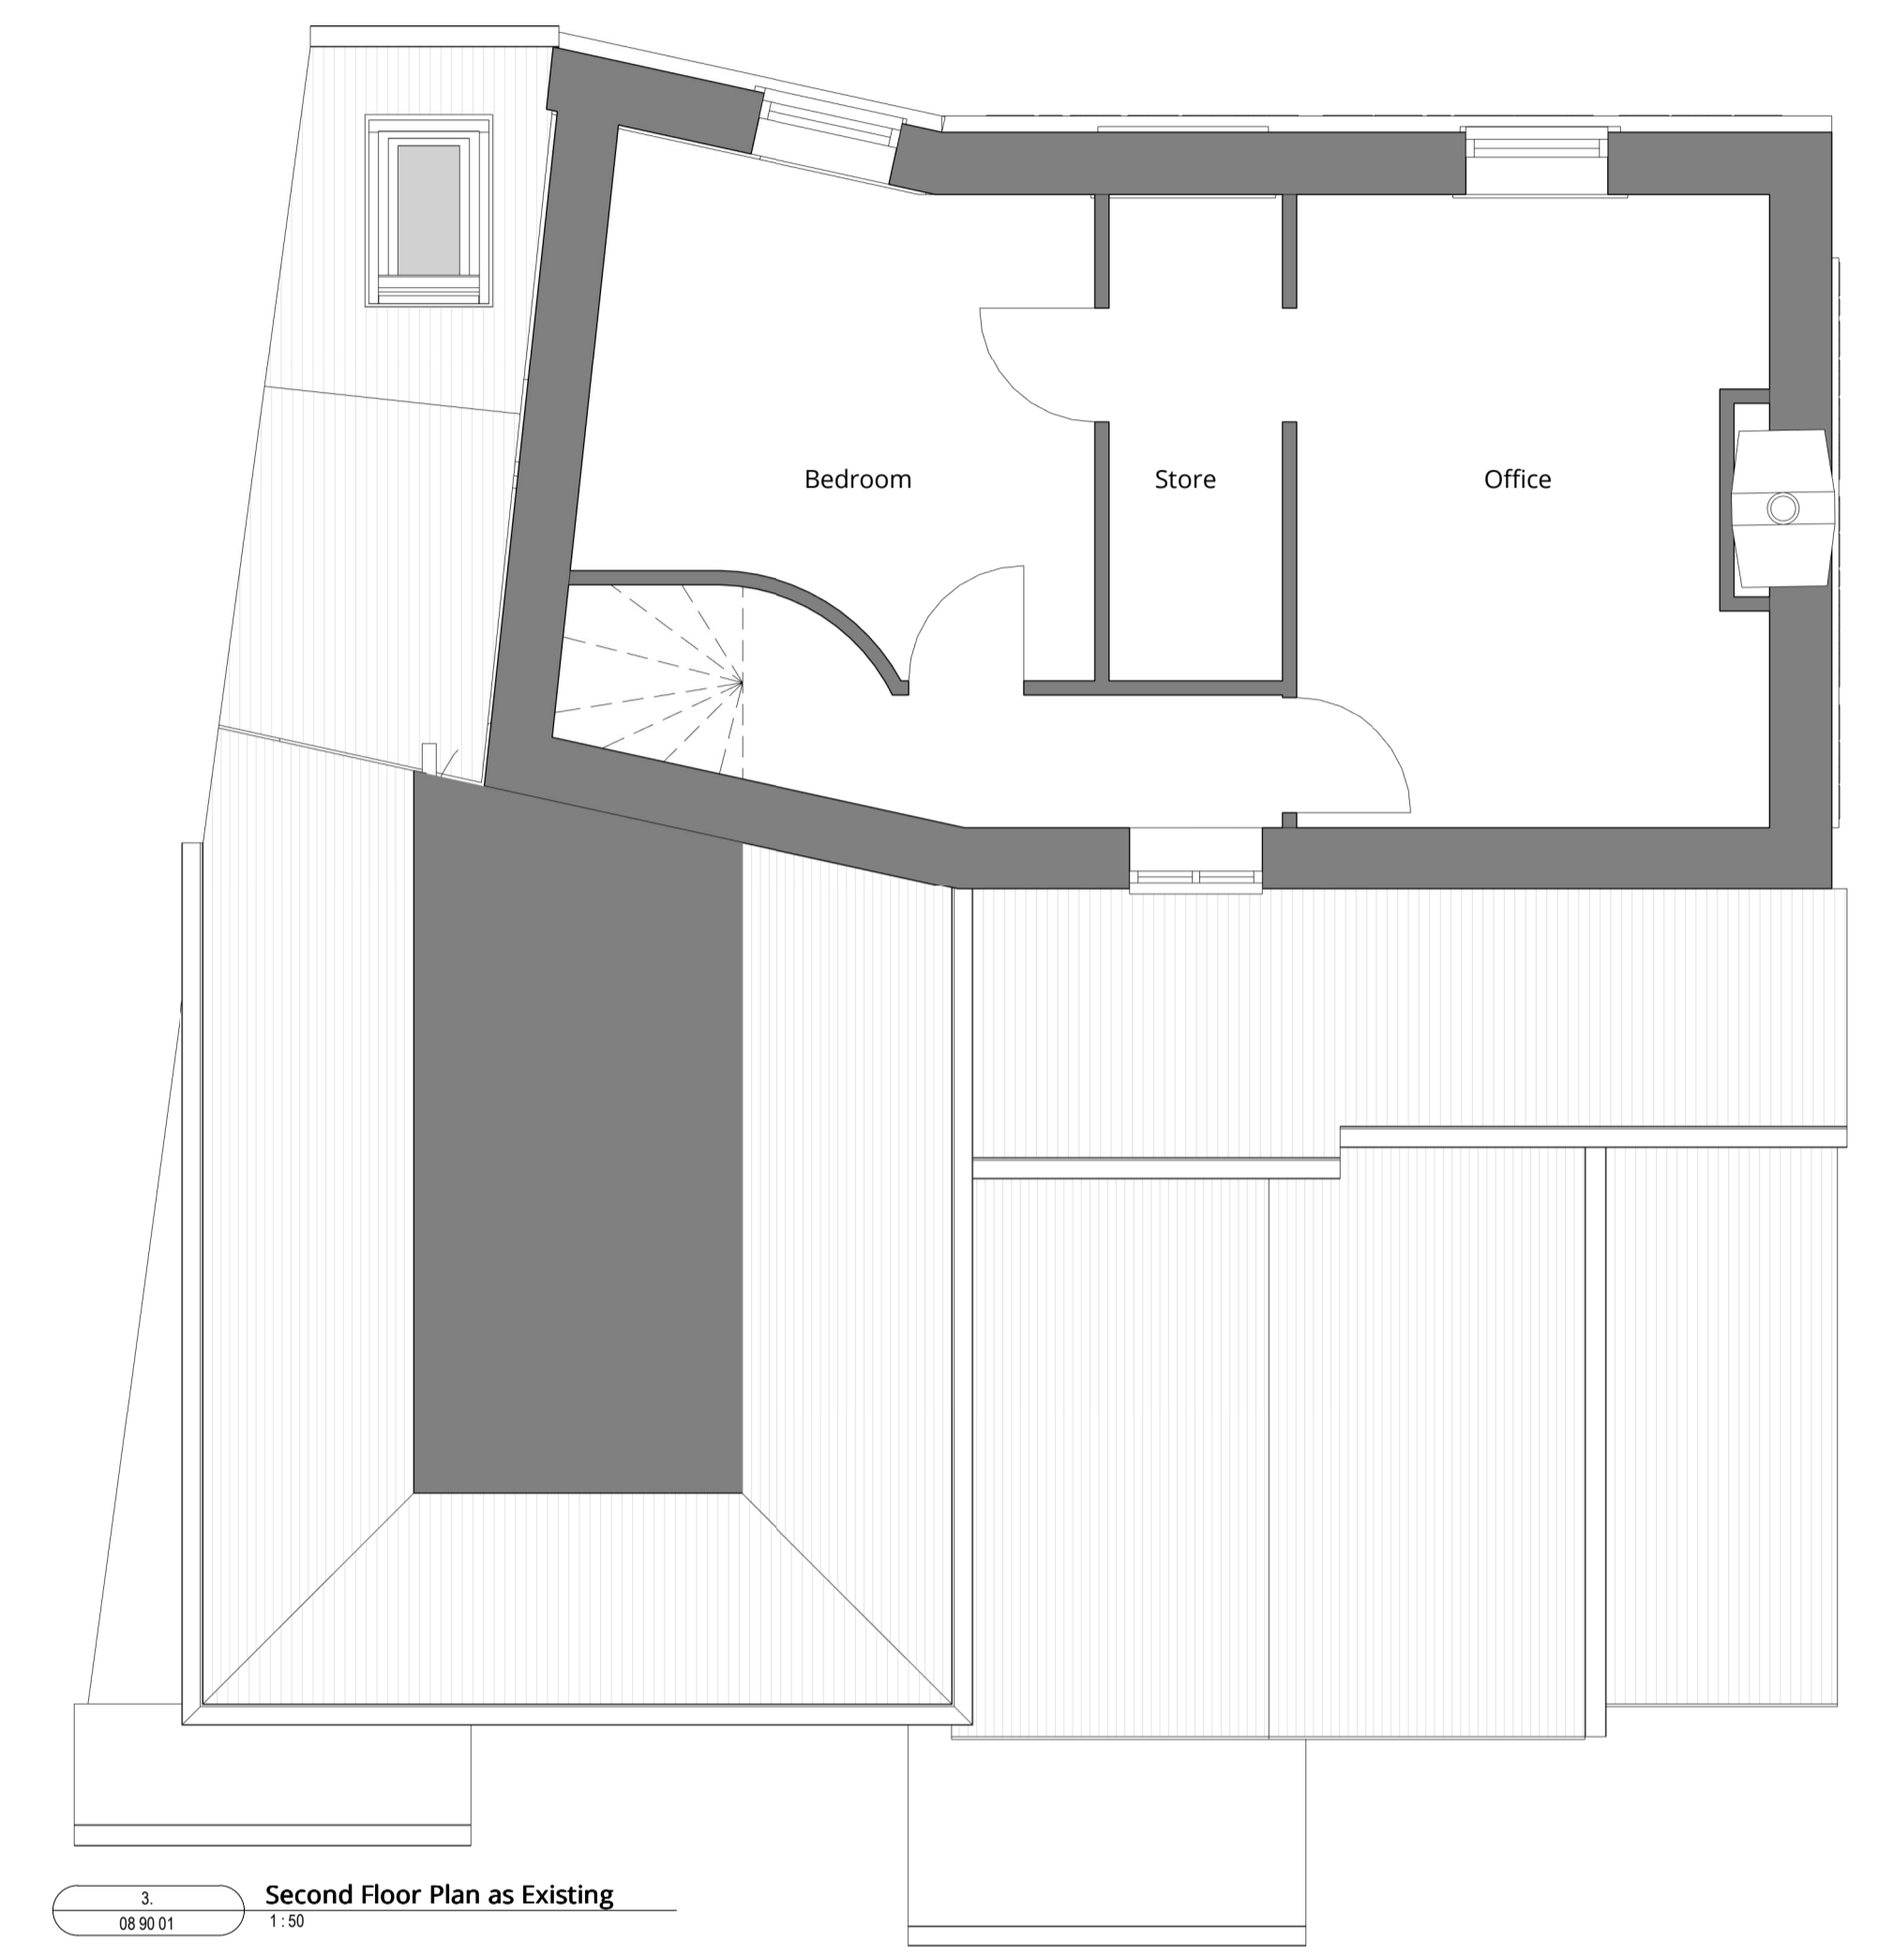

3. Second Floor Plan as Existing  
08/90/01 1:50

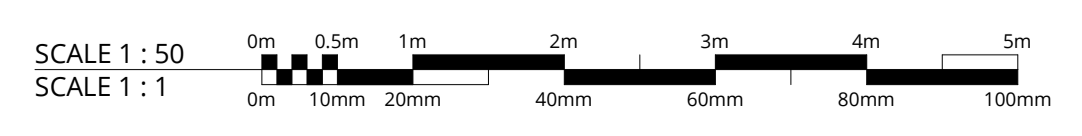

Revision	Description	Date
000	Issued for Comment	16/10/2023

**SK ARCHITECTURE**

Client  
**Mr Whinney**

Project  
**The White Rabbit, Oxford, OX1 2BY**

Drawing  
**Pub - Floor Plans As Existing**

Scale  
1:50 @ A1

Date  
16/10/2023

Project No. Drawing No. Revision  
**169 SKA CS 08 90 01 D00**

**PLANNING**