





Proposed Front Elevation

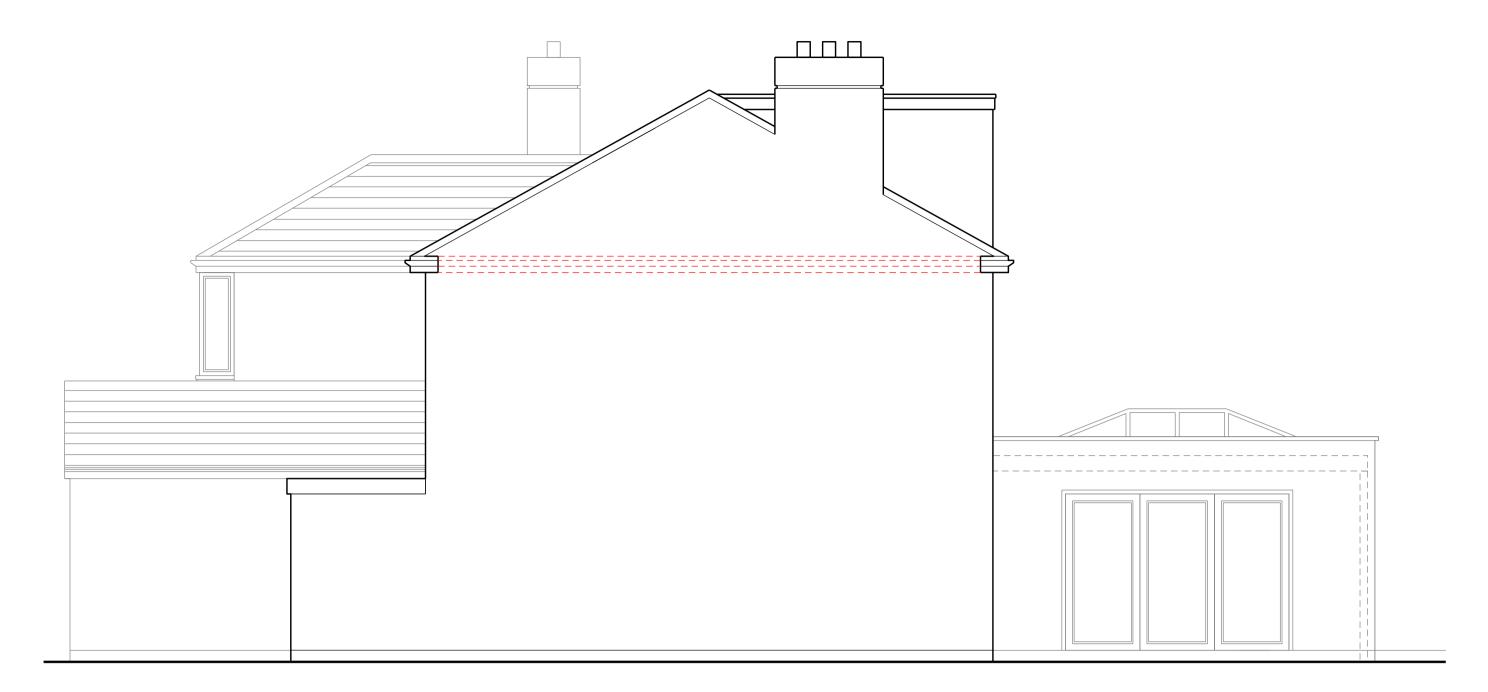


Proposed Side Elevation



Proposed Rear Elevation

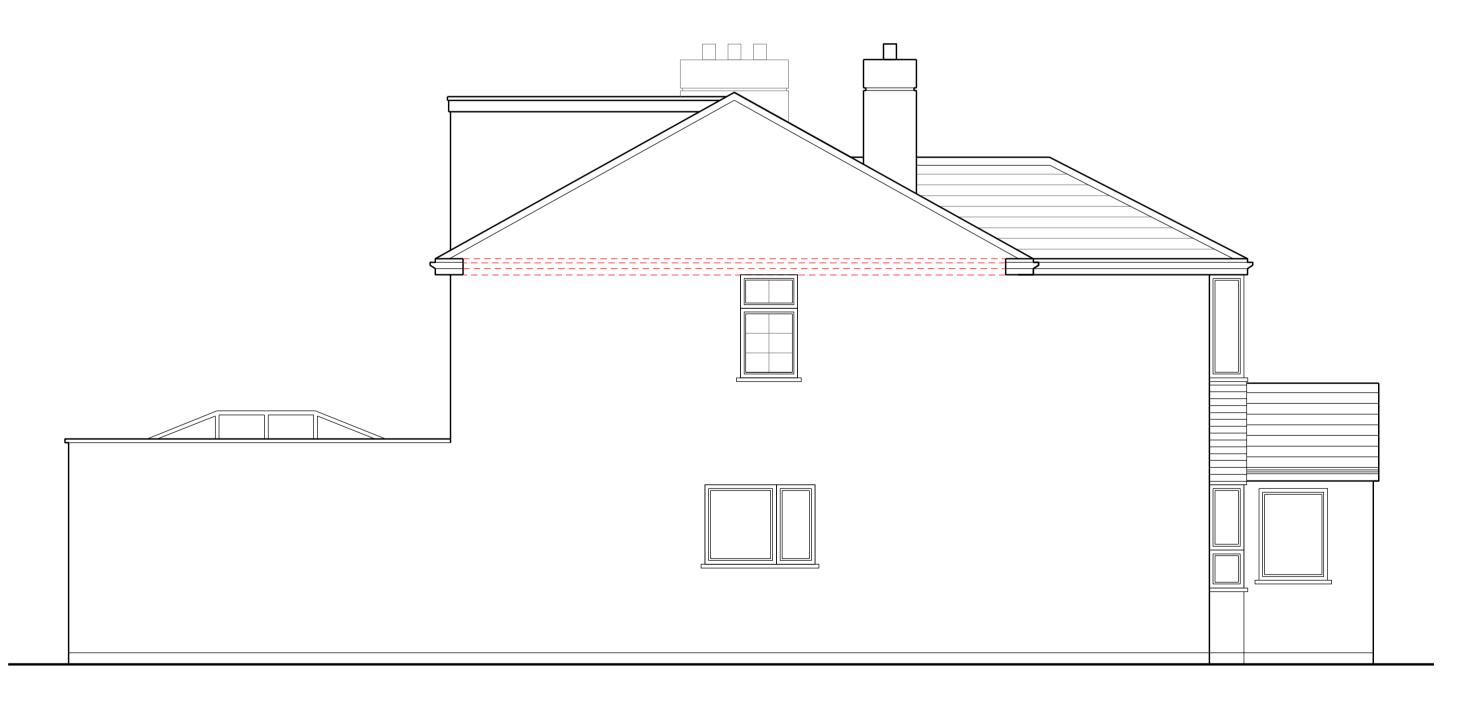

Proposed Side Elevation

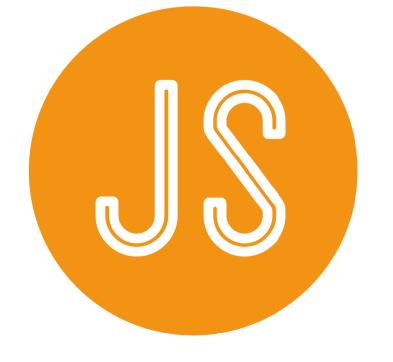

When printed correctly, at A1, this line will measure 100mm at full size

0 1 2 3 4 5

Meters

Planning Permission

12 Sunderland AvenueProposed AlterationsDate: Oct 2023Scale: 1/50 @ A1Drawing No: 5064 / PL05