


2. All sizes to be checked on site prior to construction.  
 3. This drawing is the copyright of the author.

- Key**
- Application Boundary (Area: 386.23m<sup>2</sup>)
  - Ownership Boundary (Area: 386.23m<sup>2</sup>)

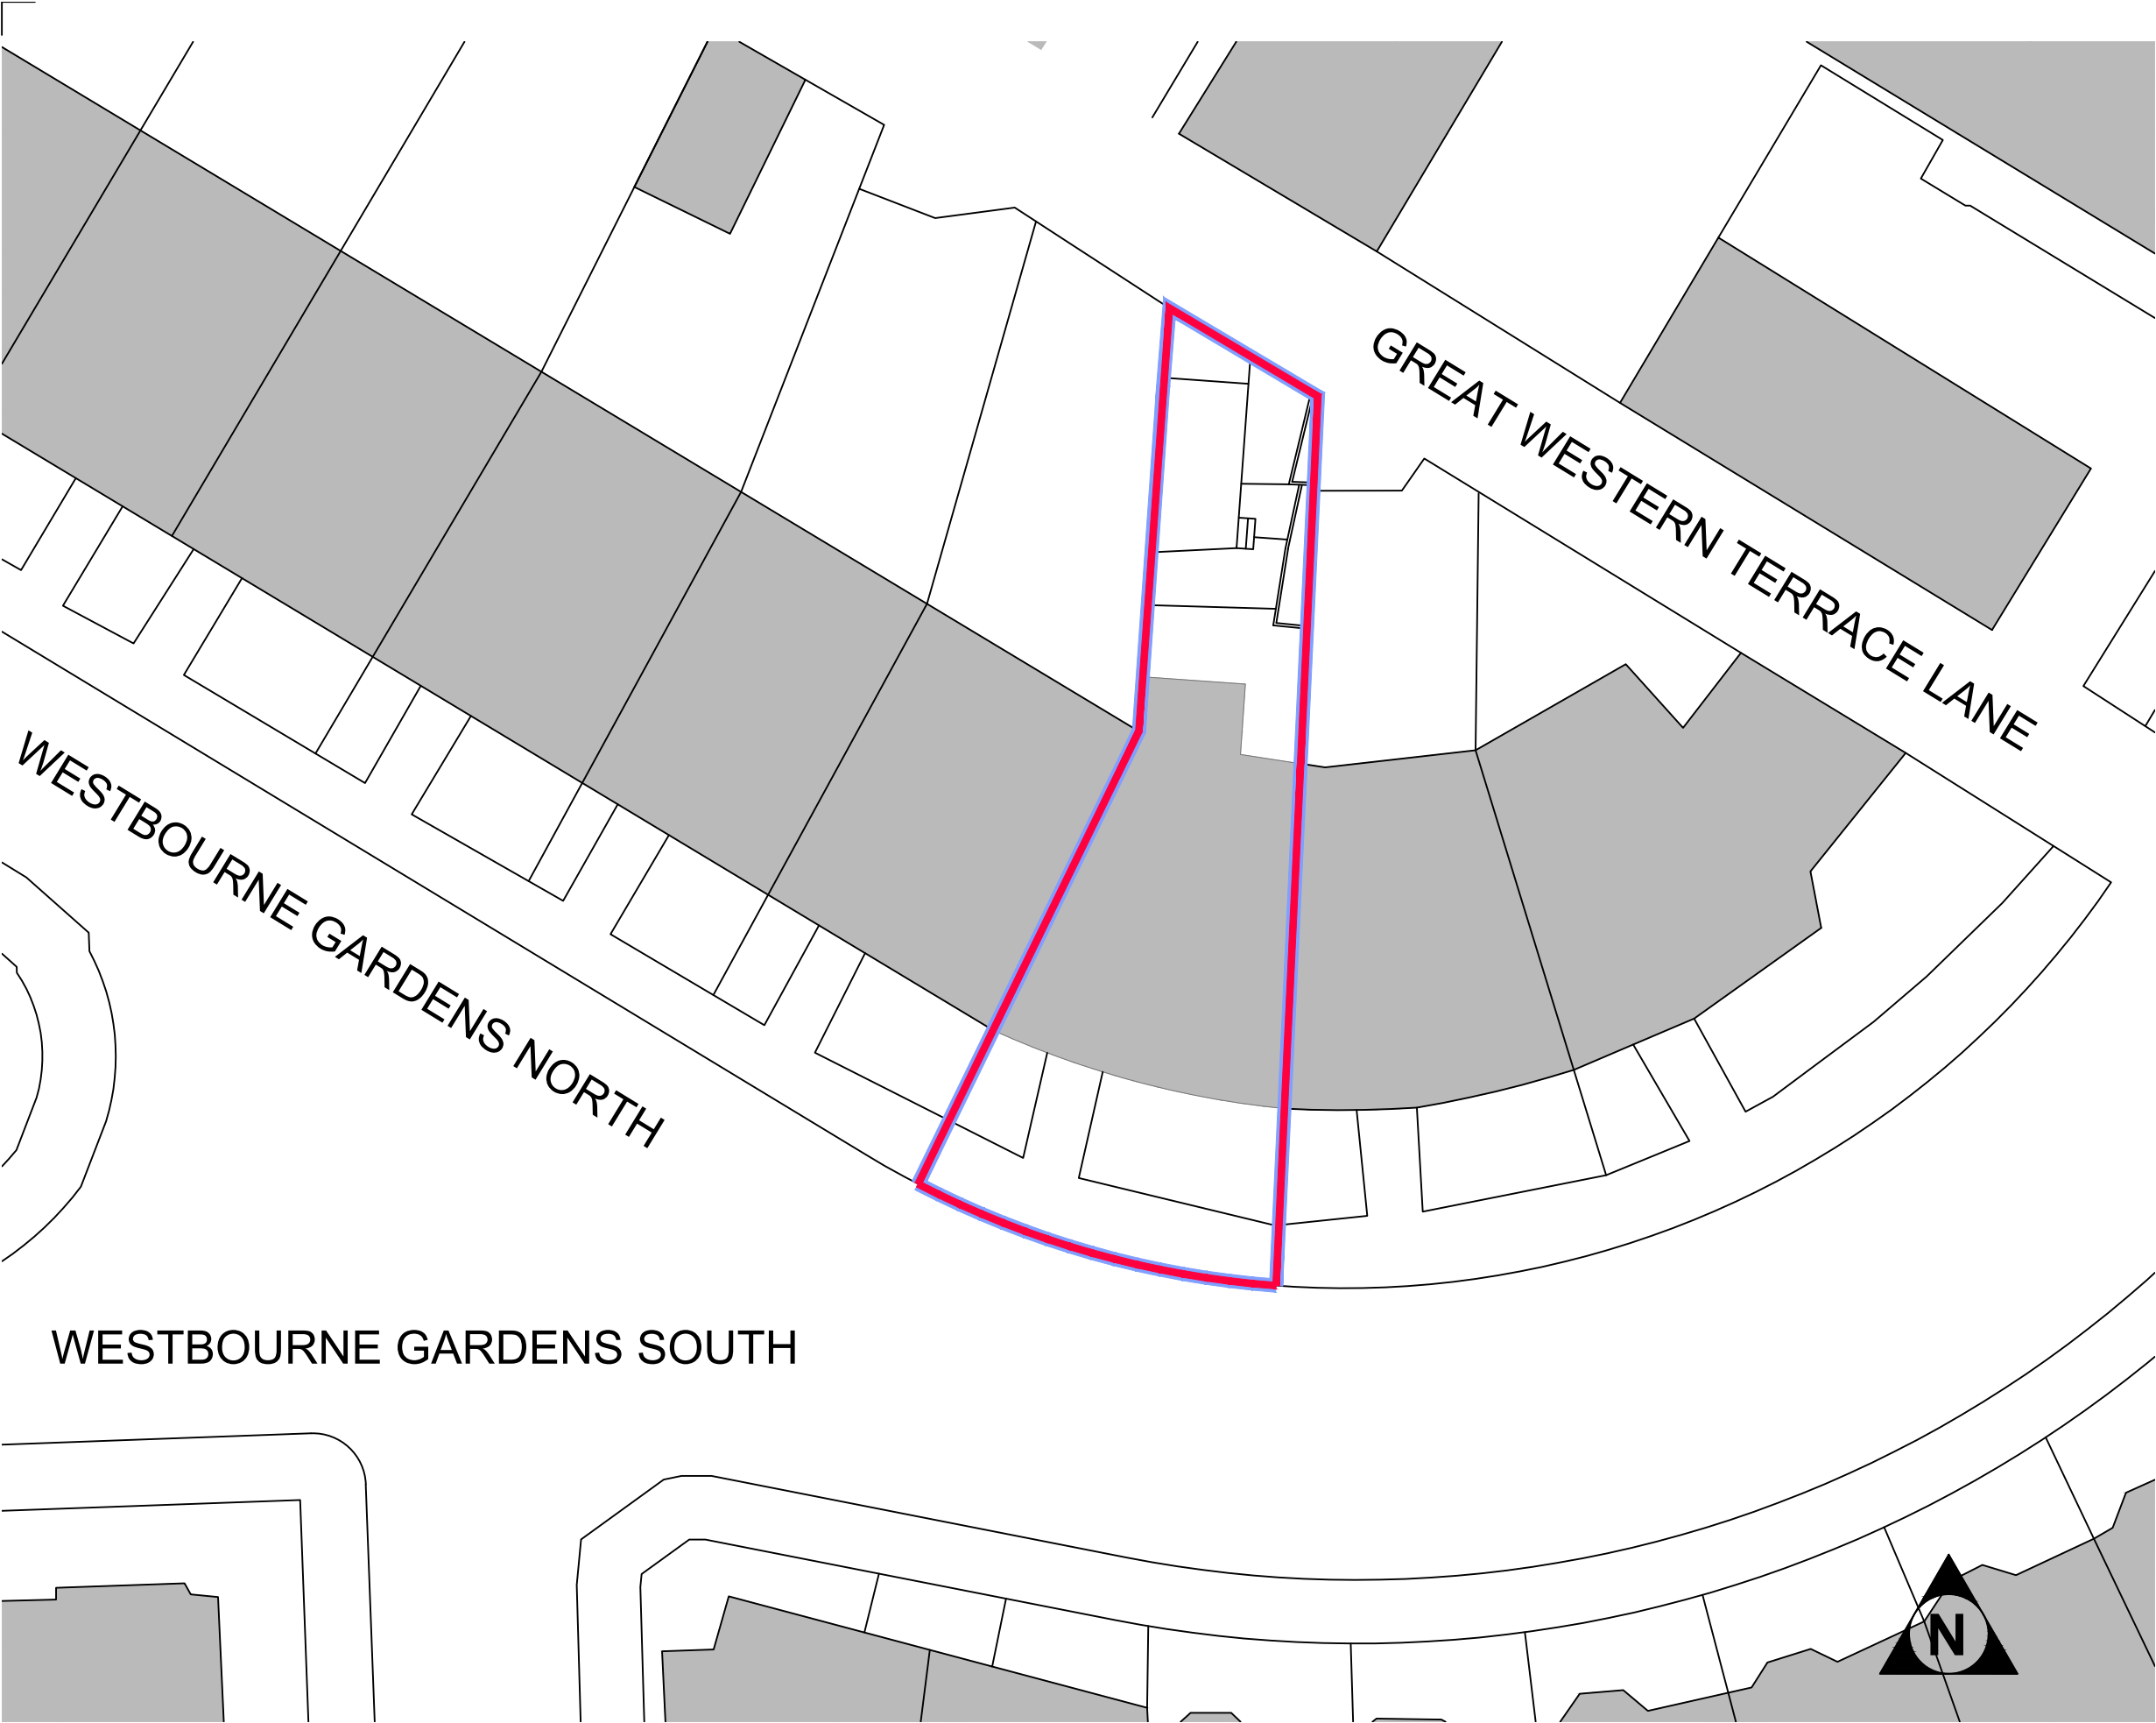

3	28.10.2023	Application boundary updated.	KL
2	23.09.2023	Application boundary updated.	KL
1	26.08.2023	PLANNING ISSUE	KL

**LEE STUDIO**  
 shooloong@me.com

28 Salmons Street, Glasgow, G22 5NZ. 07766 163 130

16 WESTBOURNE GARDENS original size  
 Existing Site Plan A3

scale: 1:250 drawn: KL

date: 26.08.2023 checked: -

status: PLANNING passed: -

job no.	drawing no.	revision
2023-05	AL(0)002	3

EXISTING SITE PLAN

