
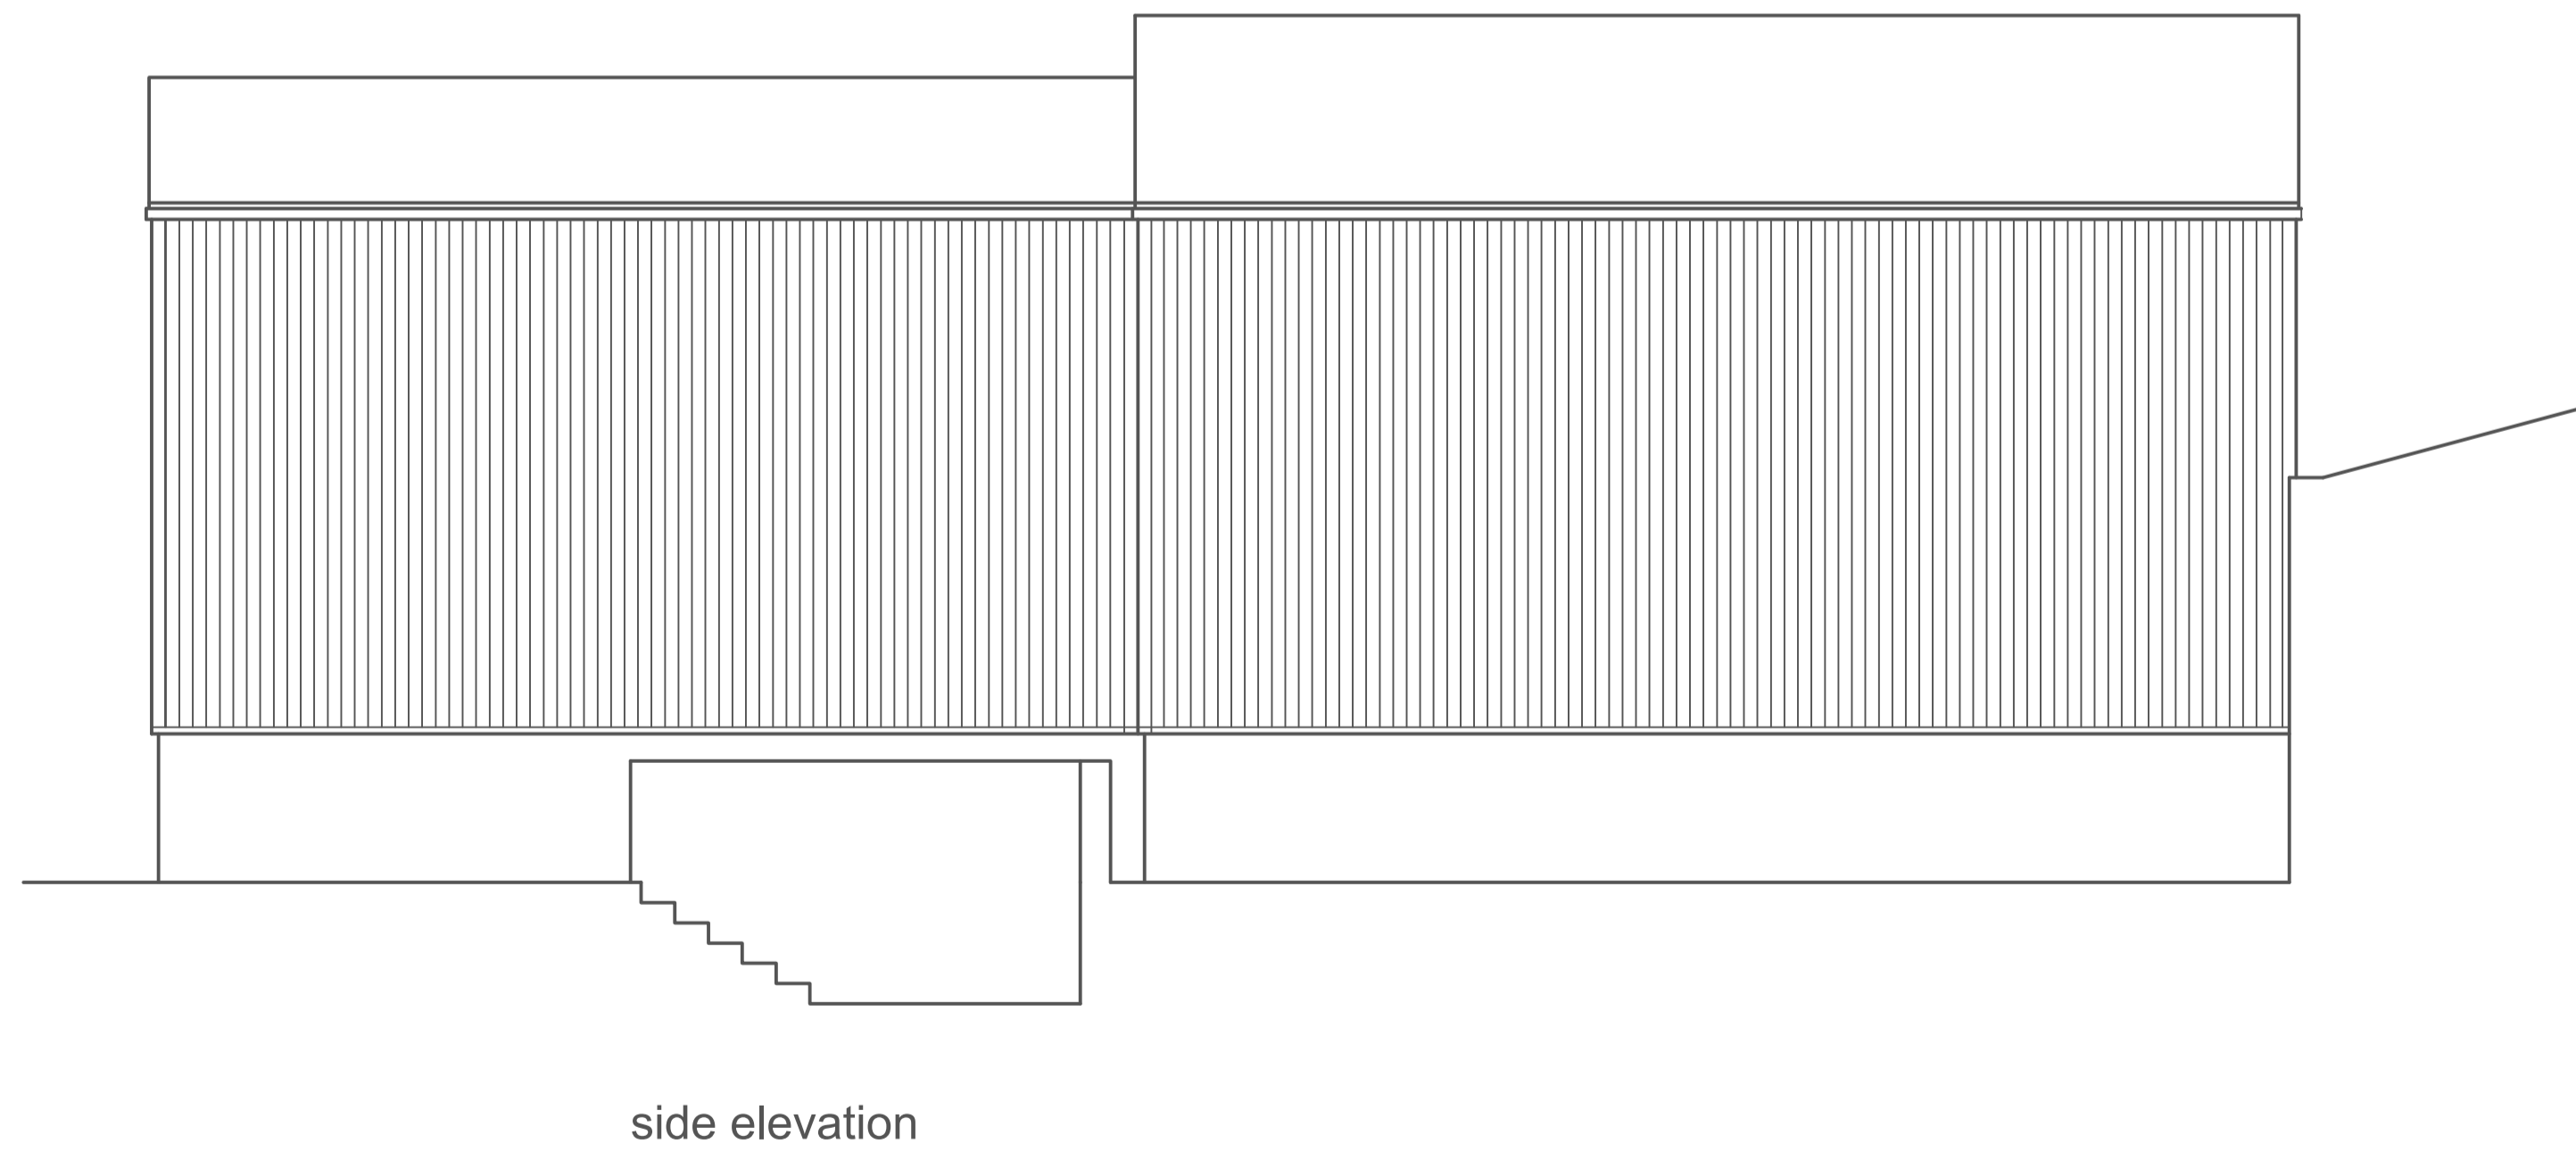
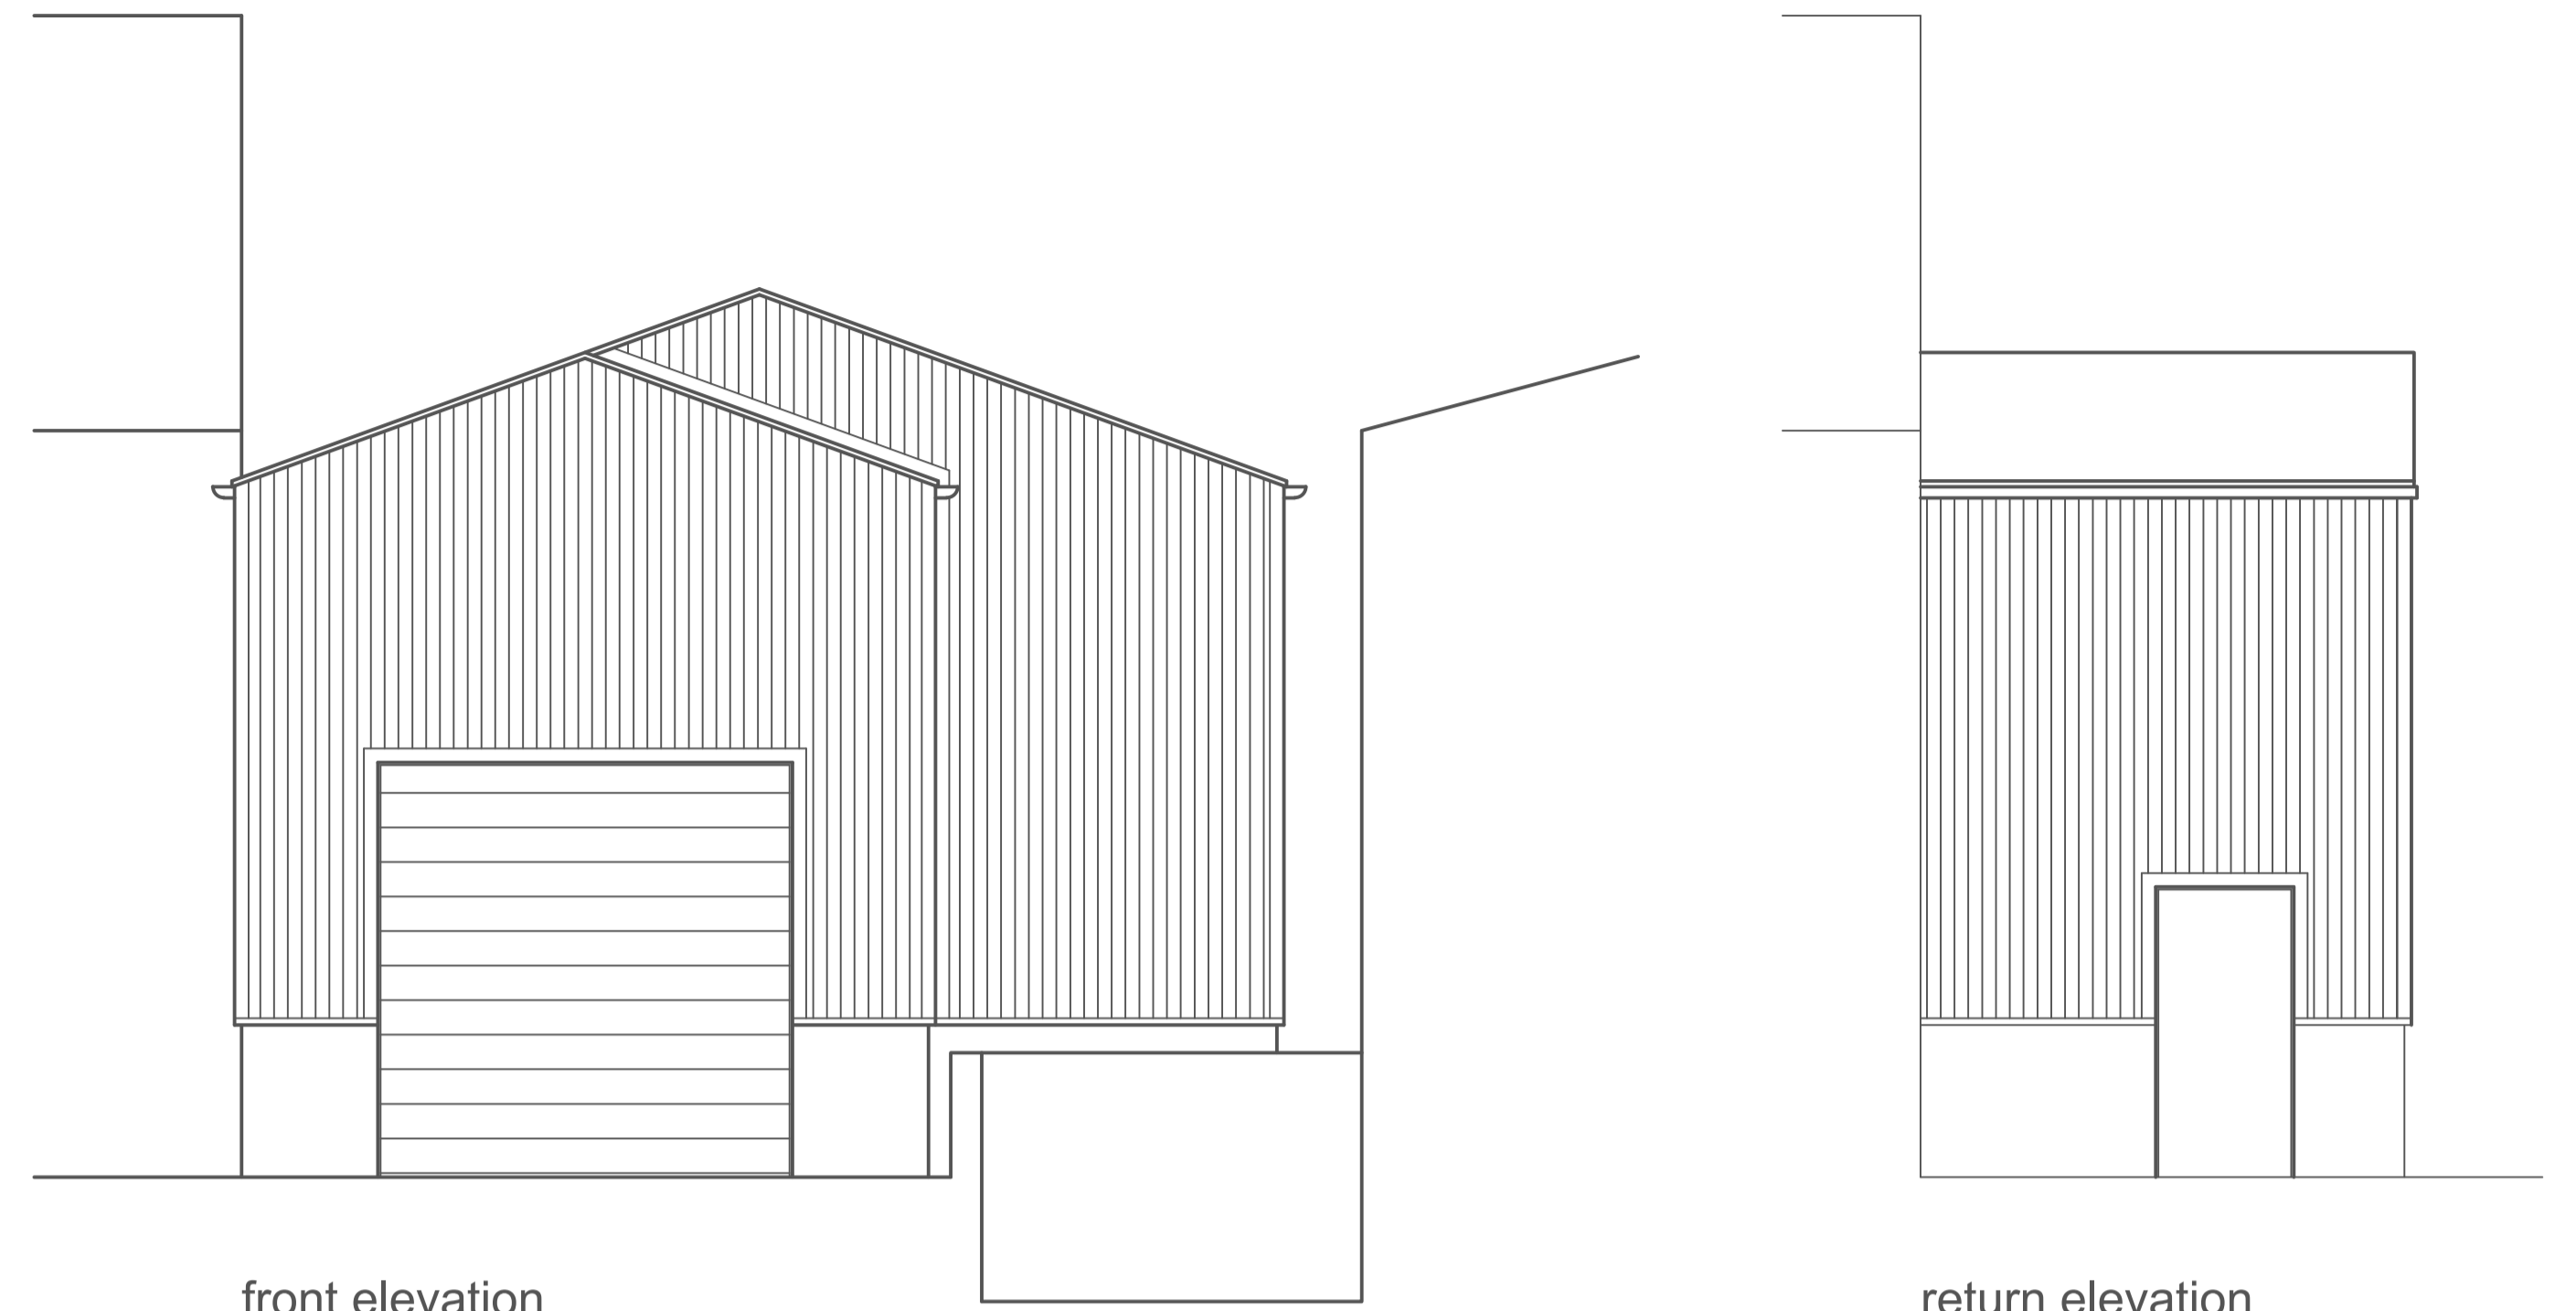


floor plan

 

Proposed warehouse with metal sheeting wall & roof panels colour grey with facing brick wall to height of 1.1m. Access door timber colour grey. Roller shutter door colour grey to match sheeting

N 
Site Plan

Proposals at
119 Whitefield Road
Glasgow

scale 1:50 (A1)
dwg no. 31108/2a