



El Sub Sta

24

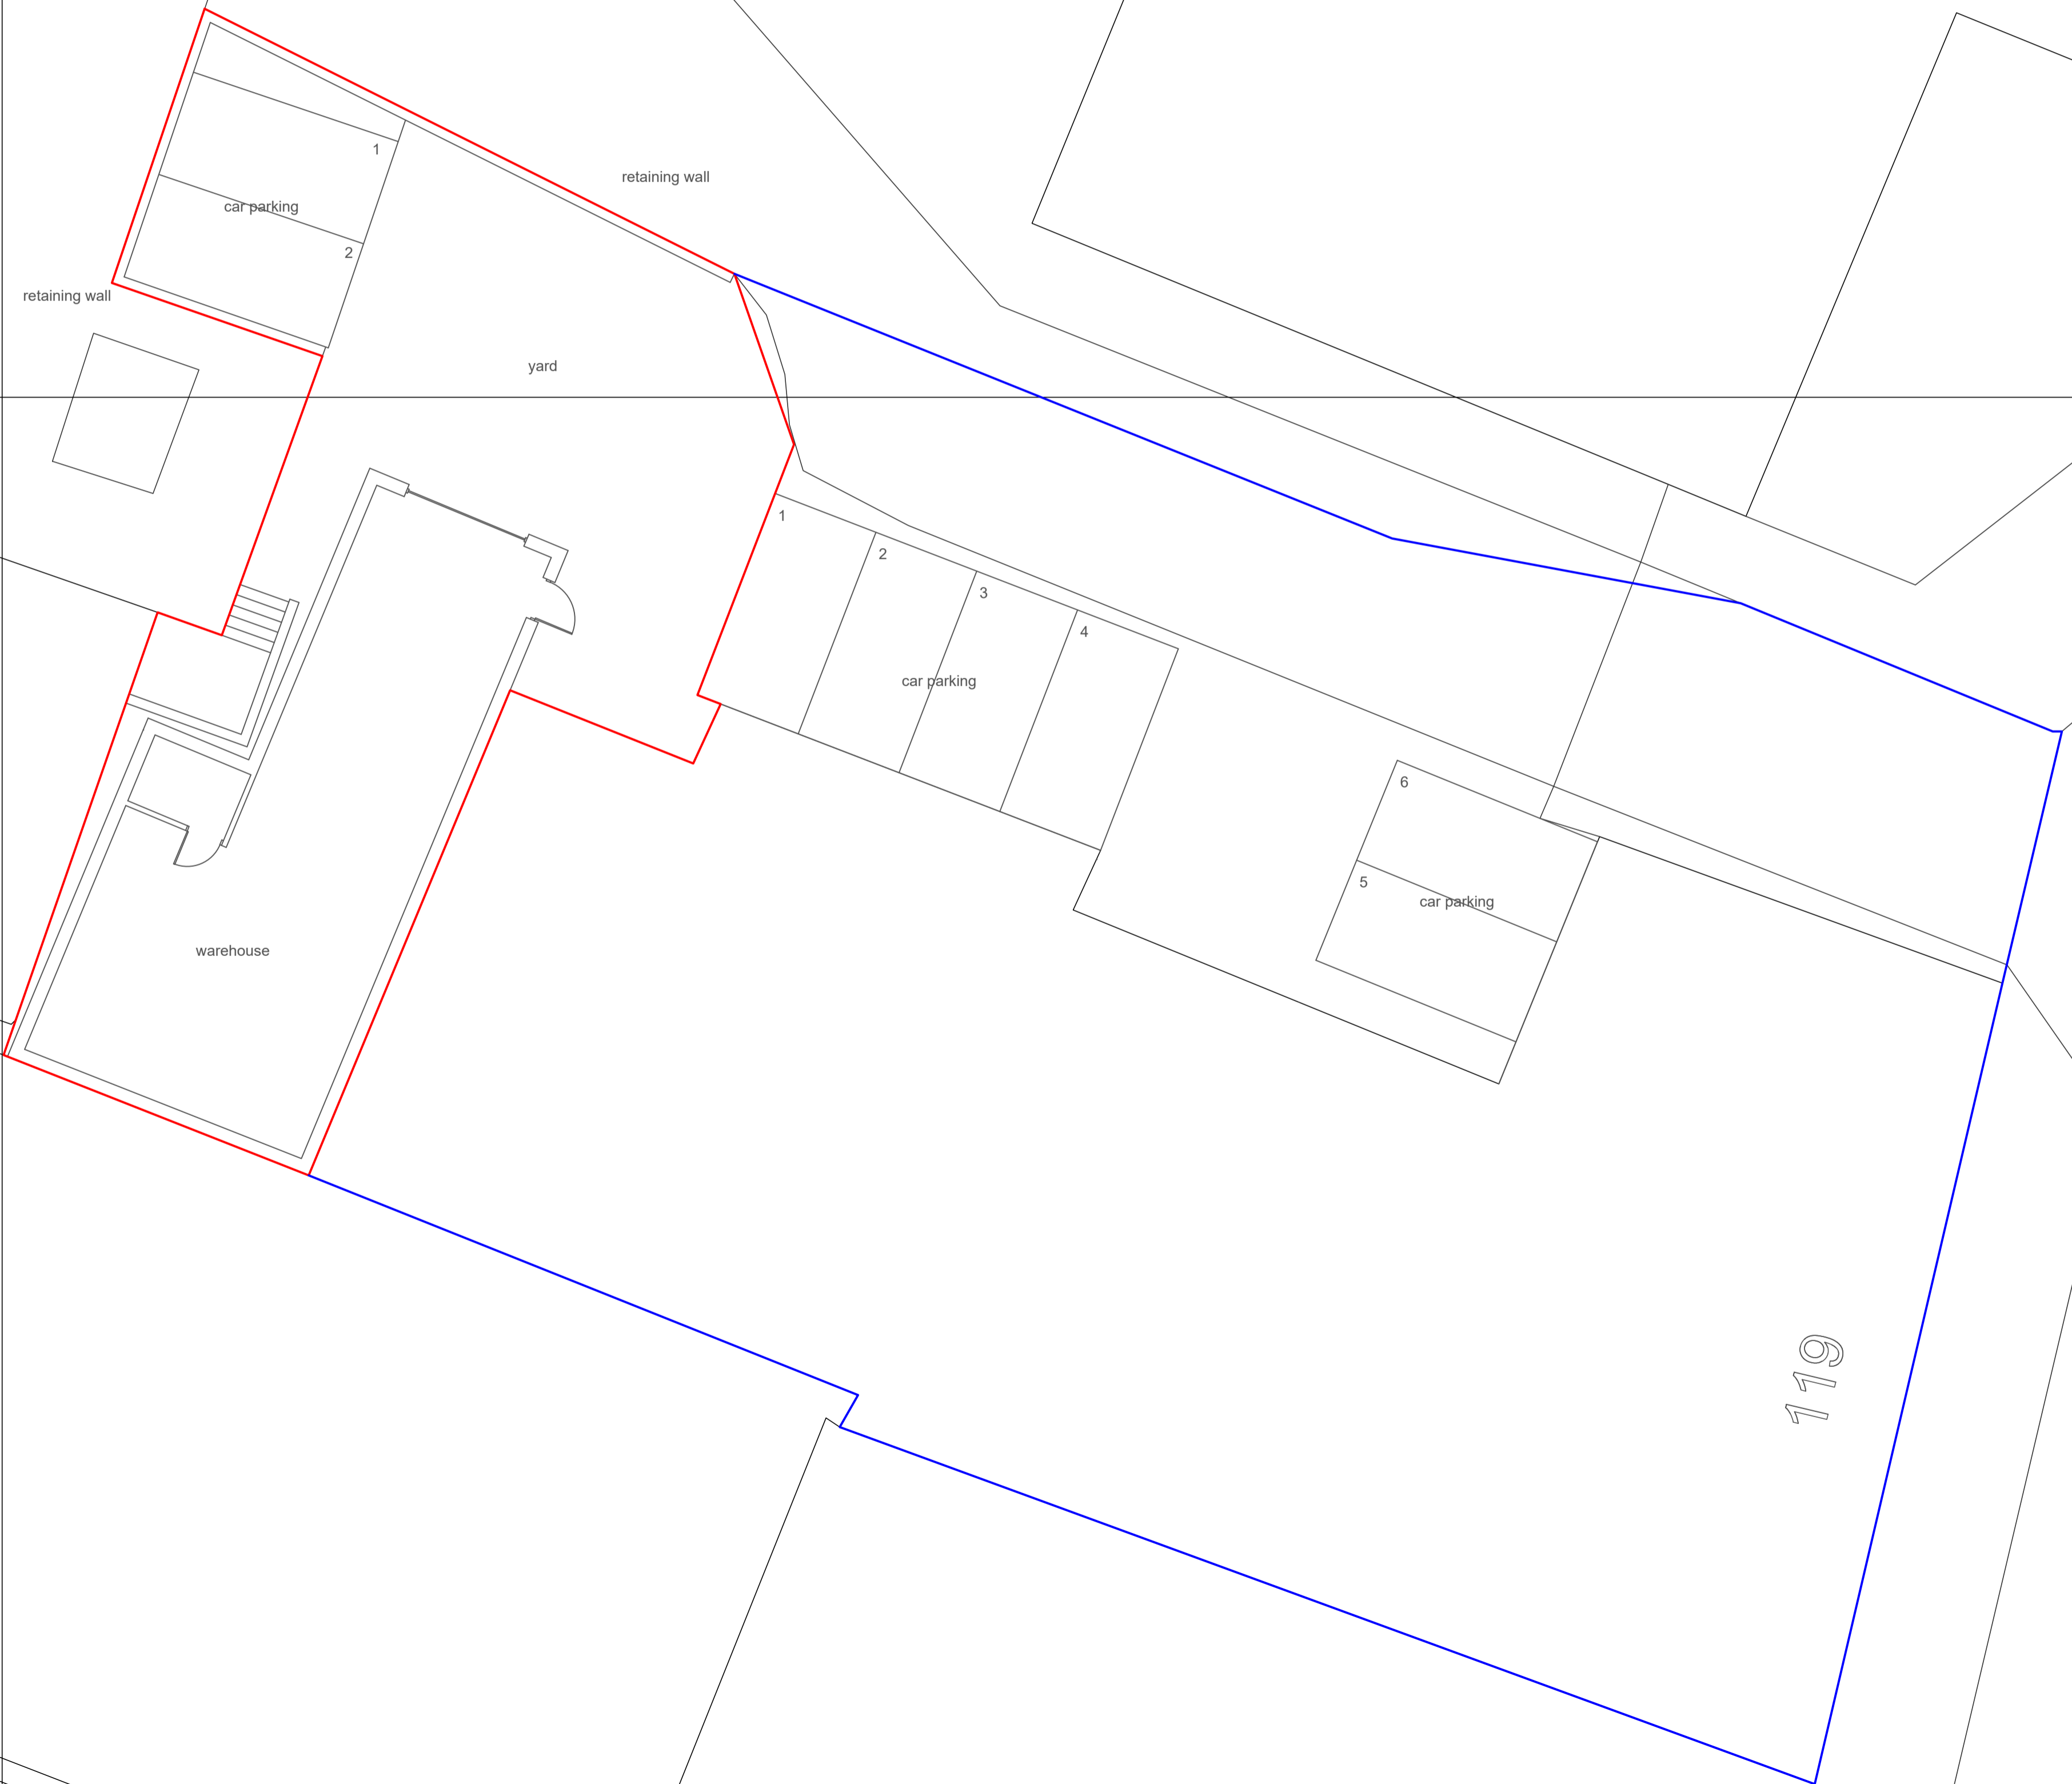

WHITEFIELD ROAD

 

N  
Site Plan

124

Proposals at  
119 Whitefield Road  
Glasgow

scale 1:100 (A1)  
dwg.no. 31108/1a