




roof plan

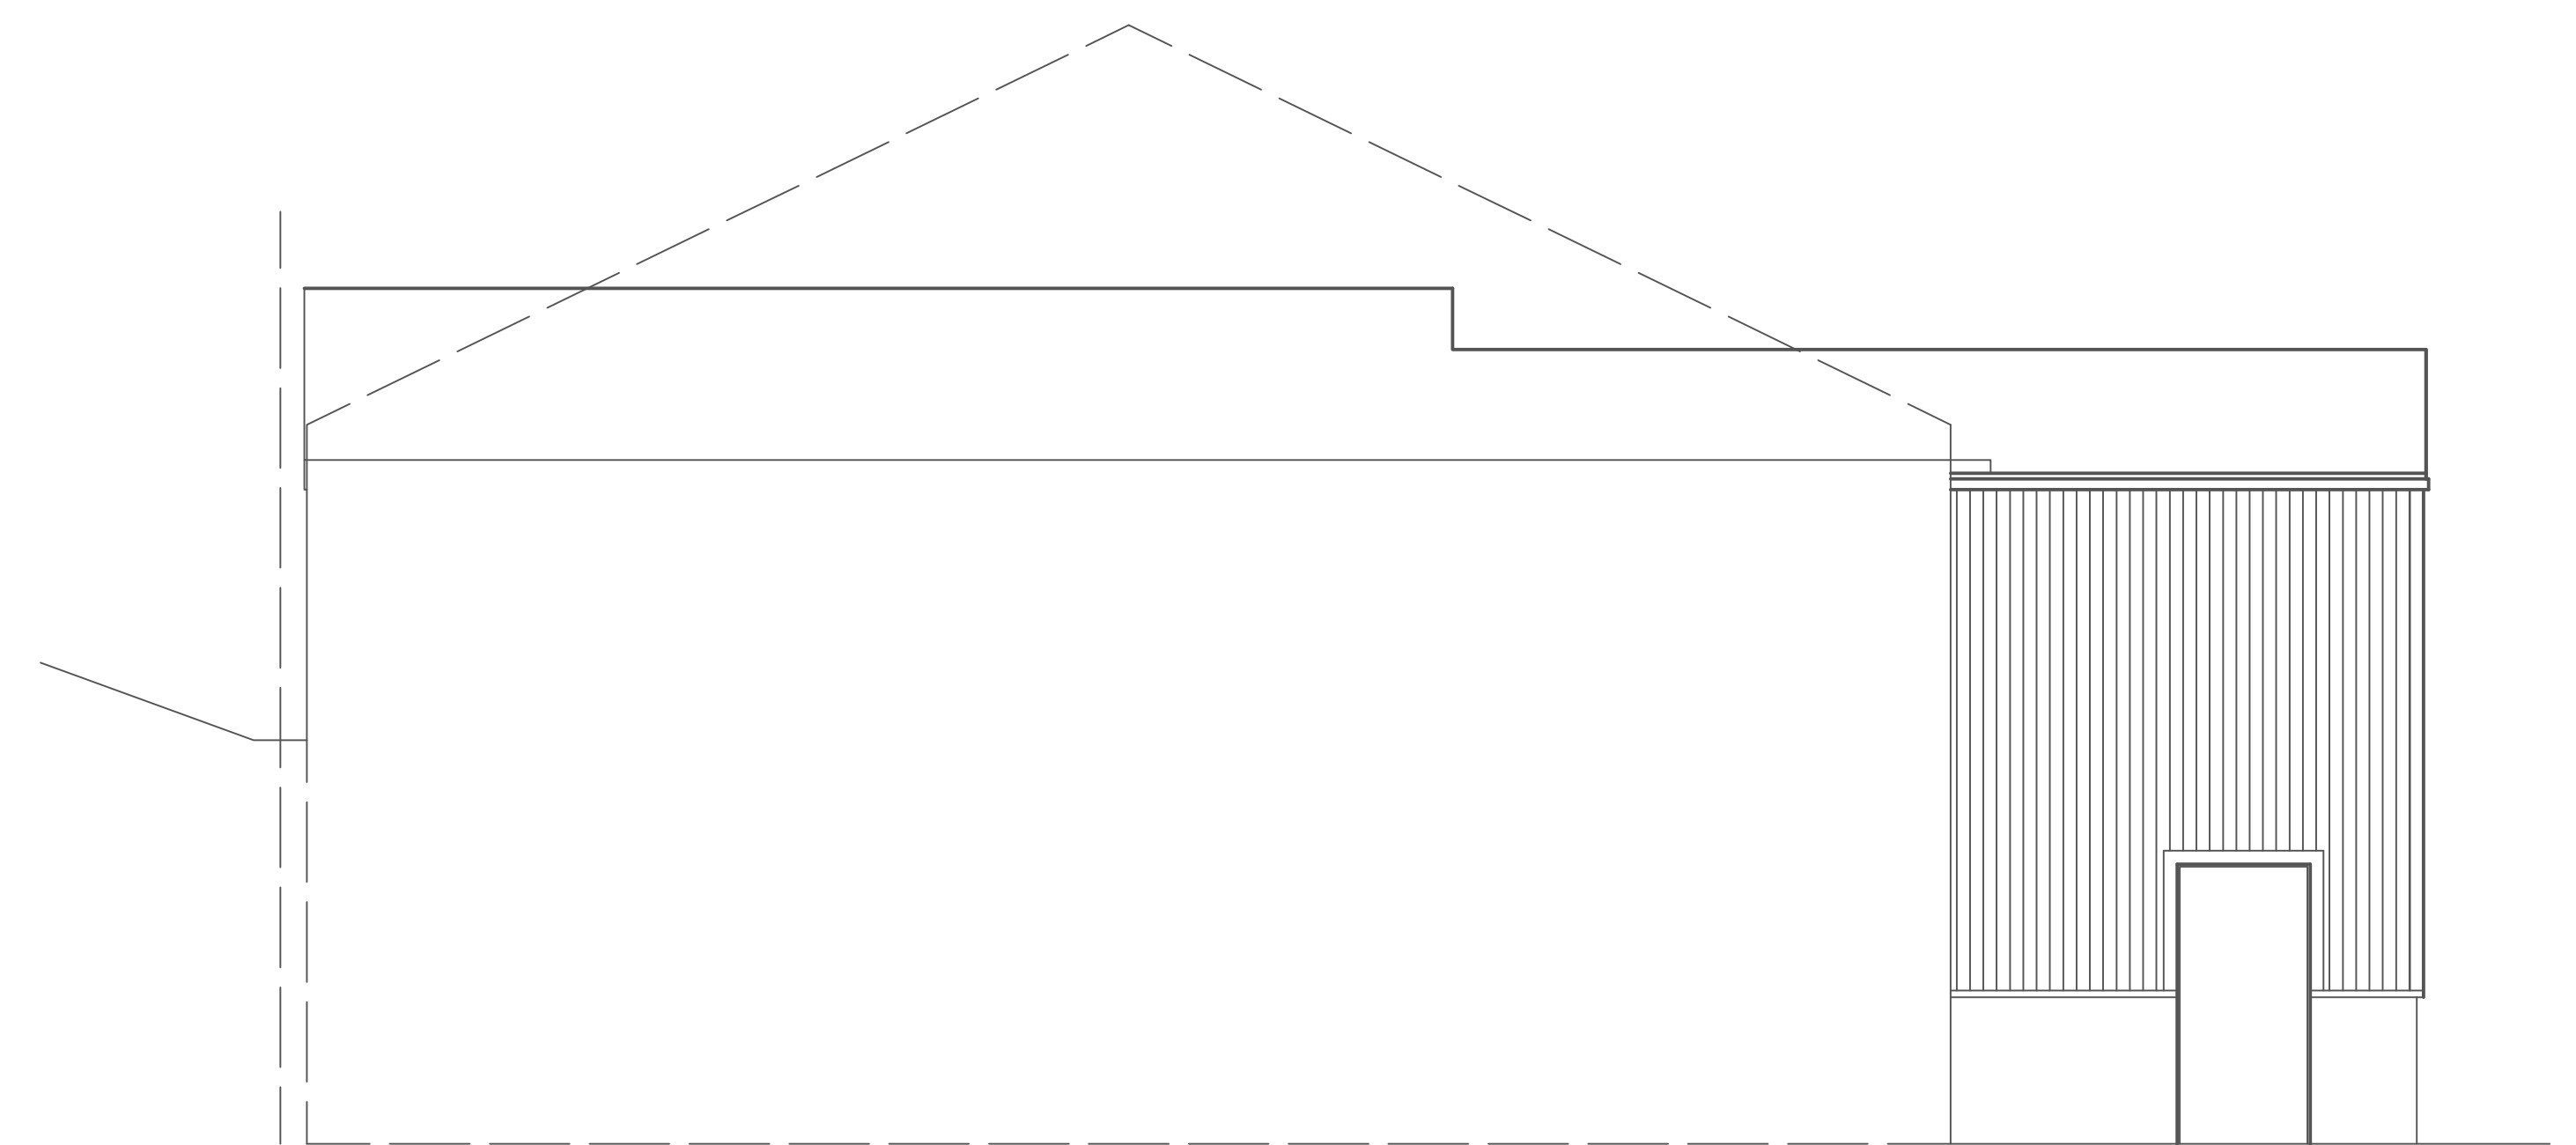

return (East) elevation

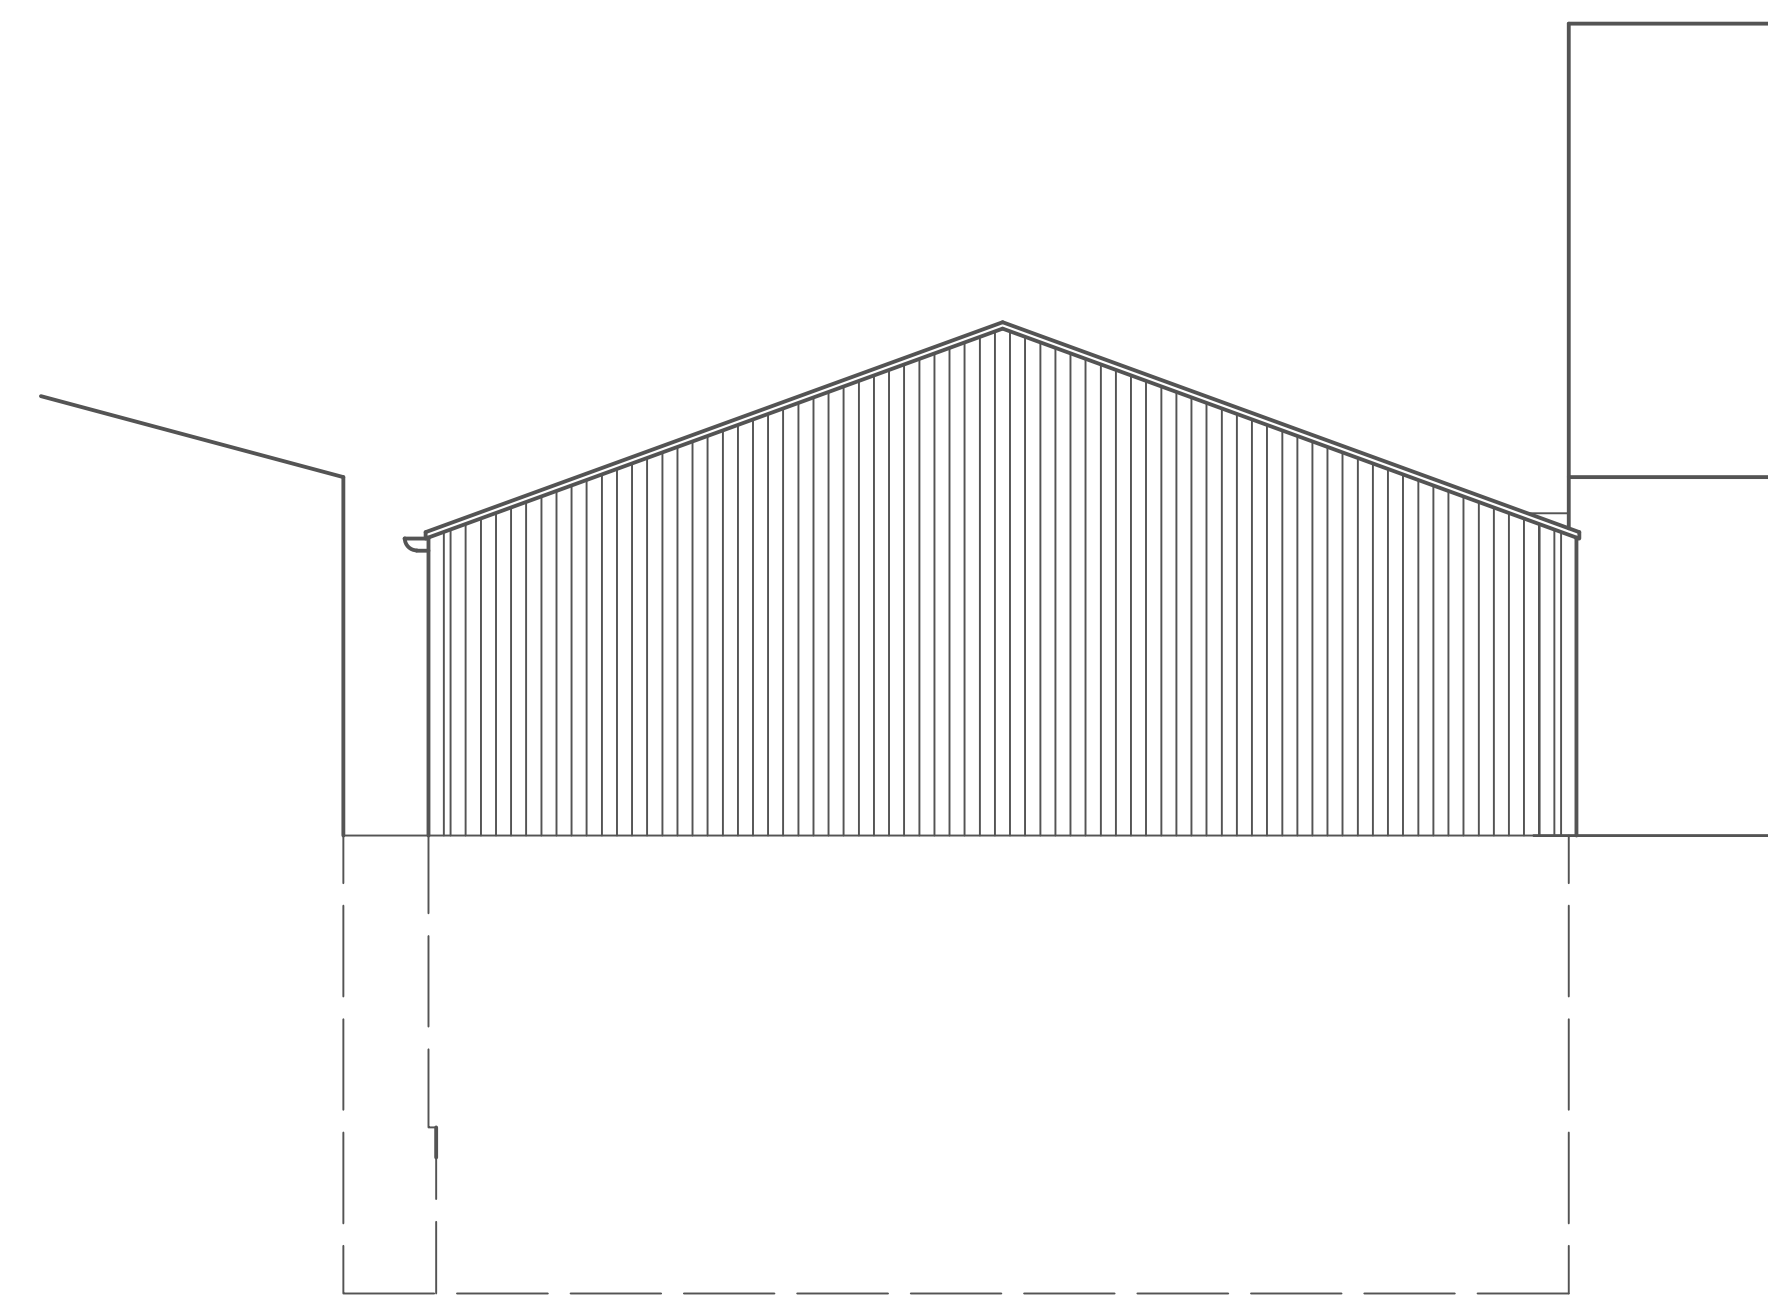

rear (South) elevation

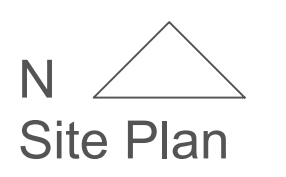

Site Plan

Proposals at  
119 Whitefield Road  
Glasgow

scale 1:50 (A1)  
dwg no. 31108/3