



Scale 1 : 50



GENERAL NOTES : "This drawing is prepared solely for design and planning submission purposes. It is not intended or suitable for either Building Regulations or Construction purposes and should not be used for such".
Structural Design and Building Control Approval is required before construction commences. This drawing is subject to copyright do not reproduce this drawing without prior permission.

Project Description


Erection of a front porch

Clients:

Mr Mahnul Hoque

Proposed Development:

25 Shakespeare Avenue
Tilbury
RM11 8 8AP

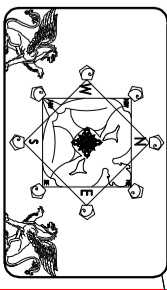



T.M.D.S.Ltd
Architectural Services
& Vastu Consultancy
Mobile : 07887555550

Issue:

Planning Approval


Scale: A4@1:50 Date: 2023/10/25

Job No: 921 Dwg No: 7

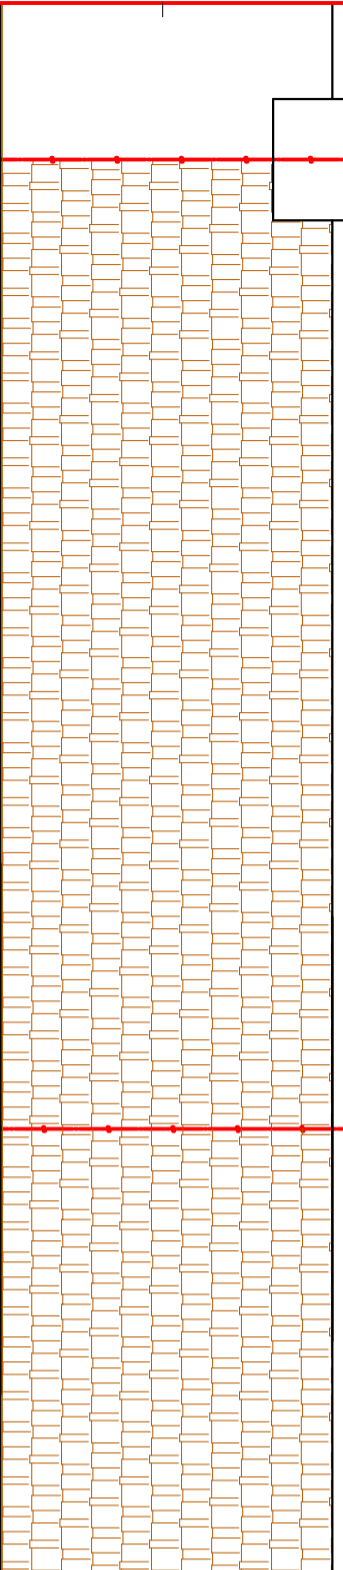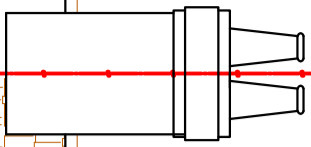

existing Porch

Double Obscure Glass

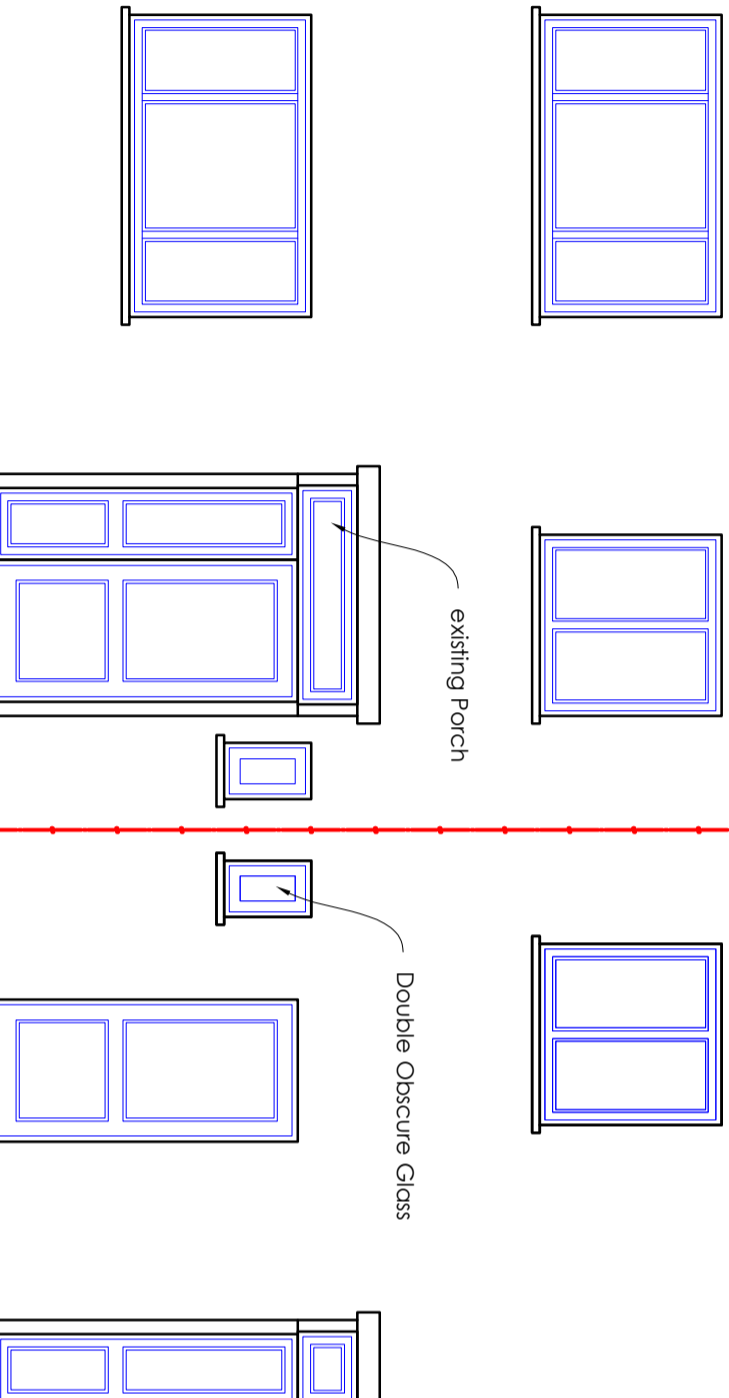

Adjoin propriety
Party Walls

Pre Existing Front Elevation

Pre Existing Side Elevation