


Proposed Ground Floor Plan

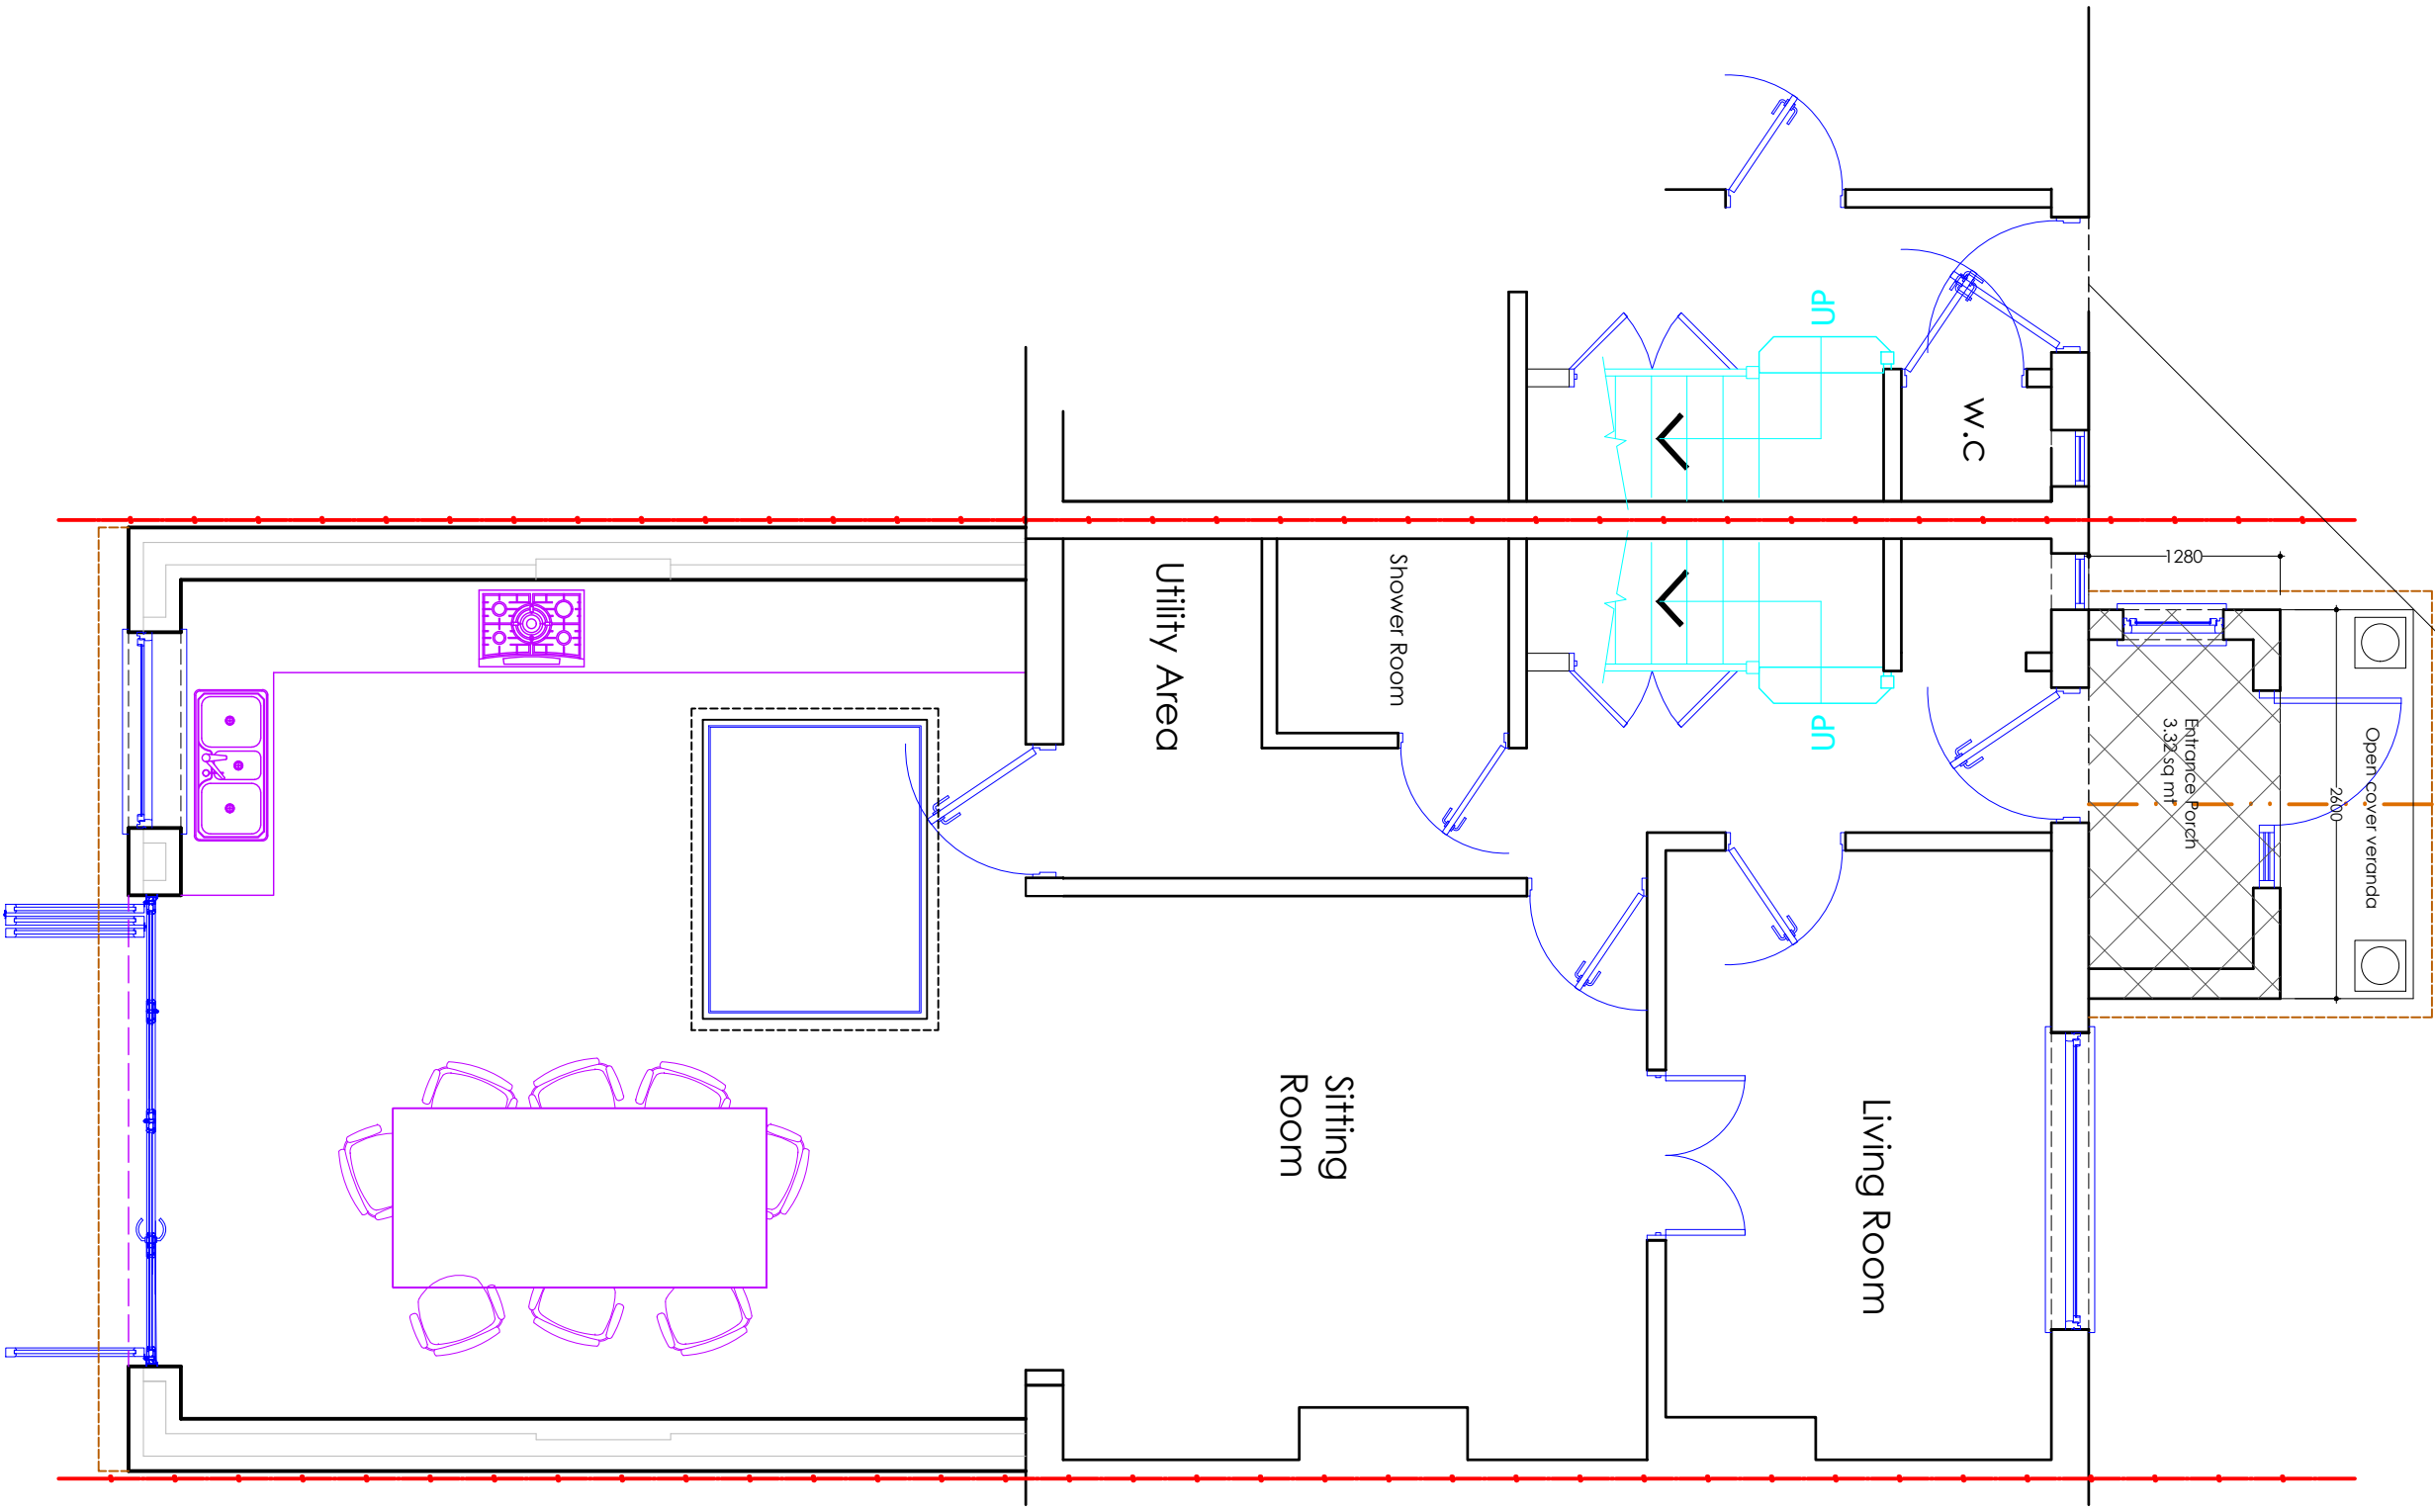


Scale 1 : 50

GENERAL NOTES : "This drawing is prepared solely for design and planning submission purposes. It is not intended or suitable for either Building Regulations or Construction purposes and should not be used for such".  
Structural Design and Building Control Approval is required before construction commences. This drawing is subject to copyright do not reproduce this drawing without prior permission.

**Project Description**  
Erection of a front porch

Client's:  
Mr Mainul Hoque

Proposed Development:  
25 Shakespeare Avenue  
Tilbury  
RM18 8AP

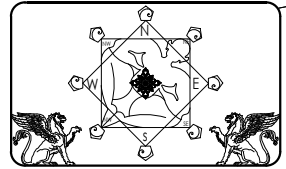

**T.M.D.S. Ltd**  
Architectural Services  
& Vastu Consultancy  
Mobile : 07887555550

Issue: Planning Approval	
Scale: A3@1:50	Date: 2023/10/25
Job No: 521	Drg No: 4