


1m 2m 3m 4m 5m 6m 7m 8m 9m 10m


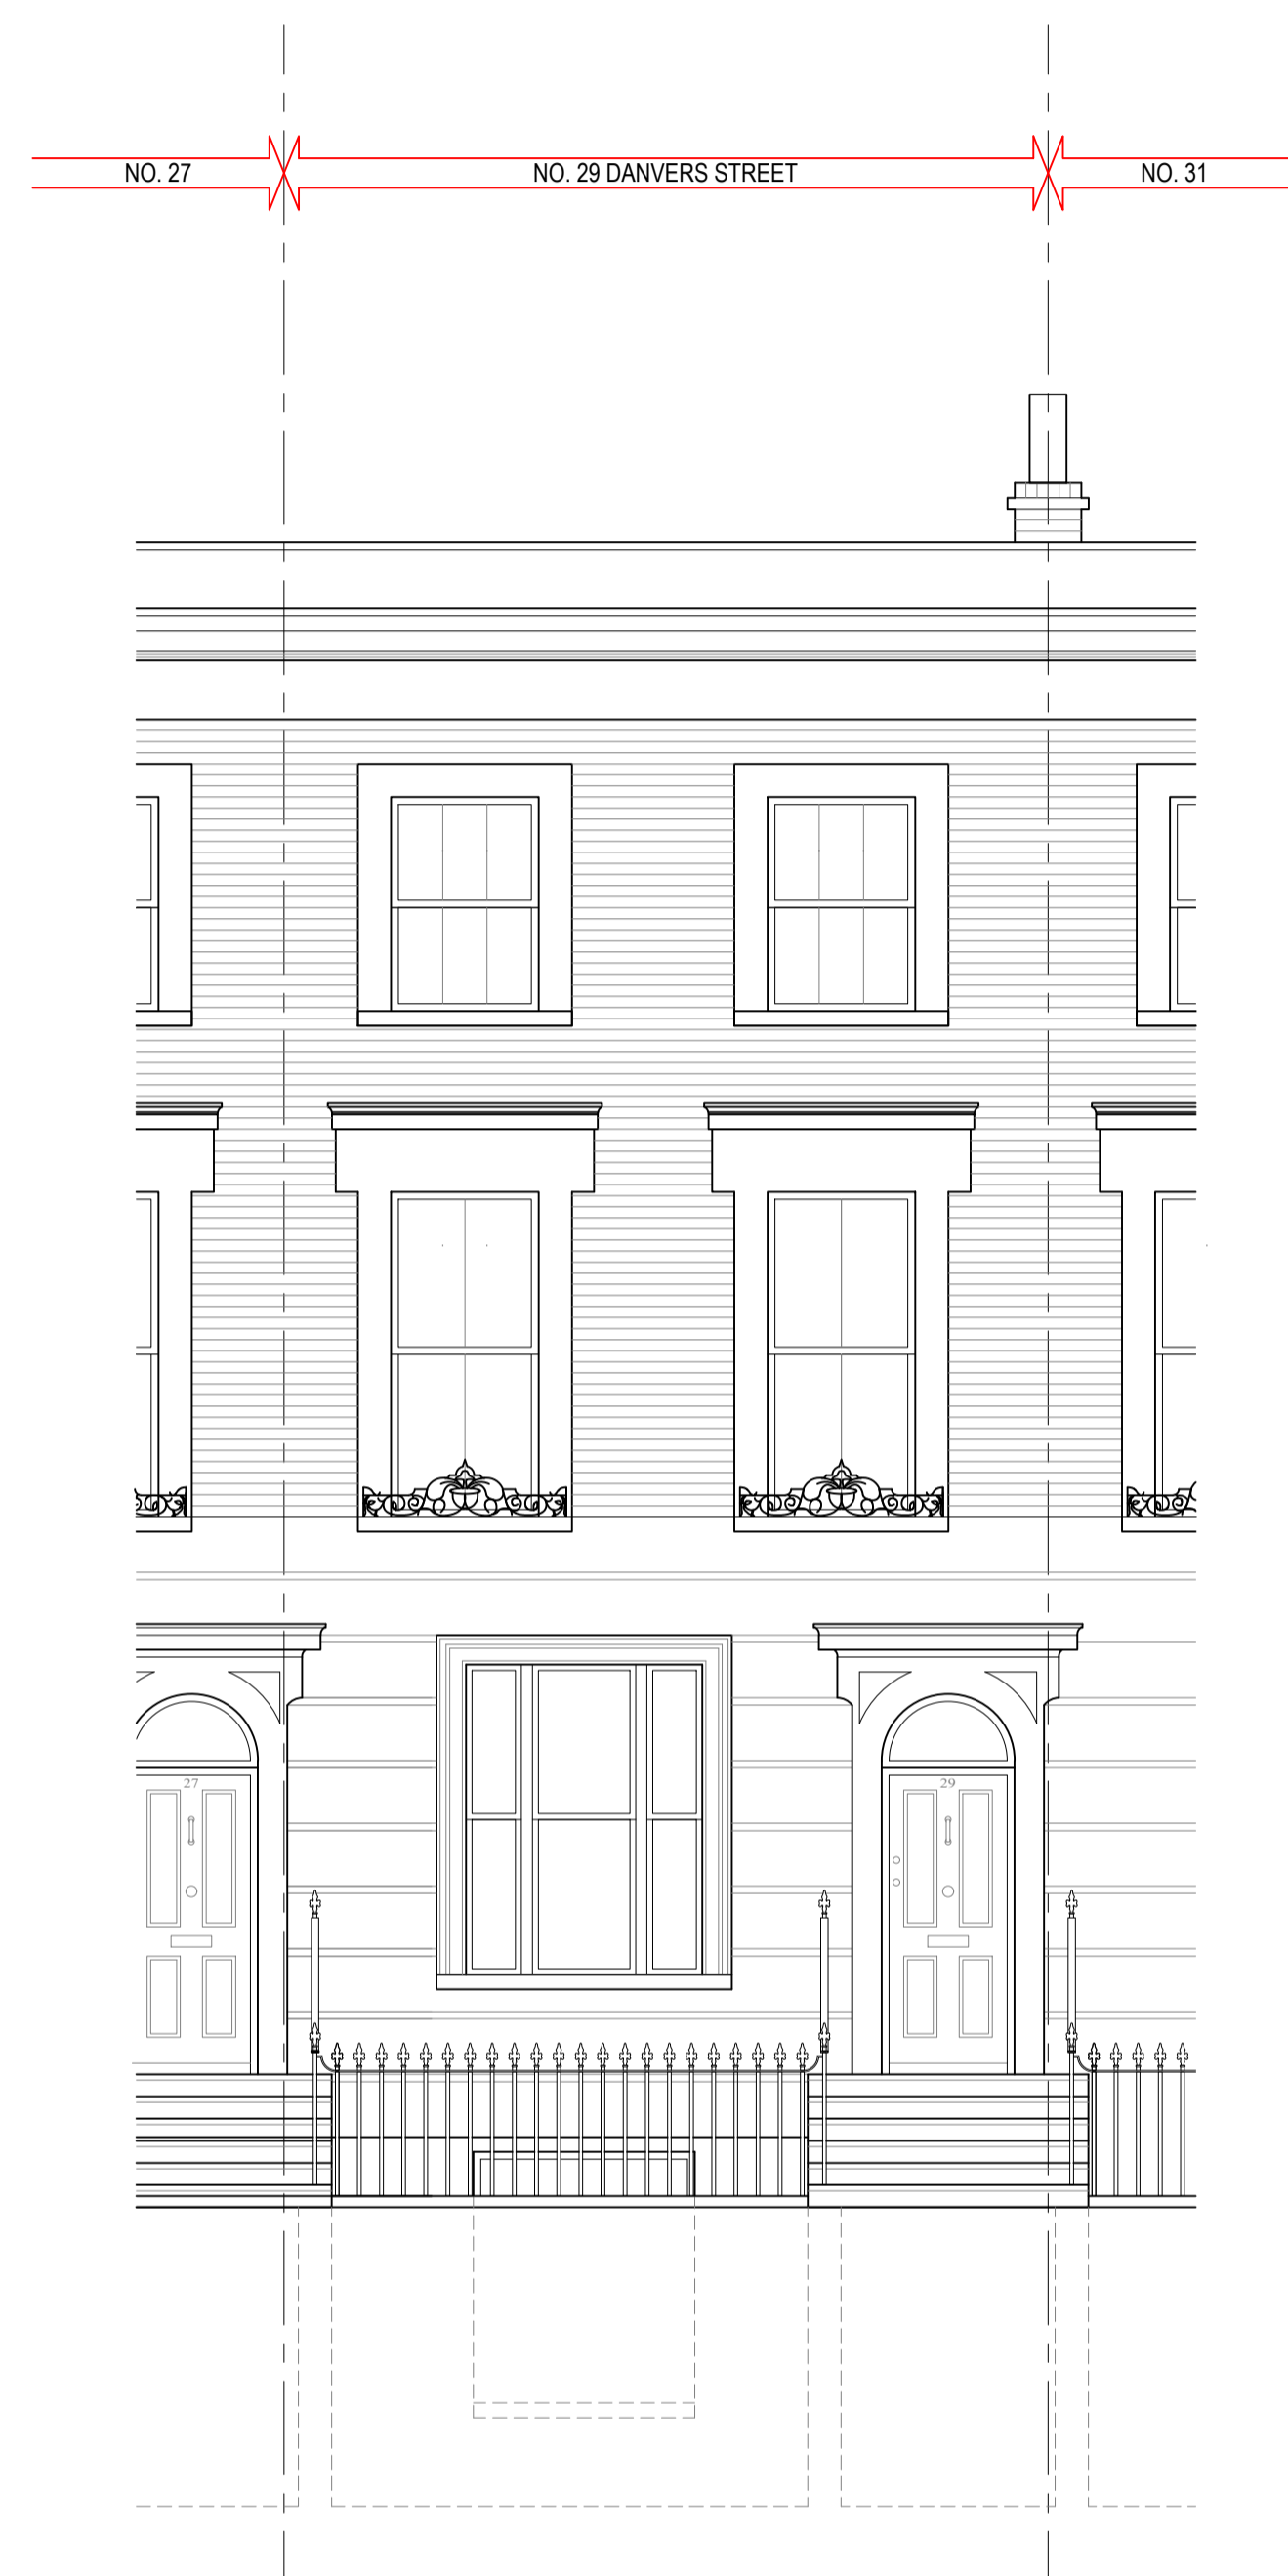


1 FRONT ELEVATION (A-A)
G201 PROPOSED ELEVATIONS SCALE @1:50



2 REAR ELEVATION (B-B)
G201 PROPOSED ELEVATIONS SCALE @1:50

KEY:

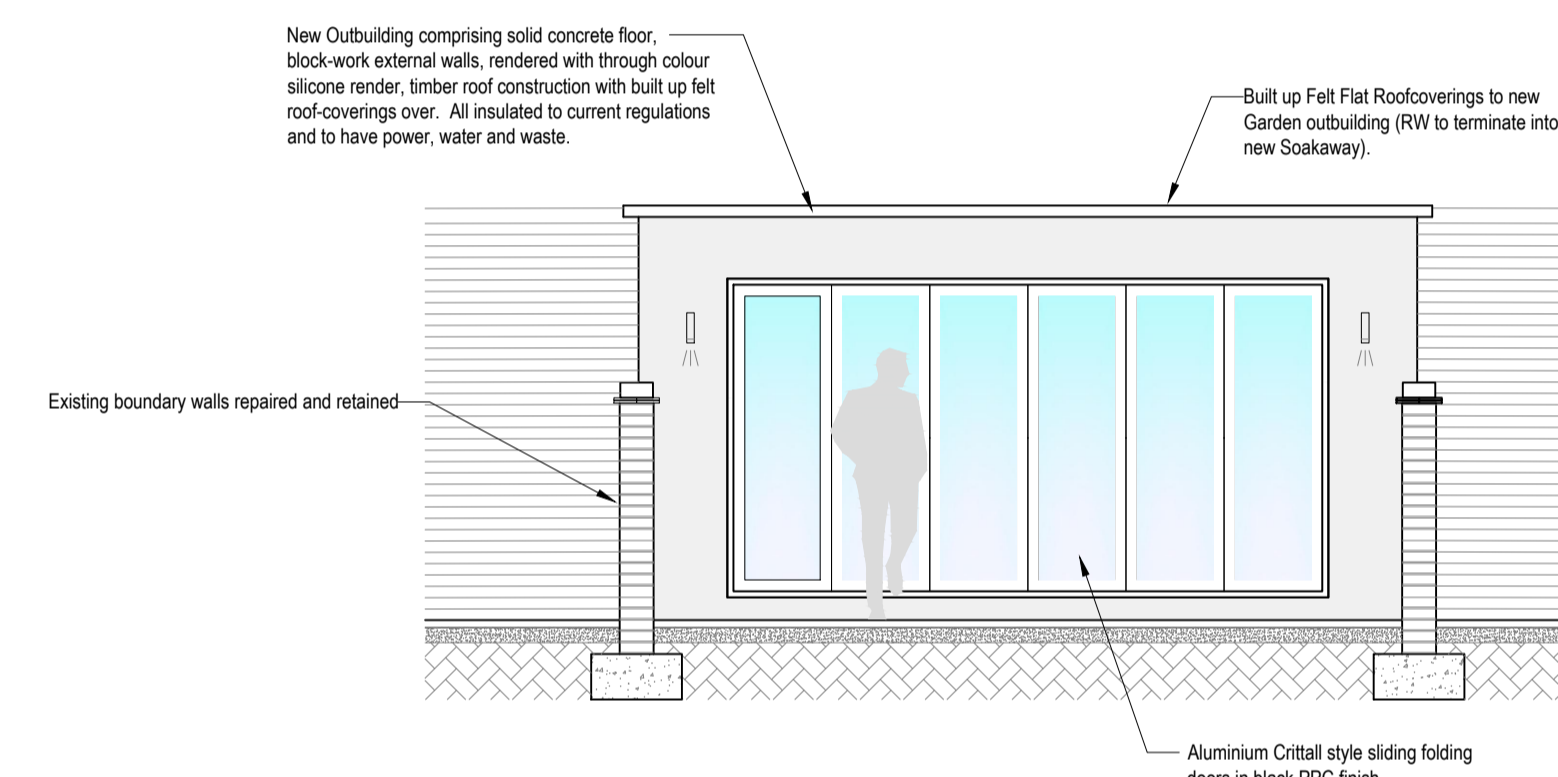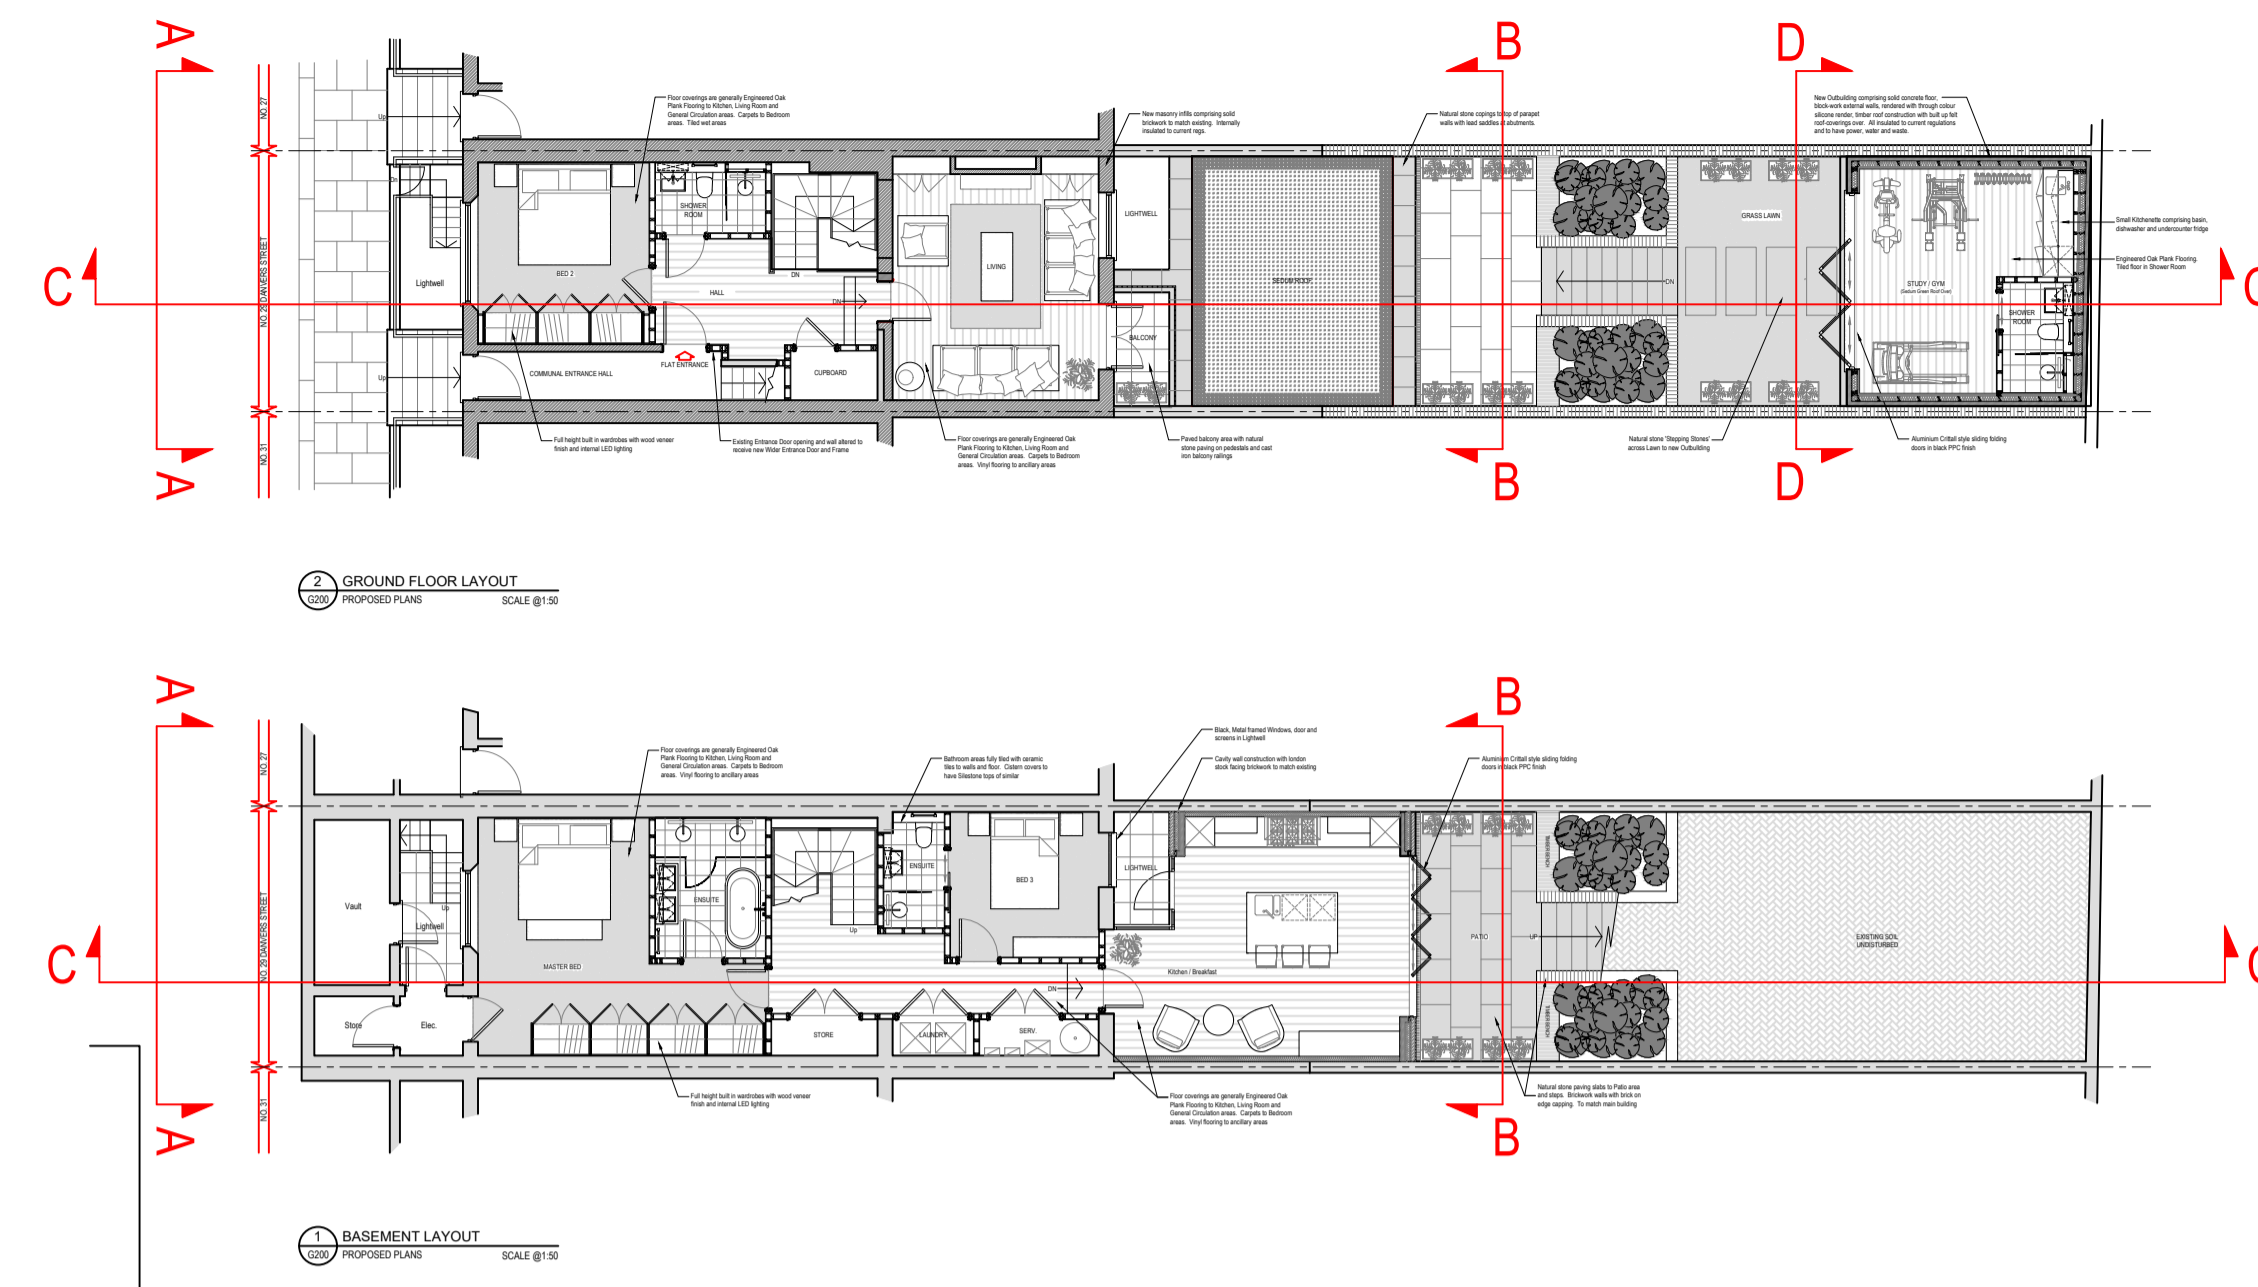

3 ELEVATION (D-D)
G201 PROPOSED ELEVATIONS SCALE @1:50

Rev.	Date.	Description	Drn. By?	Ckd By?

NOTE: DO NOT SCALE FROM THIS DRAWING, (EXCEPT FOR PLANNING PURPOSES). THIS DRAWING IS FOR IDENTIFICATION PURPOSES ONLY. IT IS INDICATIVE AND SOLELY INTENDED TO ILLUSTRATE THE GENERAL TYPE AND APPROXIMATE LOCATIONS OF THE VARIOUS BUILDING ELEMENTS.

Client: FAIRFAX PROPERTY INVESTMENTS LIMITED
 Contract Title: 29a DANVERS STREET LONDON SW3
 Clients Approval: _____ Date: _____
 Signed: _____ Name: _____

Status: - PLANNING -
 Drawing Title: PROPOSED ELEVATIONS
 Scale: 1:50@A1
 Contract No. G201
 Dwg No. G201
 Rev. F