


2m 4m 6m 8m 10m

1:100@A3



FRONT/SOUTH ELEVATION
AS PROPOSED

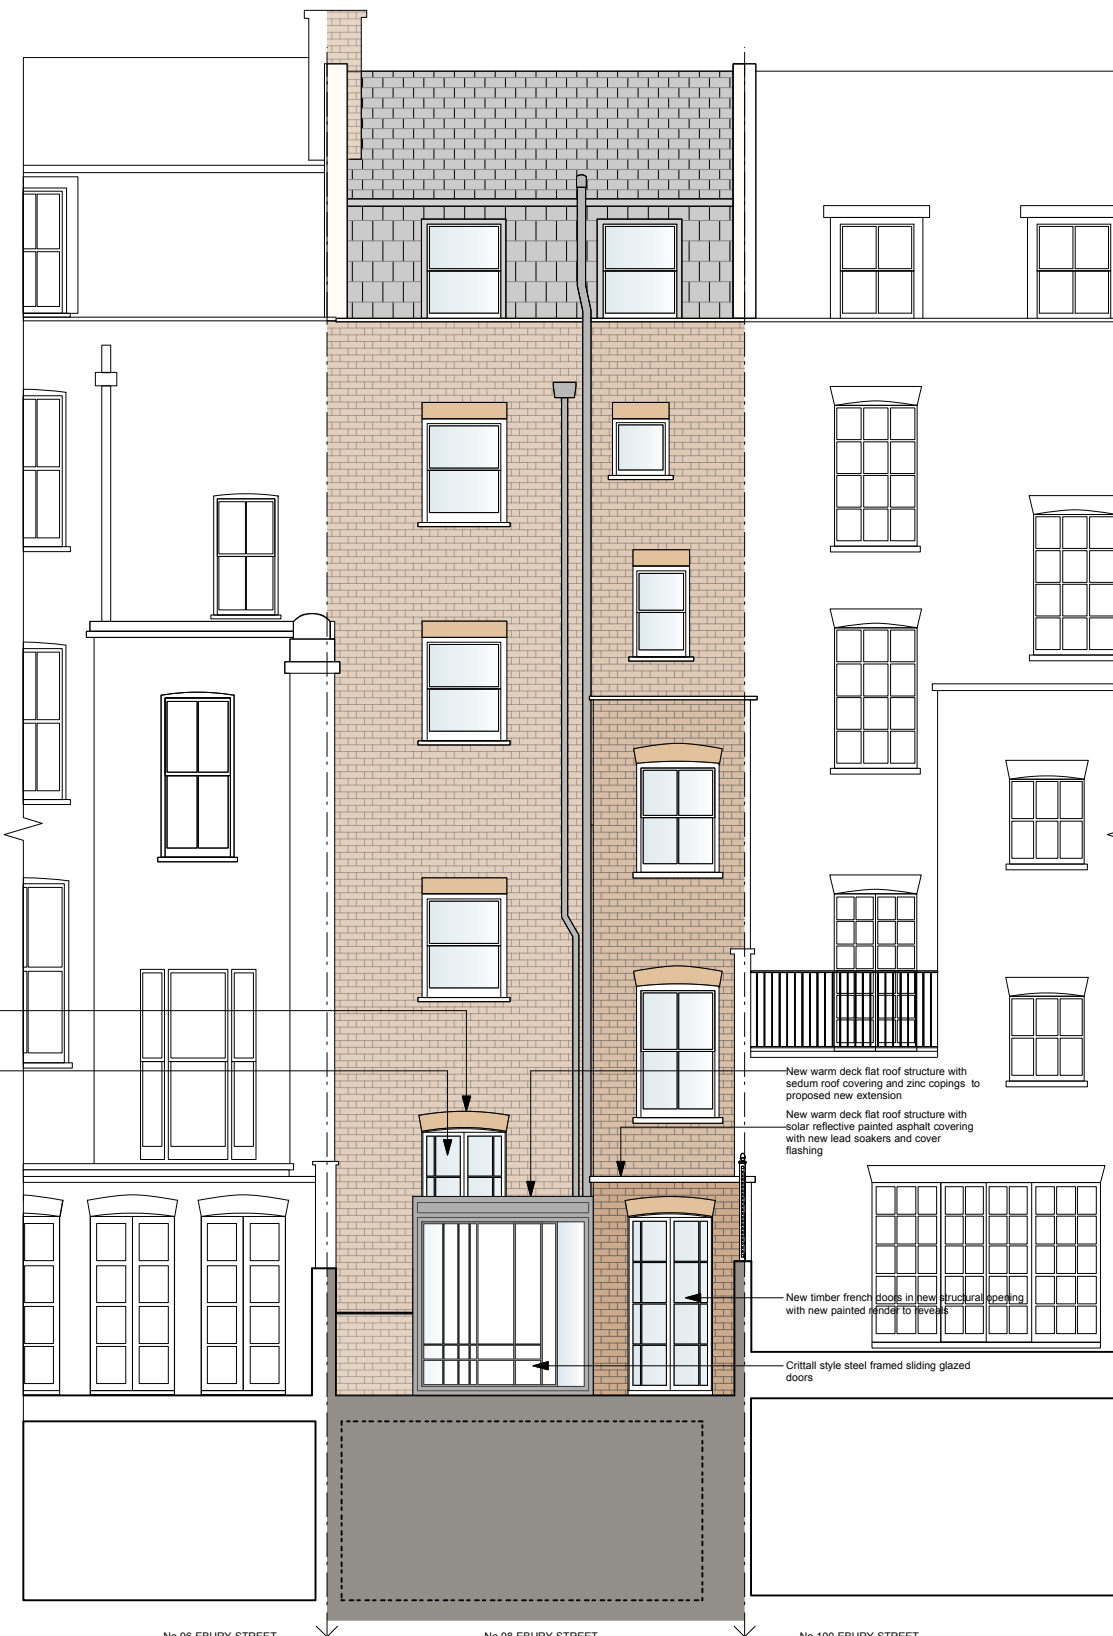

REAR /NORTH ELEVATION
AS PROPOSED

GENERAL NOTES:
THIS DRAWING IS FOR INFORMATION ONLY NOT FOR CONSTRUCTION OR QUANTIFICATION PURPOSES
THIS DRAWING IS BASED ON INHERITED SURVEY INFORMATION THAT HAS NOT BEEN VERIFIED BY TF ARCHITECTURE
RELIANCE SHOULD NOT BE PLACED ON THIS DRAWING



TF ARCHITECTURE LTD

20 SAVILE ROW
LONDON W1S 3PR

T. +44(0)20 7190 9659
E. info@tfarchitecture.com

CLIENT	EBURY STREET LIMITED			
PROJECT	98 EBURY STREET, LONDON SW1W 9QD			
DRAWING TITLE	FRONT & REAR ELEVATIONS__AS PROPOSED			
DATE 191106	SCALE 1:100@A3	JOB NO. 493	DRWG NO. 493.200	REV.