

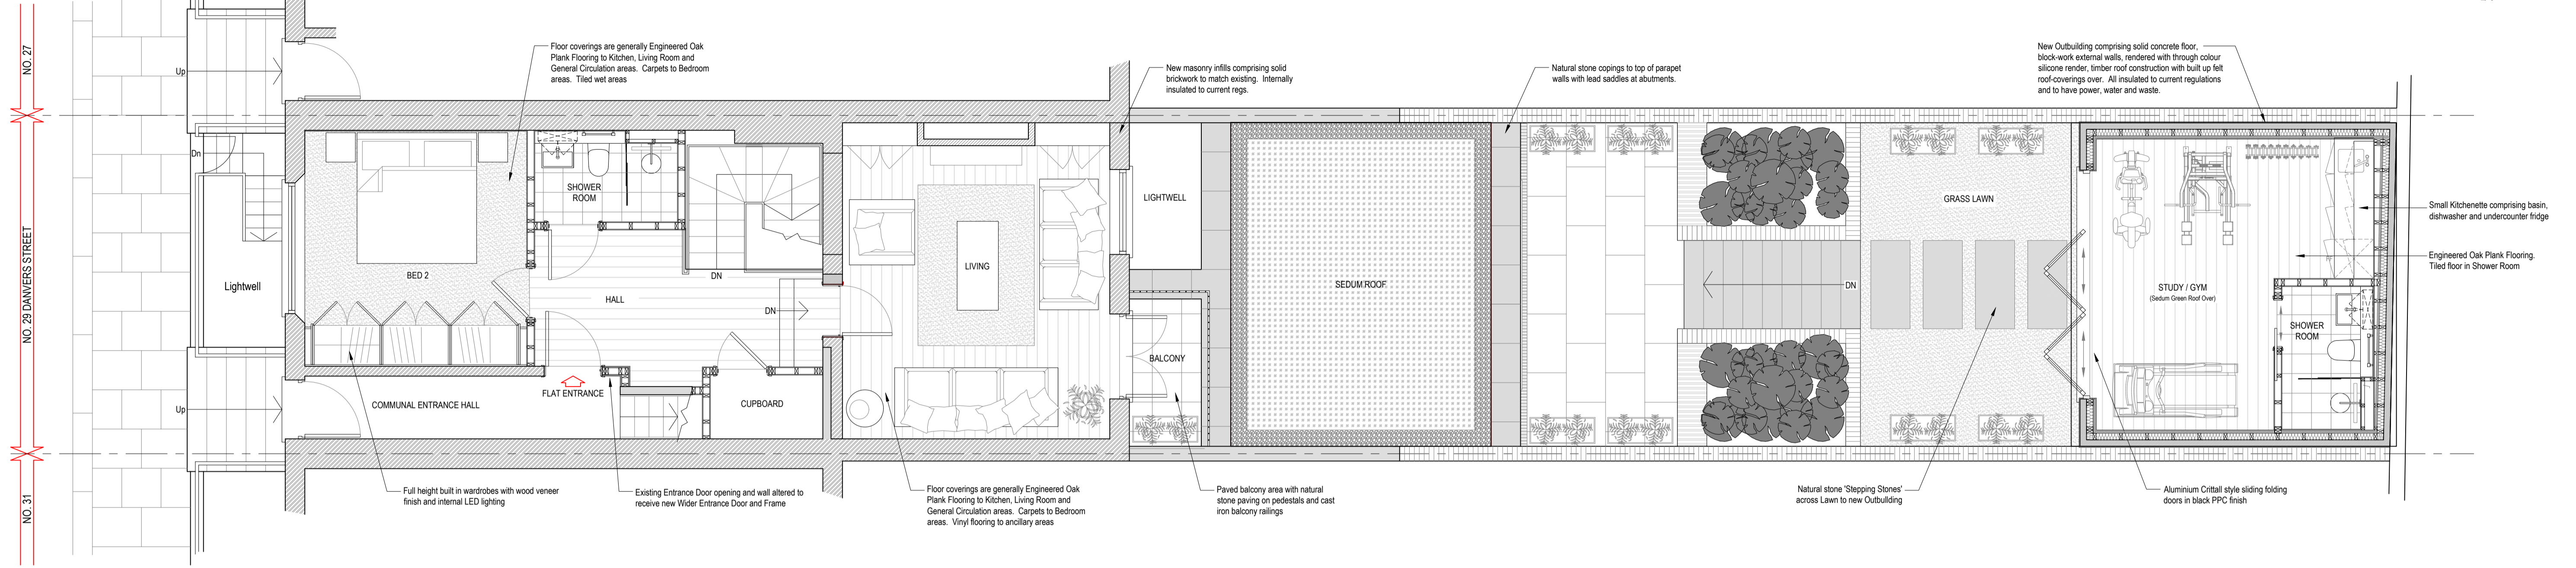


1m 2m 3m 4m 5m 6m 7m 8m 9m 10m

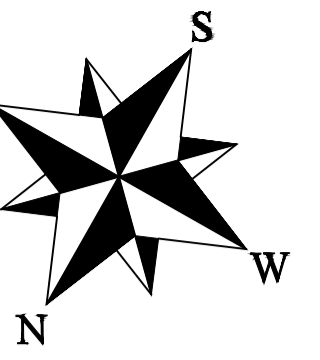

2 GROUND FLOOR LAYOUT
G200 PROPOSED PLANS SCALE @1:50

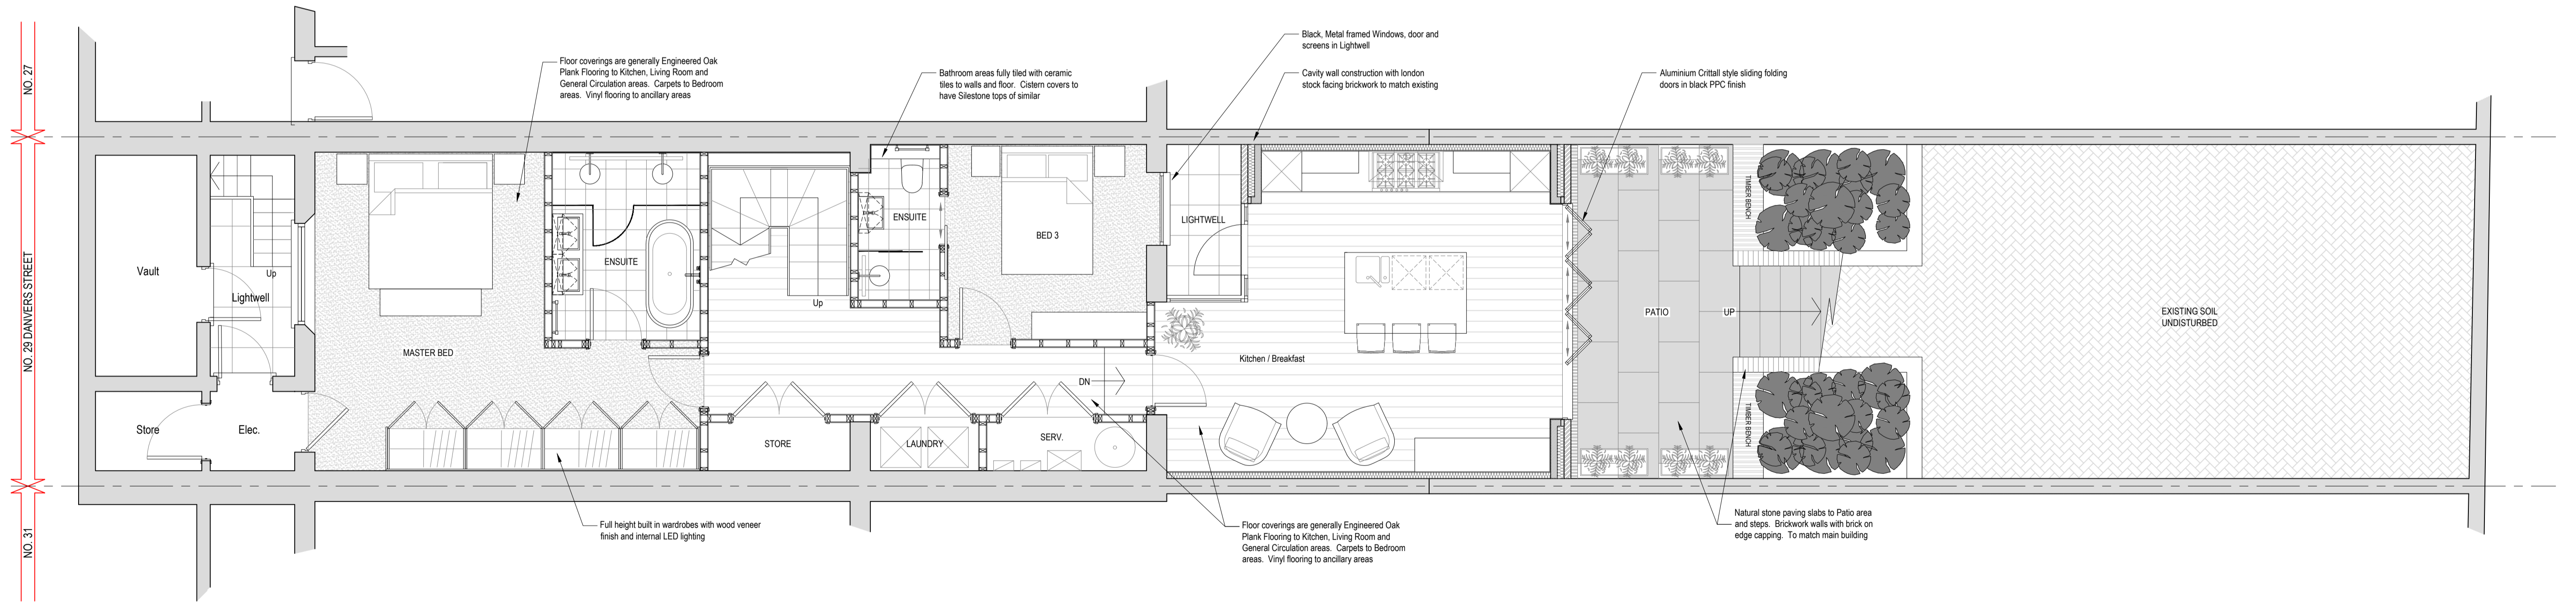

1 BASEMENT LAYOUT
G200 PROPOSED PLANS SCALE @1:50

Rev.	Date	Description	Drn. By?	Ck'd By?

ASTUTE
PROJECT MANAGEMENT

NOTE: DO NOT SCALE FROM THIS DRAWING, (EXCEPT FOR PLANNING PURPOSES). THIS DRAWING IS FOR IDENTIFICATION PURPOSES ONLY, IT IS INDICATIVE AND SOLELY INTENDED TO ILLUSTRATE THE GENERAL TYPE AND APPROXIMATE LOCATIONS OF THE VARIOUS BUILDING ELEMENTS.

Client: **FAIRFAX PROPERTY INVESTMENTS LIMITED**

Contract Title: **29a DANVERS STREET LONDON SW3**

Clients Approval: _____ Date: _____

Signed: _____ Name: _____

Status: **FOR COMMENT**

Drawing Title: **PROPOSED BASEMENT AND GROUND FLOOR PLANS**

Scale: 1:50@A1	Drawn: _____	Approved: _____
	Date: _____	Date: _____
Contract No. _____	Dwg No. G200	Rev. F.