


**NOTES:**  
 1. This drawing and its design is the copyright of Cotswold Architects Ltd. and may not be reproduced in any form without their prior consent.  
 2. Do not scale off this drawing.  
 3. Dimensions to be checked on site.

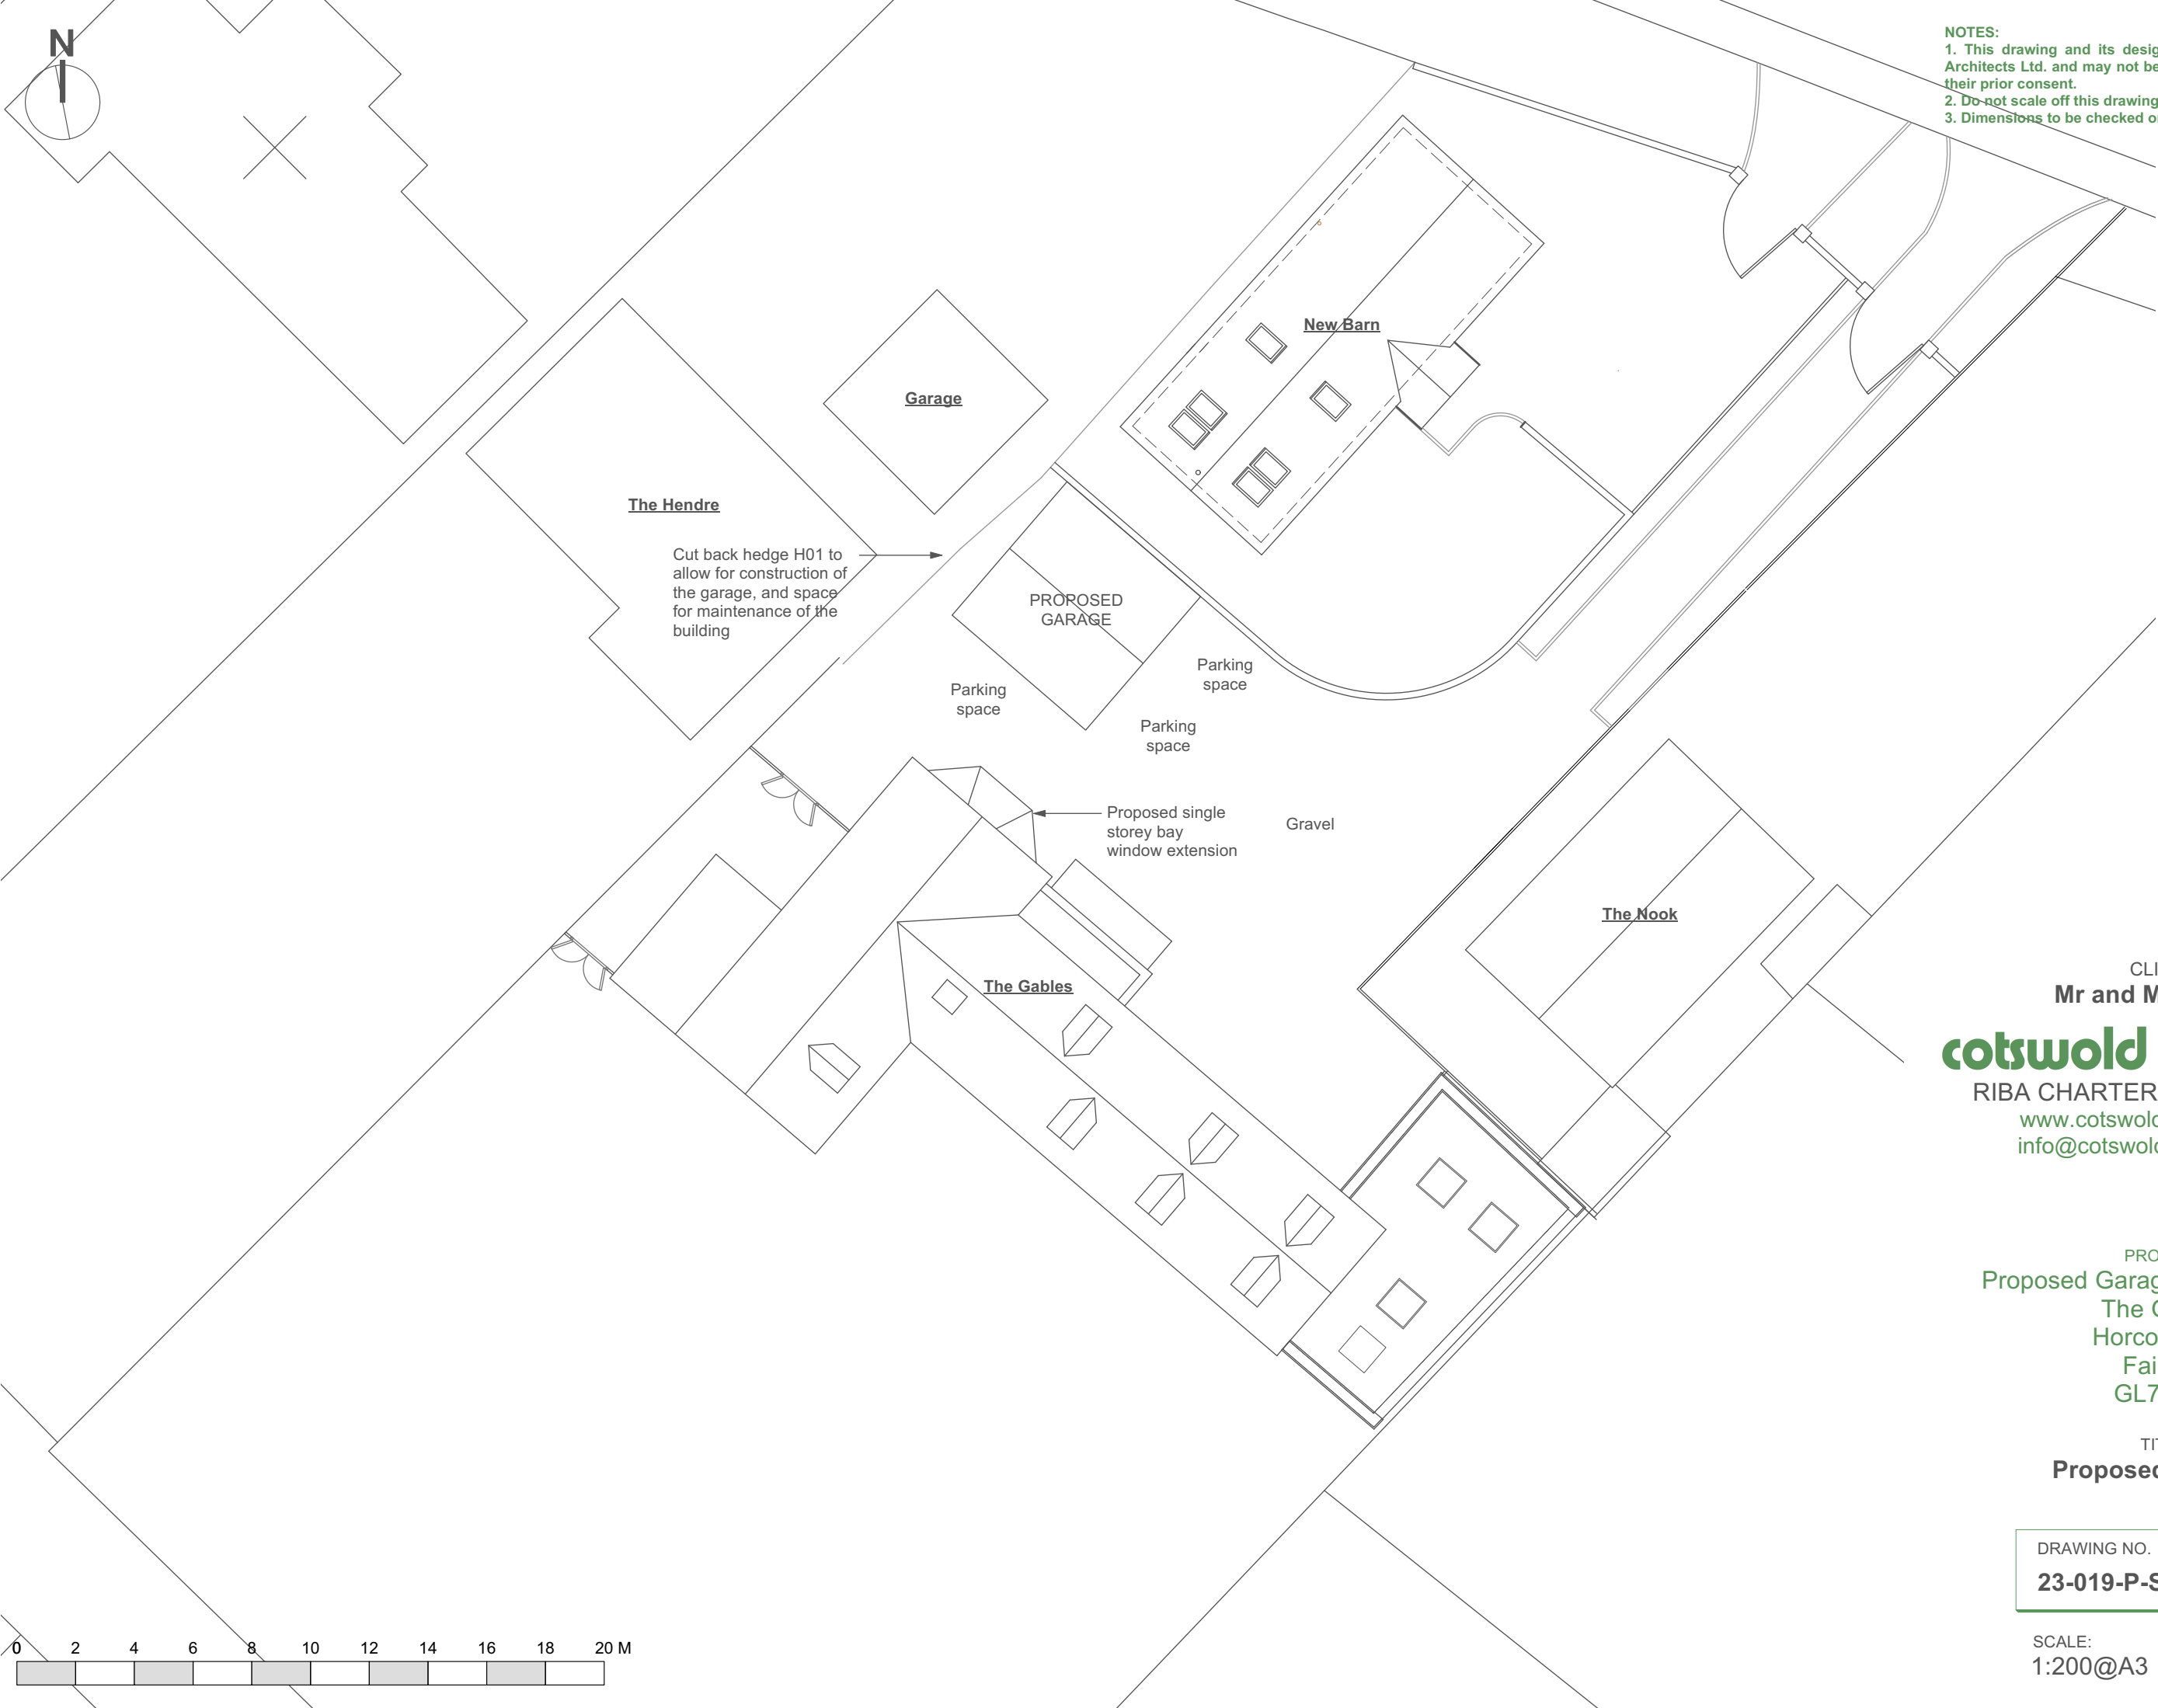

CLIENT:  
**Mr and Mrs Adams**

**cotswold architects.**  
 RIBA CHARTERED ARCHITECTS  
[www.cotswoldarchitects.com](http://www.cotswoldarchitects.com)  
[info@cotswoldarchitects.com](mailto:info@cotswoldarchitects.com)

PROJECT:  
**Proposed Garage and Extension:  
 The Gables  
 Horcott Road  
 Fairford  
 GL7 4DD**

TITLE:  
**Proposed Site Plan**

DRAWING NO.	REV.
<b>23-019-P-SP01</b>	.

SCALE:  
**1:200@A3**

DATE:  
**Oct 2023**

