


NOTES:
 1. This drawing and its design is the copyright of Cotswold Architects Ltd. and may not be reproduced in any form without their prior consent.
 2. Do not scale off this drawing.
 3. Dimensions to be checked on site.

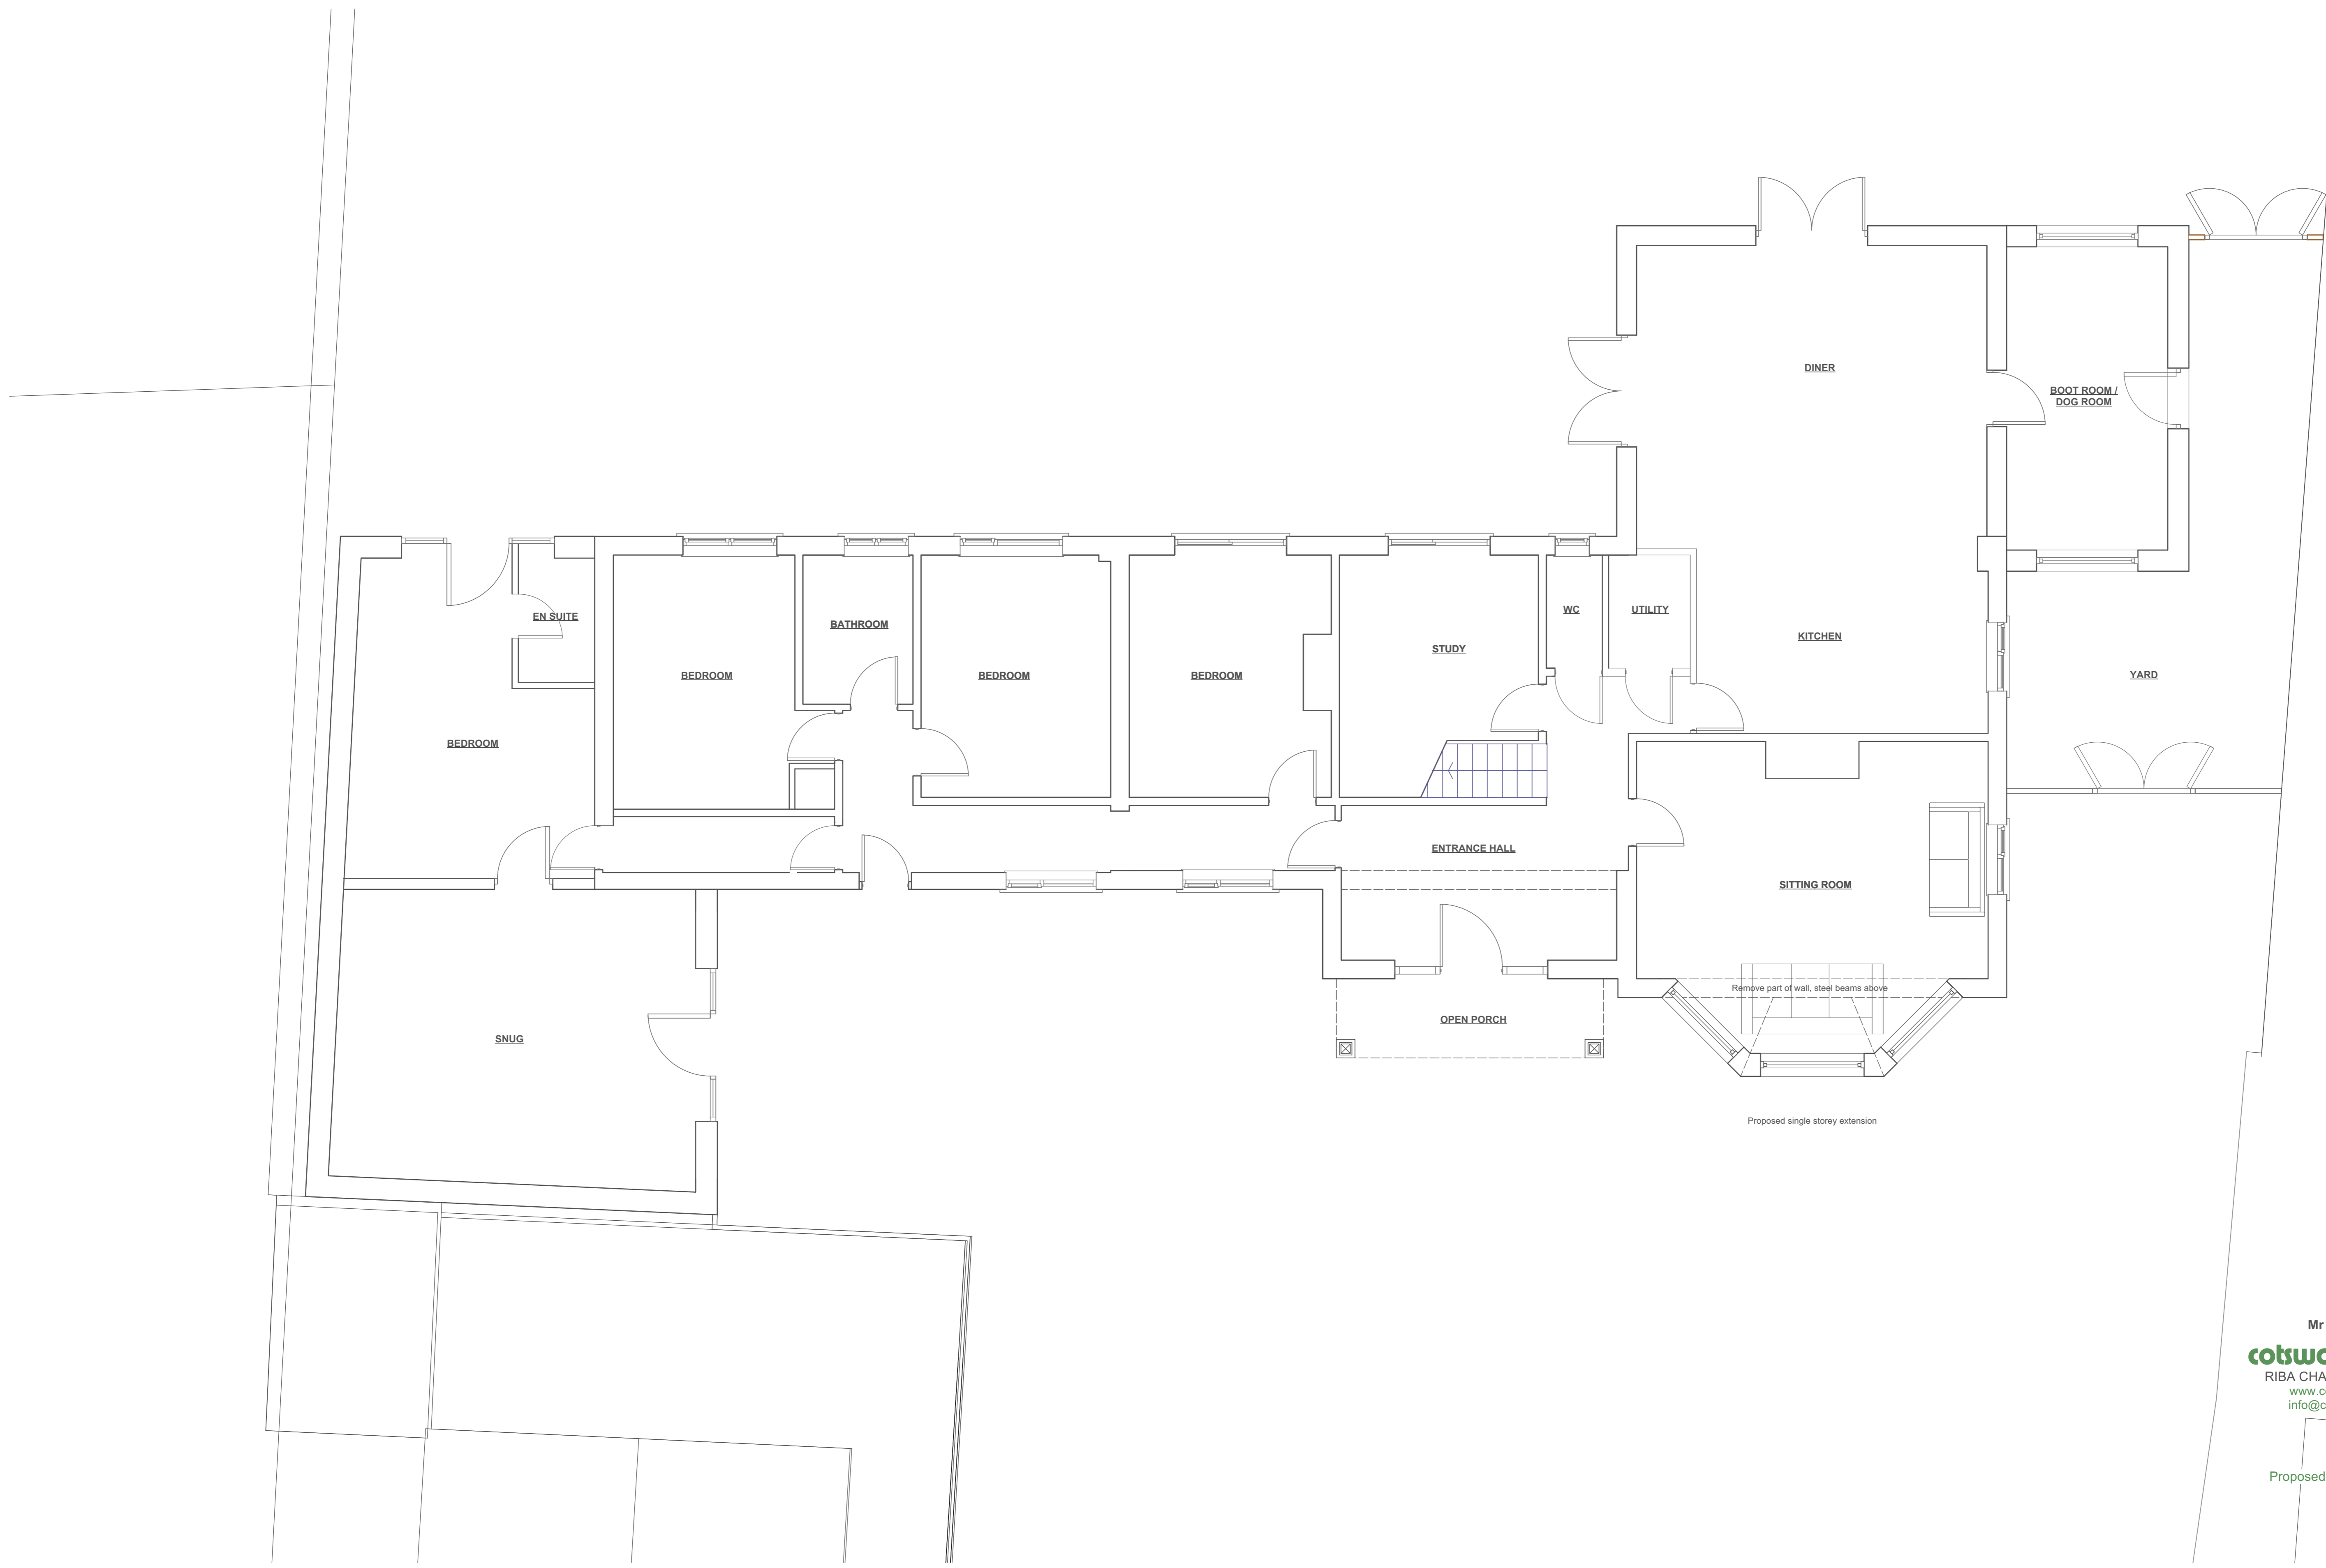

CLIENT:
Mr and Mrs Adams
cotswold architects.
 RIBA CHARTERED ARCHITECTS
 www.cotswoldarchitects.com
 info@cotswoldarchitects.com

PROJECT:
 Proposed Garage and Extension:
 The Gables
 Horcott Road
 Fairford
 GL7 4DD

TITLE:
Proposed Ground Floor Plan

DRAWING NO.	REV.
23-019-P-GF01	.

SCALE: 1:50@A1
 DATE: Oct 2023