


NOTES:
 1. This drawing and its design is the copyright of Cotswold Architects Ltd. and may not be reproduced in any form without their prior consent.
 2. Do not scale off this drawing.
 3. Dimensions to be checked on site.

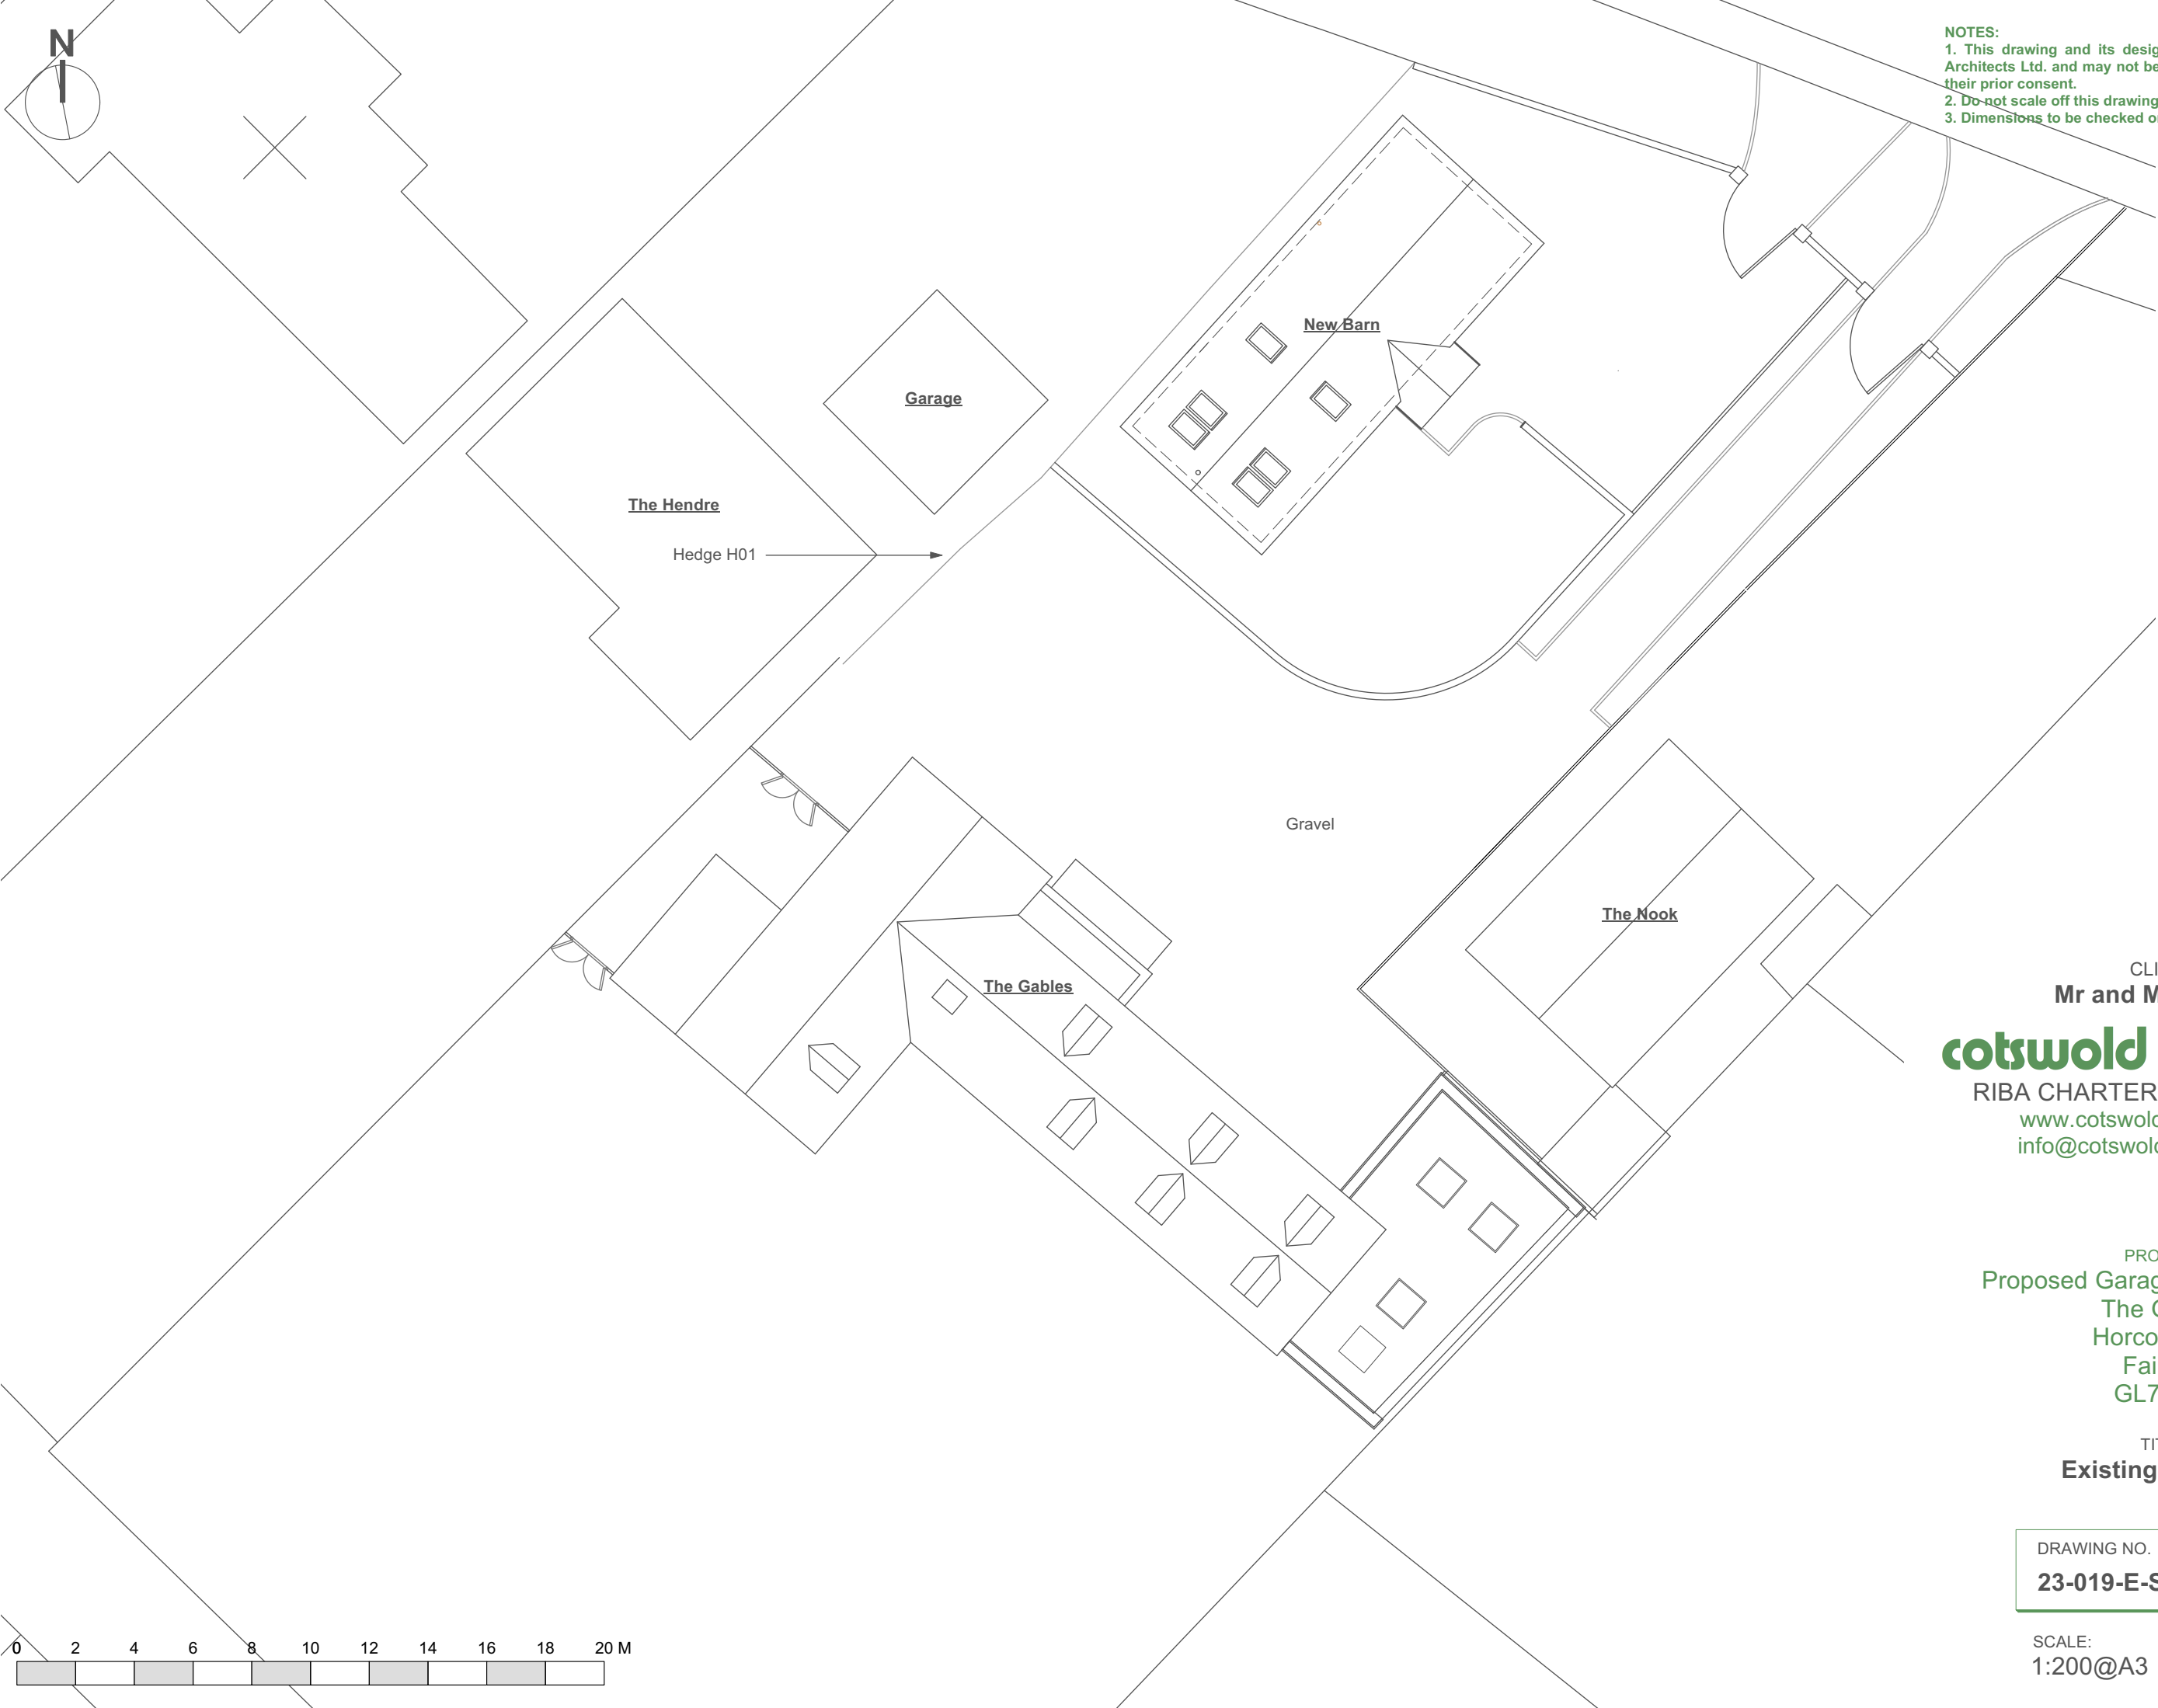

CLIENT:
Mr and Mrs Adams

cotswold architects.
 RIBA CHARTERED ARCHITECTS
www.cotswoldarchitects.com
info@cotswoldarchitects.com

PROJECT:
Proposed Garage and Extension:
The Gables
Horcott Road
Fairford
GL7 4DD

TITLE:
Existing Site Plan

DRAWING NO.	REV.
23-019-E-SP01	.

SCALE:
1:200@A3

DATE:
Oct 2023

