

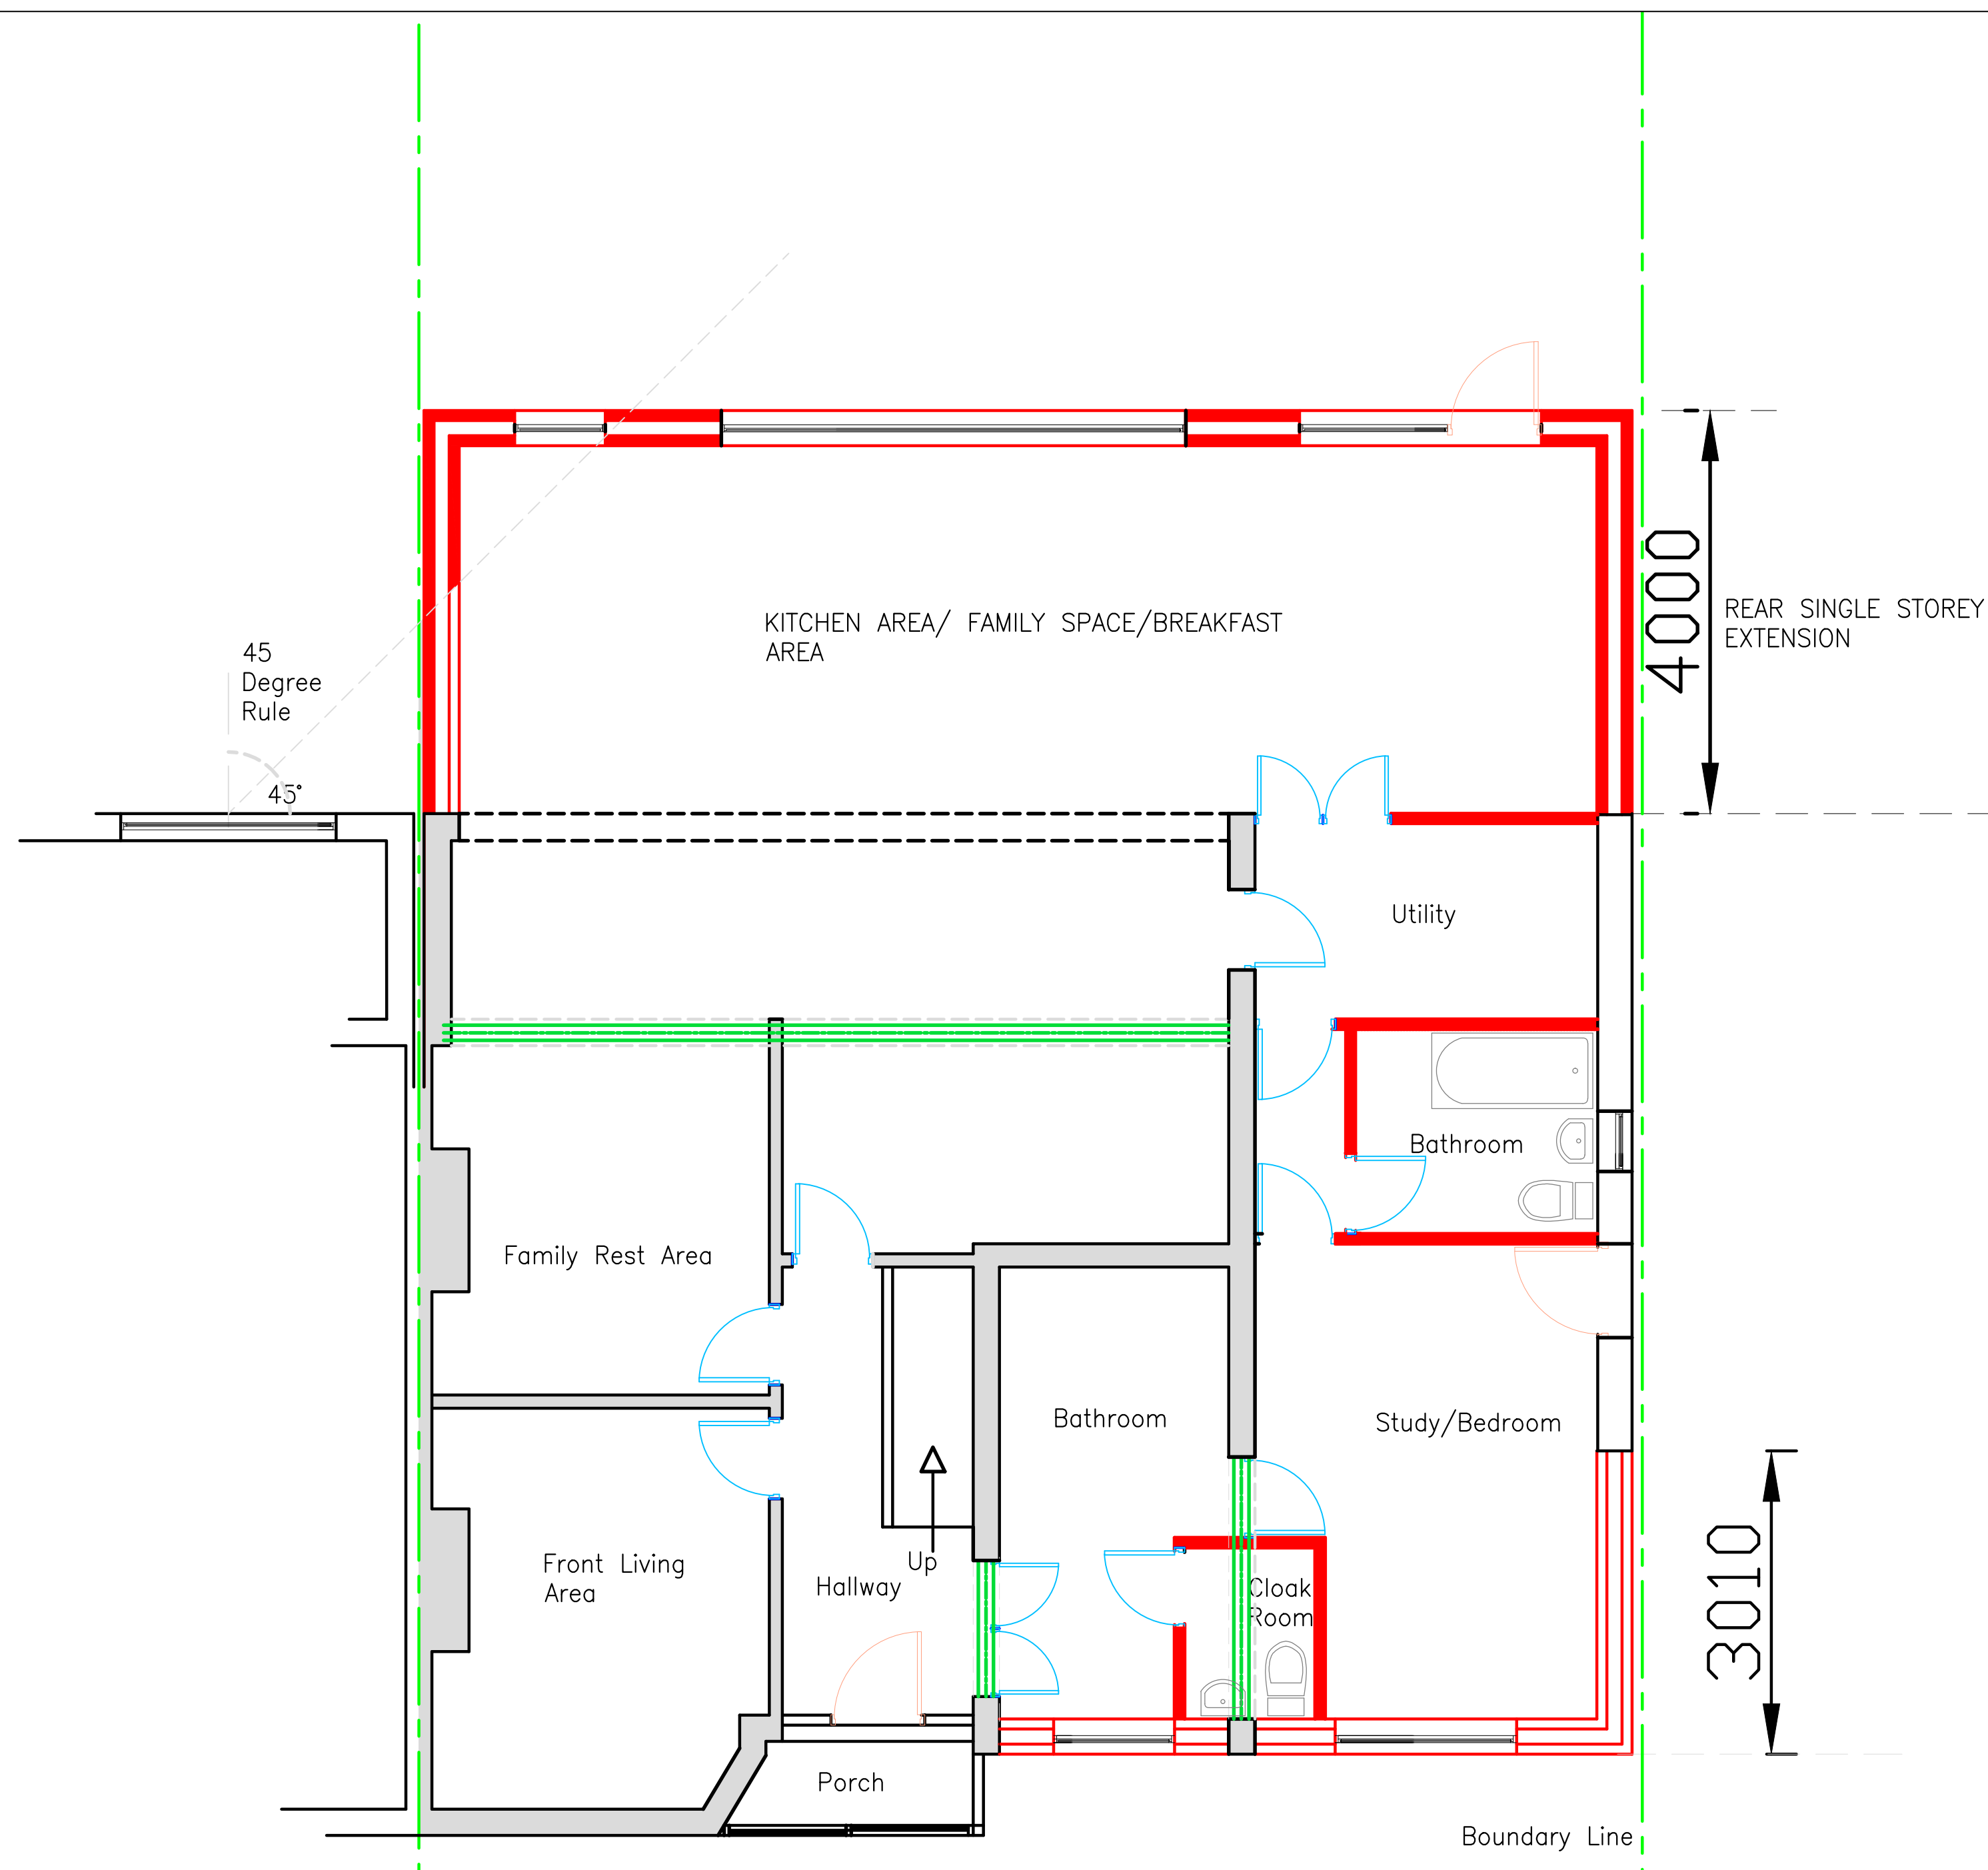


Existing Ground Floor Plan 1:50

 

Proposed Ground Floor Plan 1:50

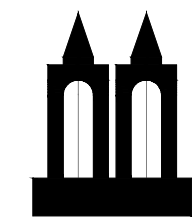

Anbedict NDU (Design Architects) Ltd

Chartered Architects Planning and Building Development Consultants

2B Belle Walk Moseley Birmingham B13 9DF
Tel: +44 7920 815 696

Client's Address:
N/A

Project Title:
Proposed and Existing Ground Floor Plans
No 147 Haskluck Green Road Shirely Solihull B90 2E

Scale 1:50
Date October 2023
Drawn by ABN

JOB No 1119
DWG No 01