

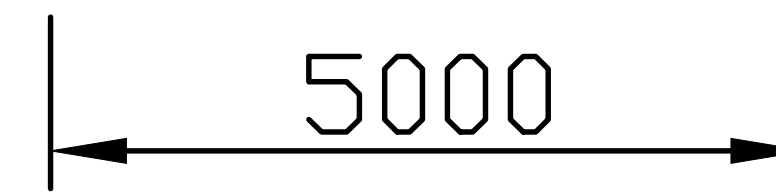
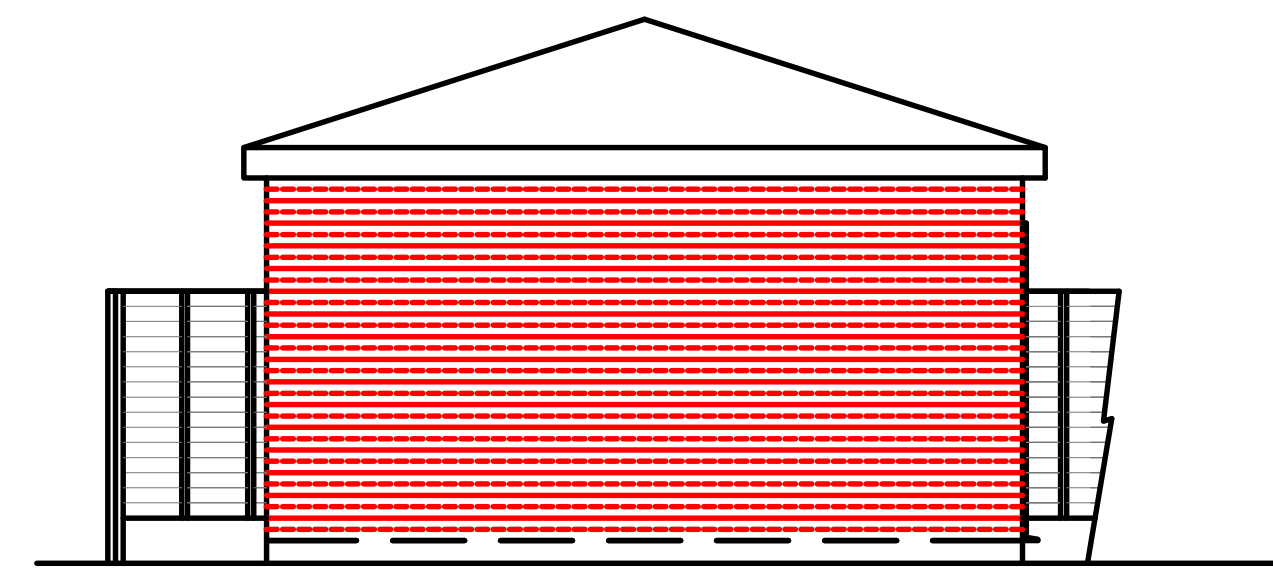




Proposed Front Elevation

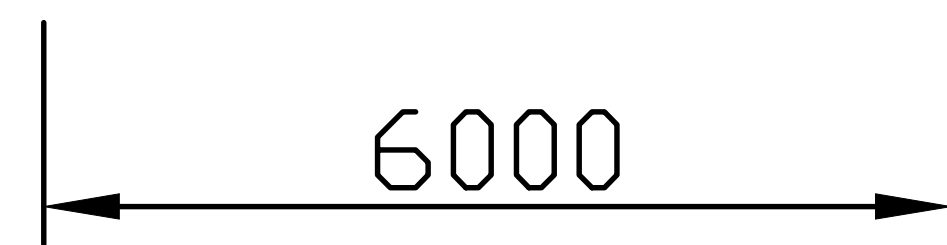


Proposed Rear Elevation

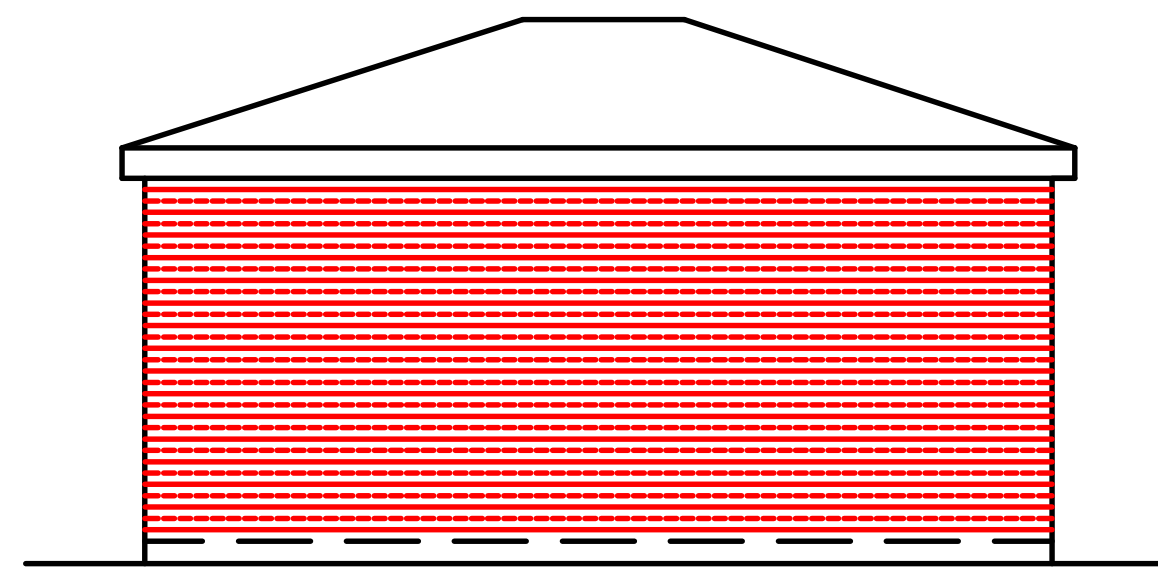


Proposed Rear Elevation

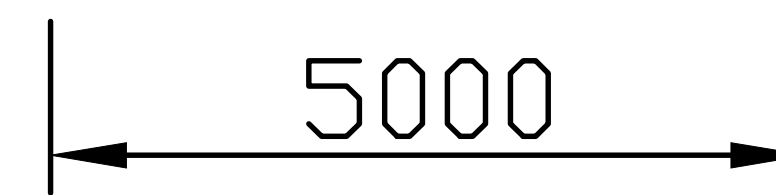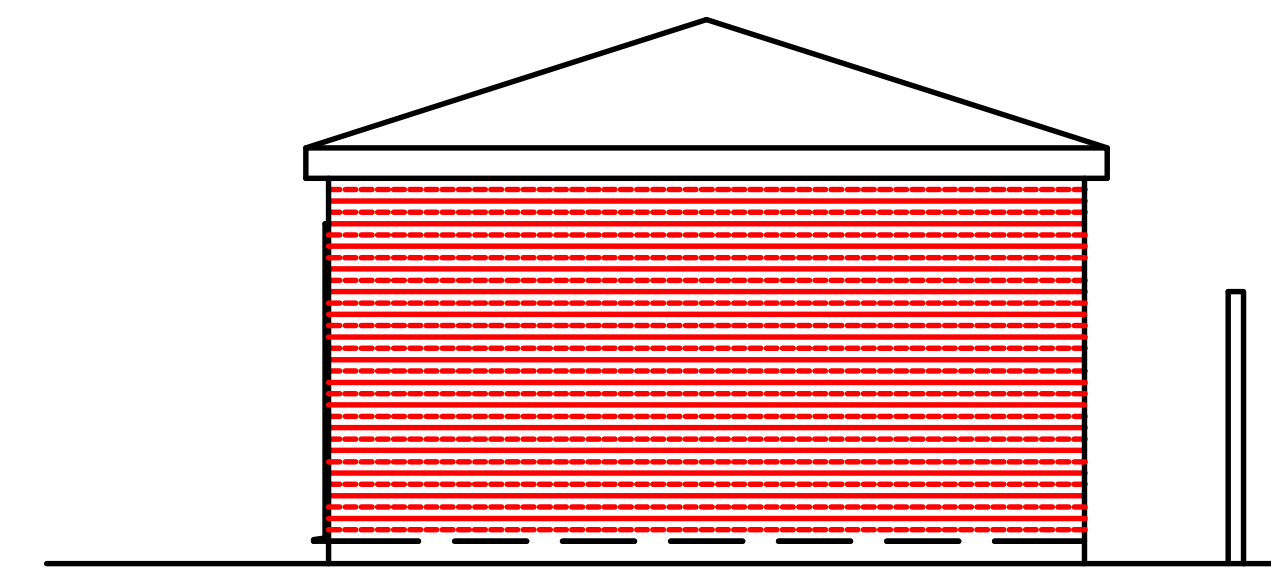

Proposed Rear Elevation
(Adjacent to Hasluck Croft)

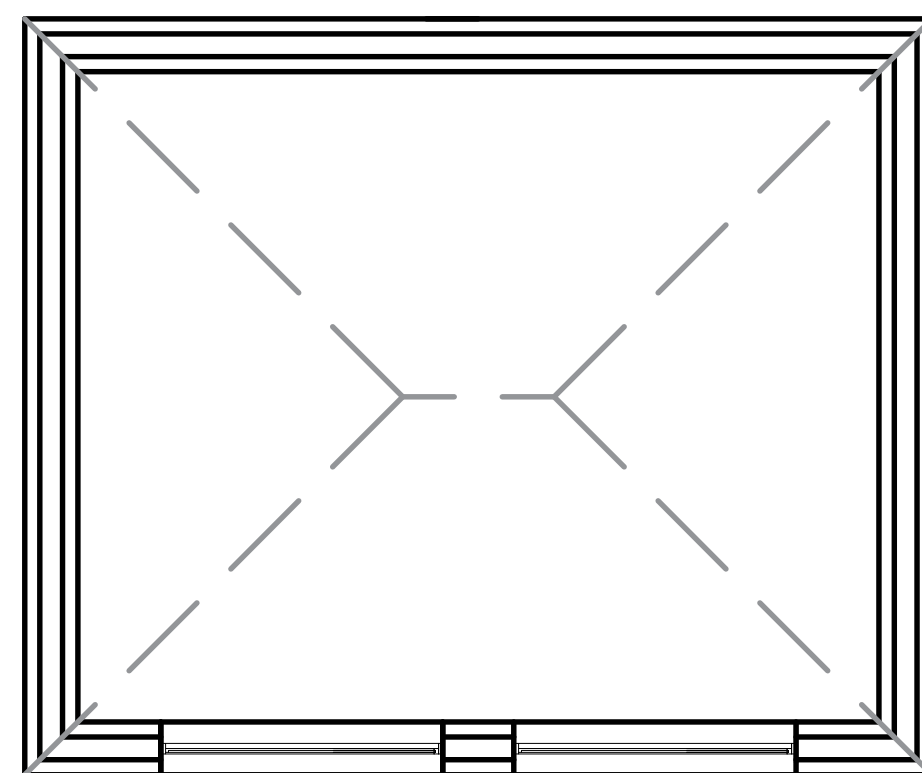

Proposed Ground Floor Plan
1:50

 

Anbenedict NDU (Design Architects) Ltd

Chartered Architects Planning and Building Development Consultants

28 Belle Walk Moseley Birmingham B13 9DF
Tel: +44 7920 815 696

Client's Address:
N/A

Project Title:
Proposed Single Storey Home Office and Games Room
No 147 Hasluck Green Road Shirely Solihull B90 2EF

Scale 1:50
Date October 2023
Drawn by ABN

JOB No 1119
DWG No 04