







Existing Front Elevation 1:50

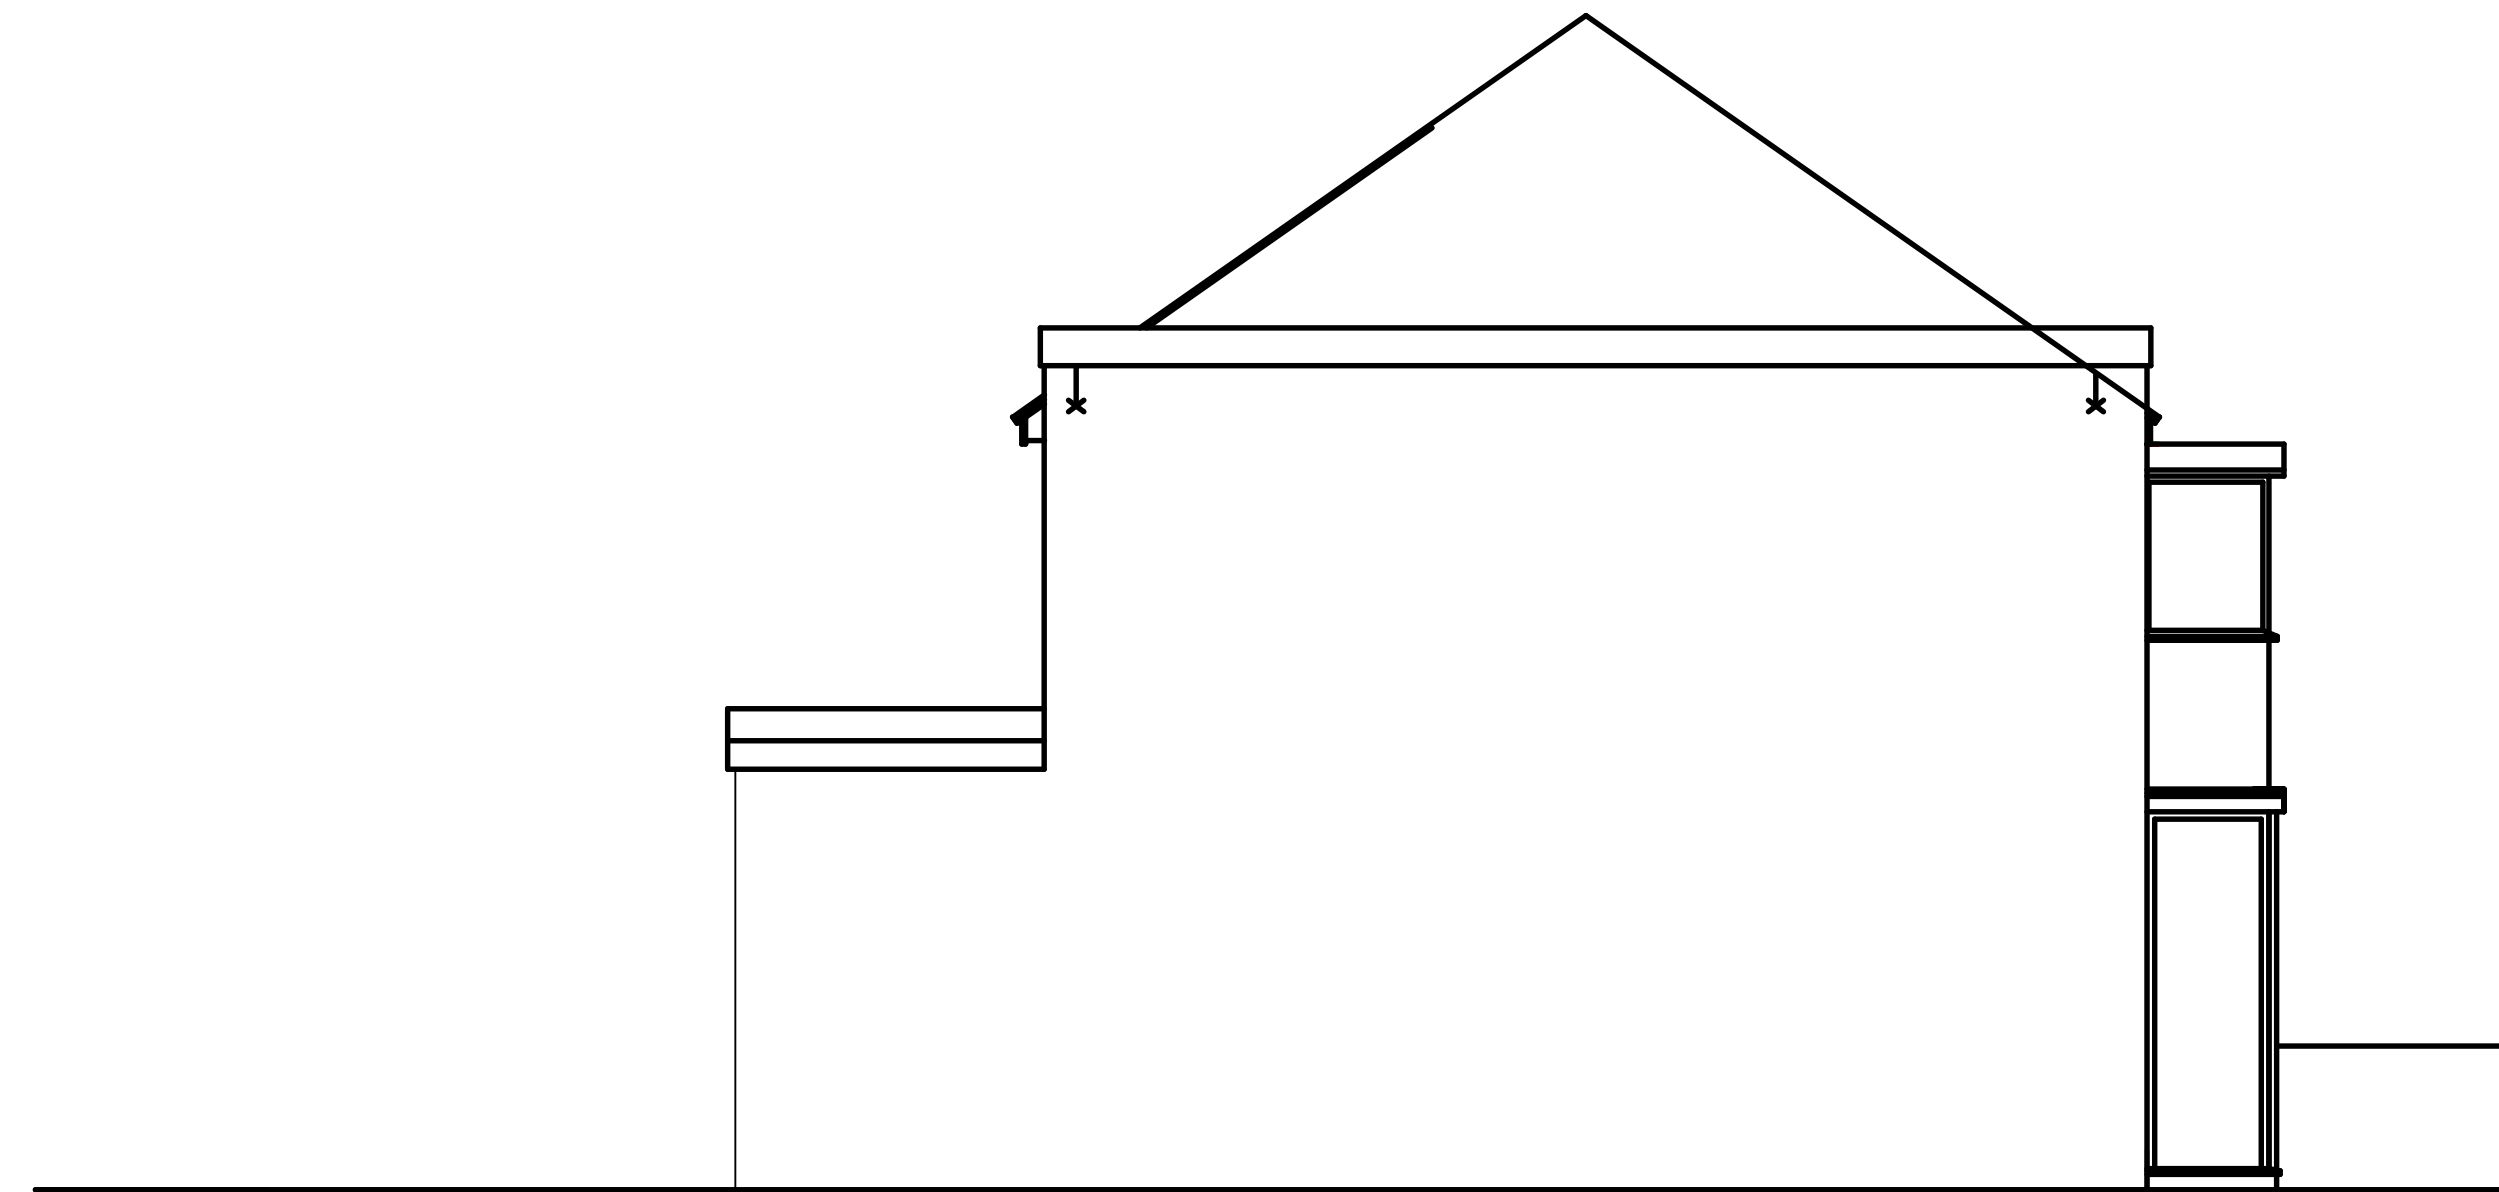


Existing Side Elevation 1:50

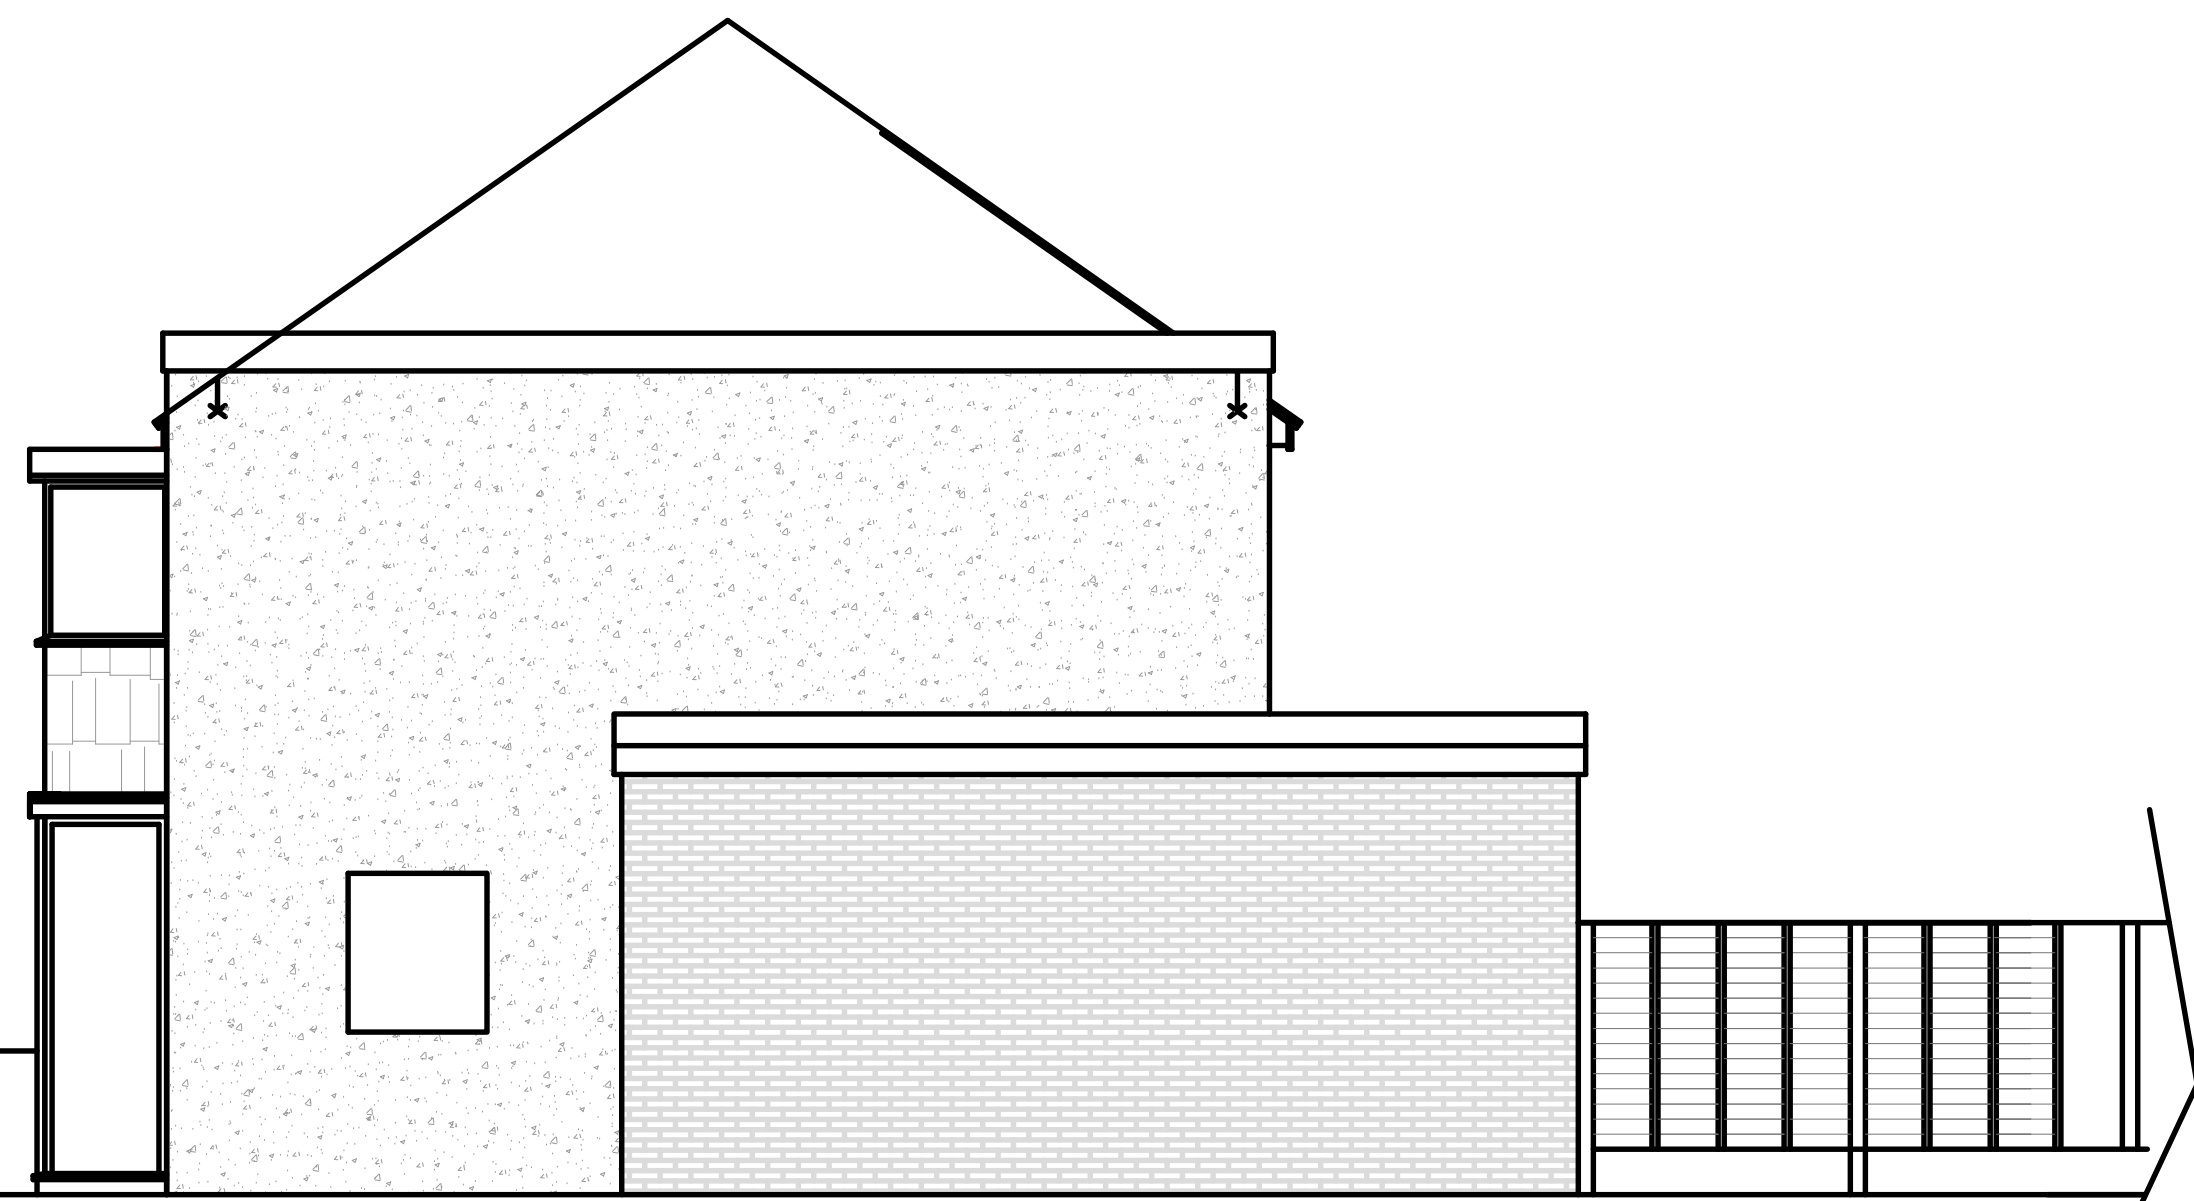

Existing Side Elevation 1:50
(Adjacent to Haslucks Croft)

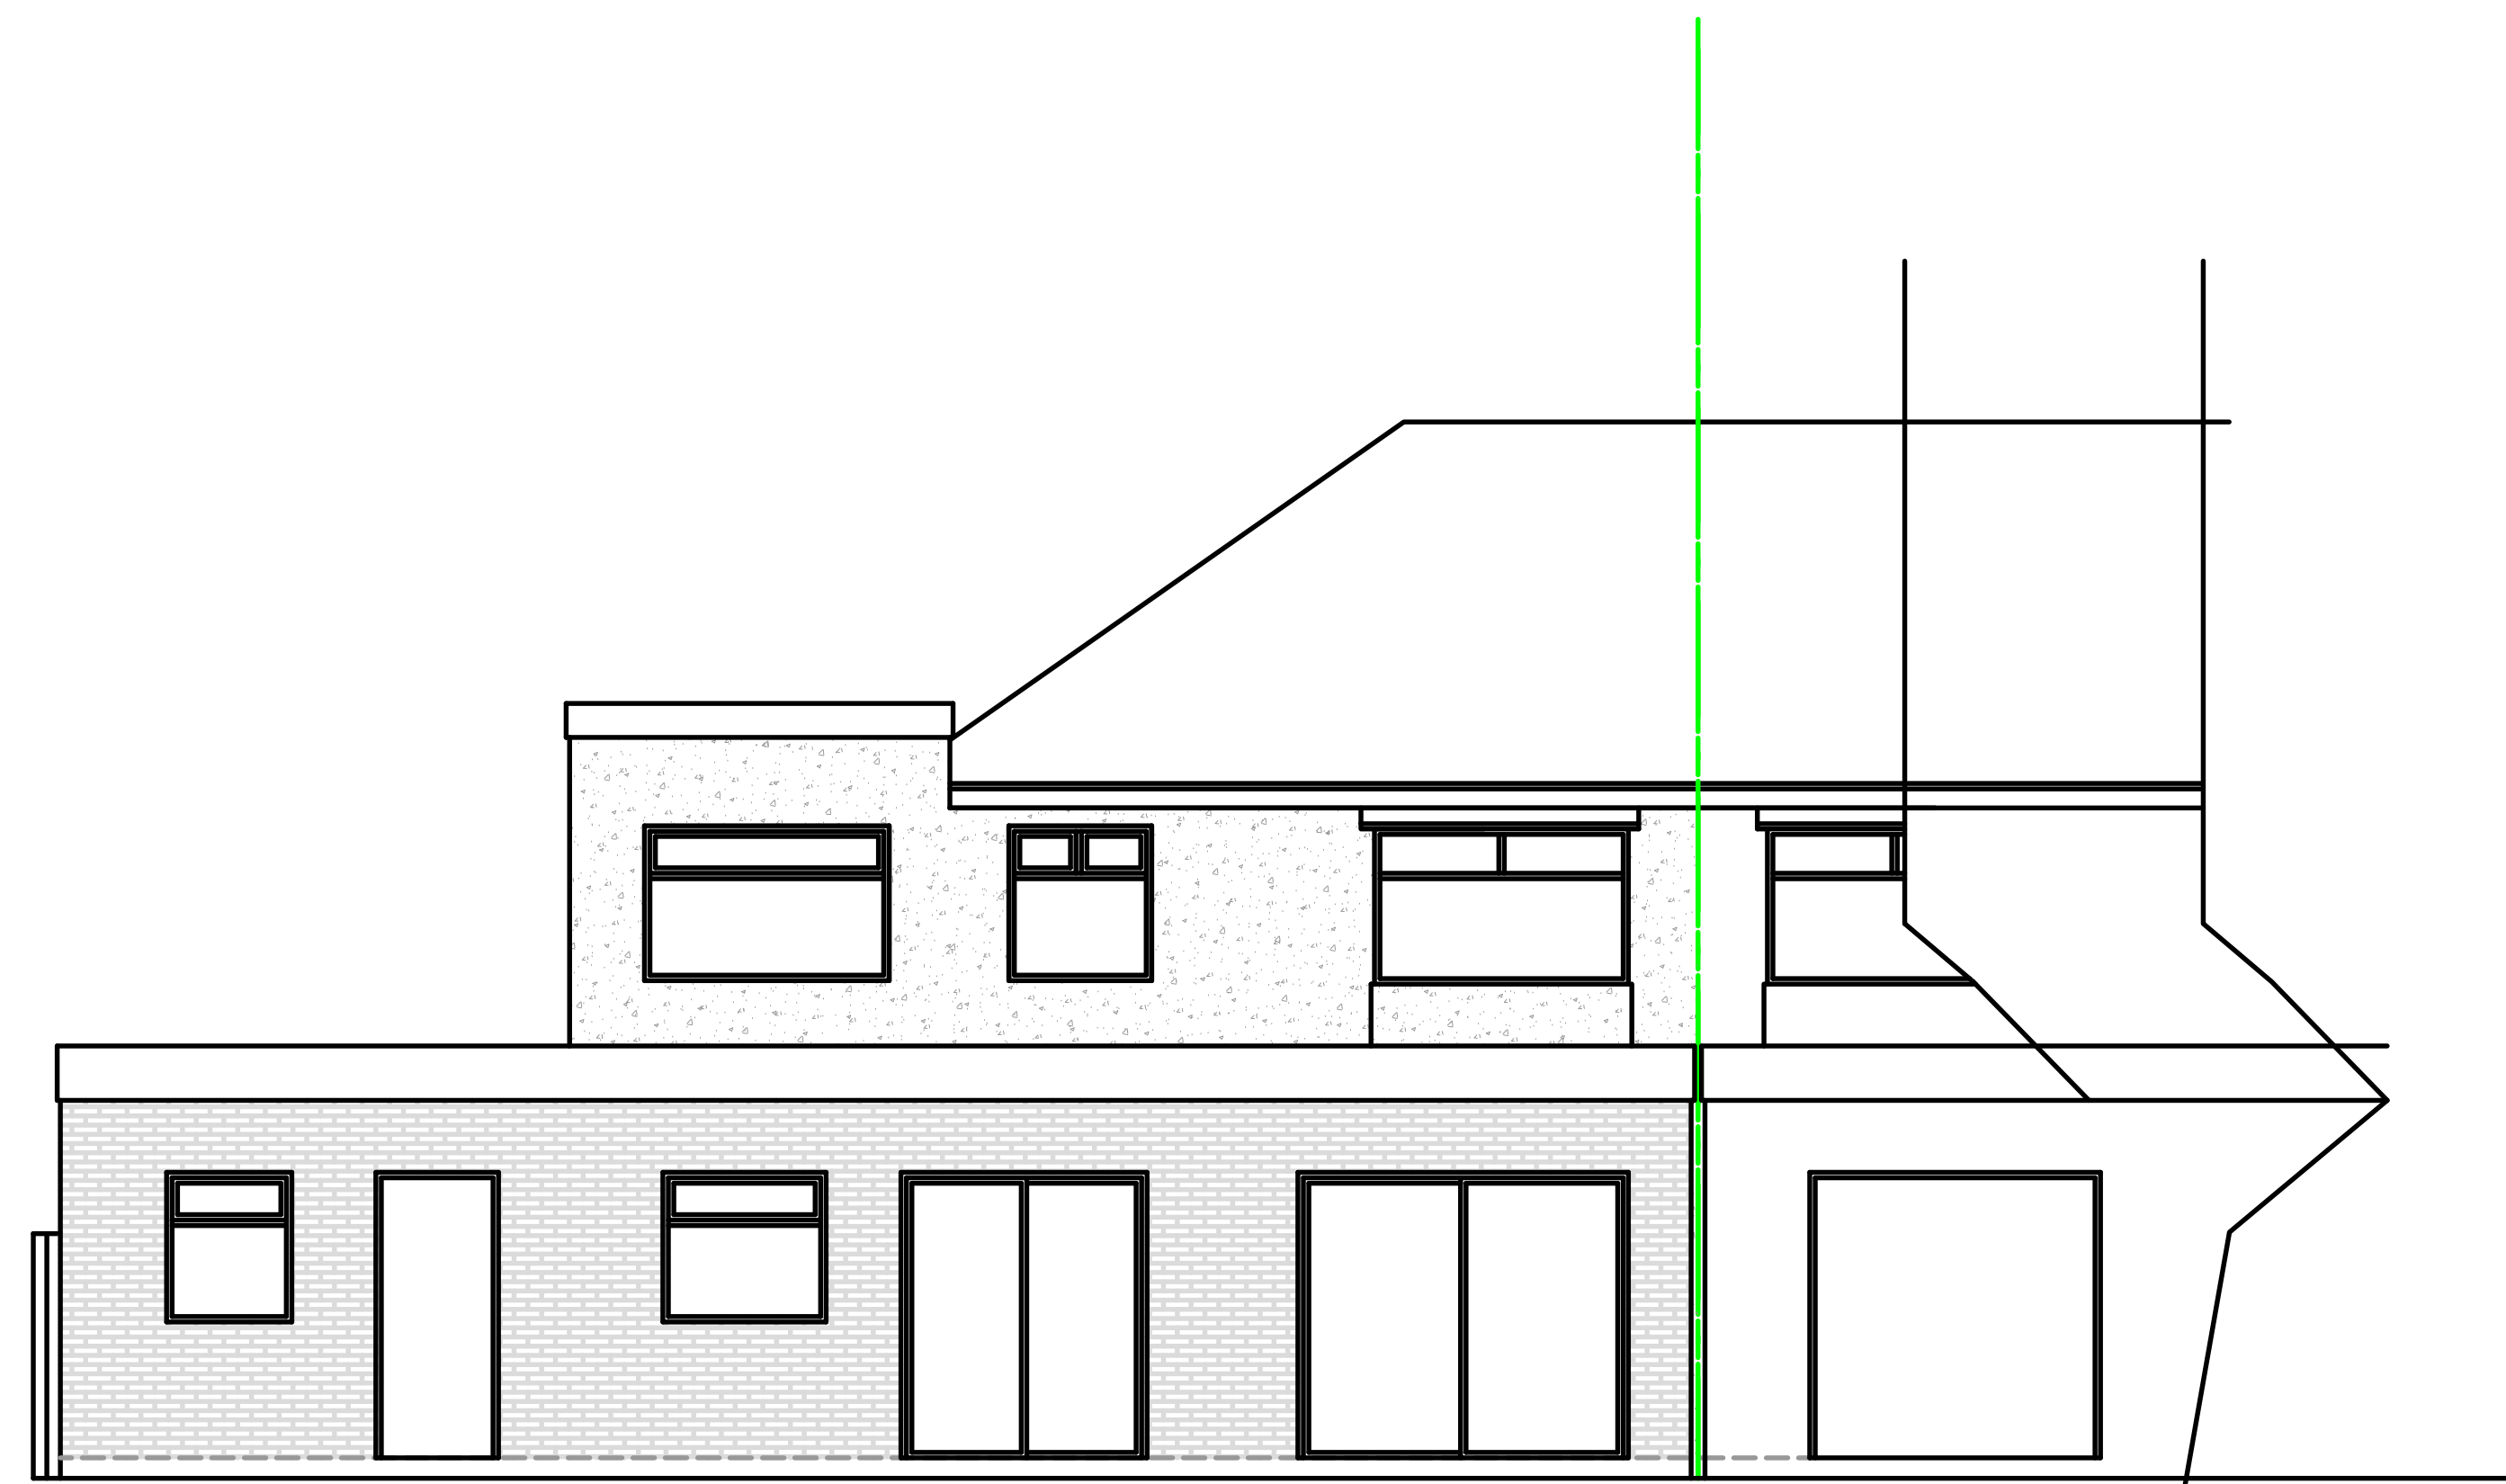 

Existing Rear Elevation 1:50

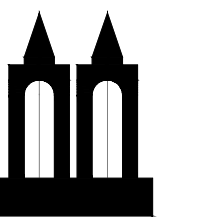

Anbenedict NDU (Design Architects) Ltd

Chartered Architects Planning and Building Development Consultants

28 Belle Walk Moseley Birmingham B13 9DF
Tel: +44 7920 815 696

Client's Address
N/A

Project Title:
Proposed Ground Floor Plans
No 147 Hasluck Green Road, Shirely Solihull, B90

Scale 1:50
Date October 2023
Drawn by ABN

JOB No 1119
DWG No 02