






Proposed Front Elevation 1:50

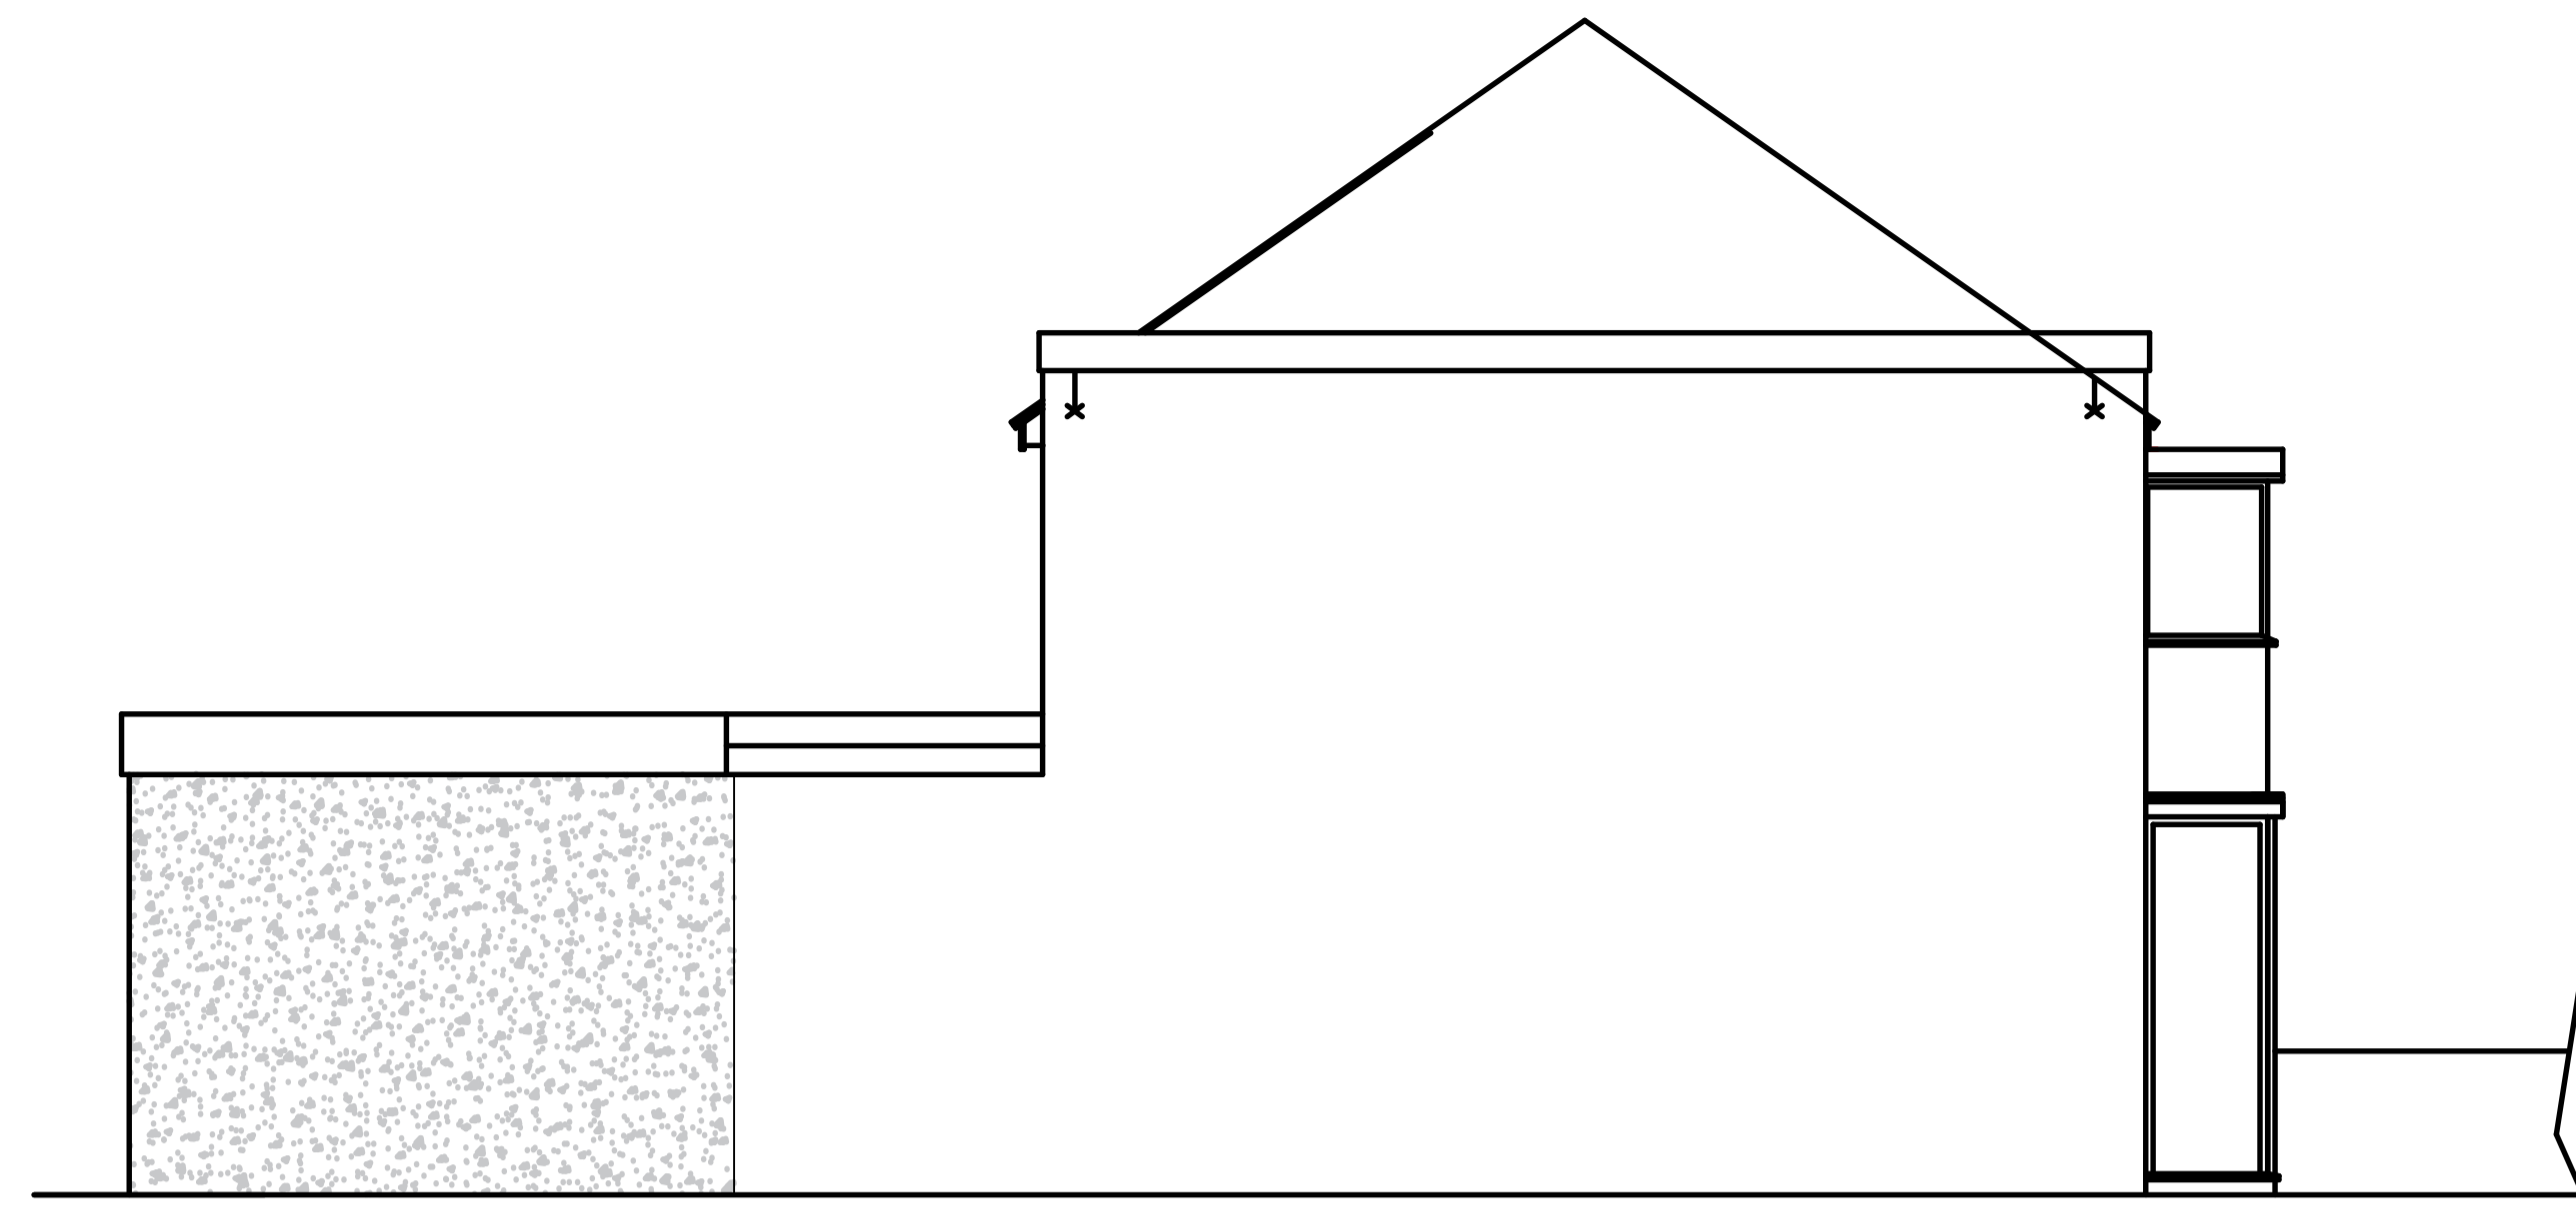


Proposed Side Elevation 1:50

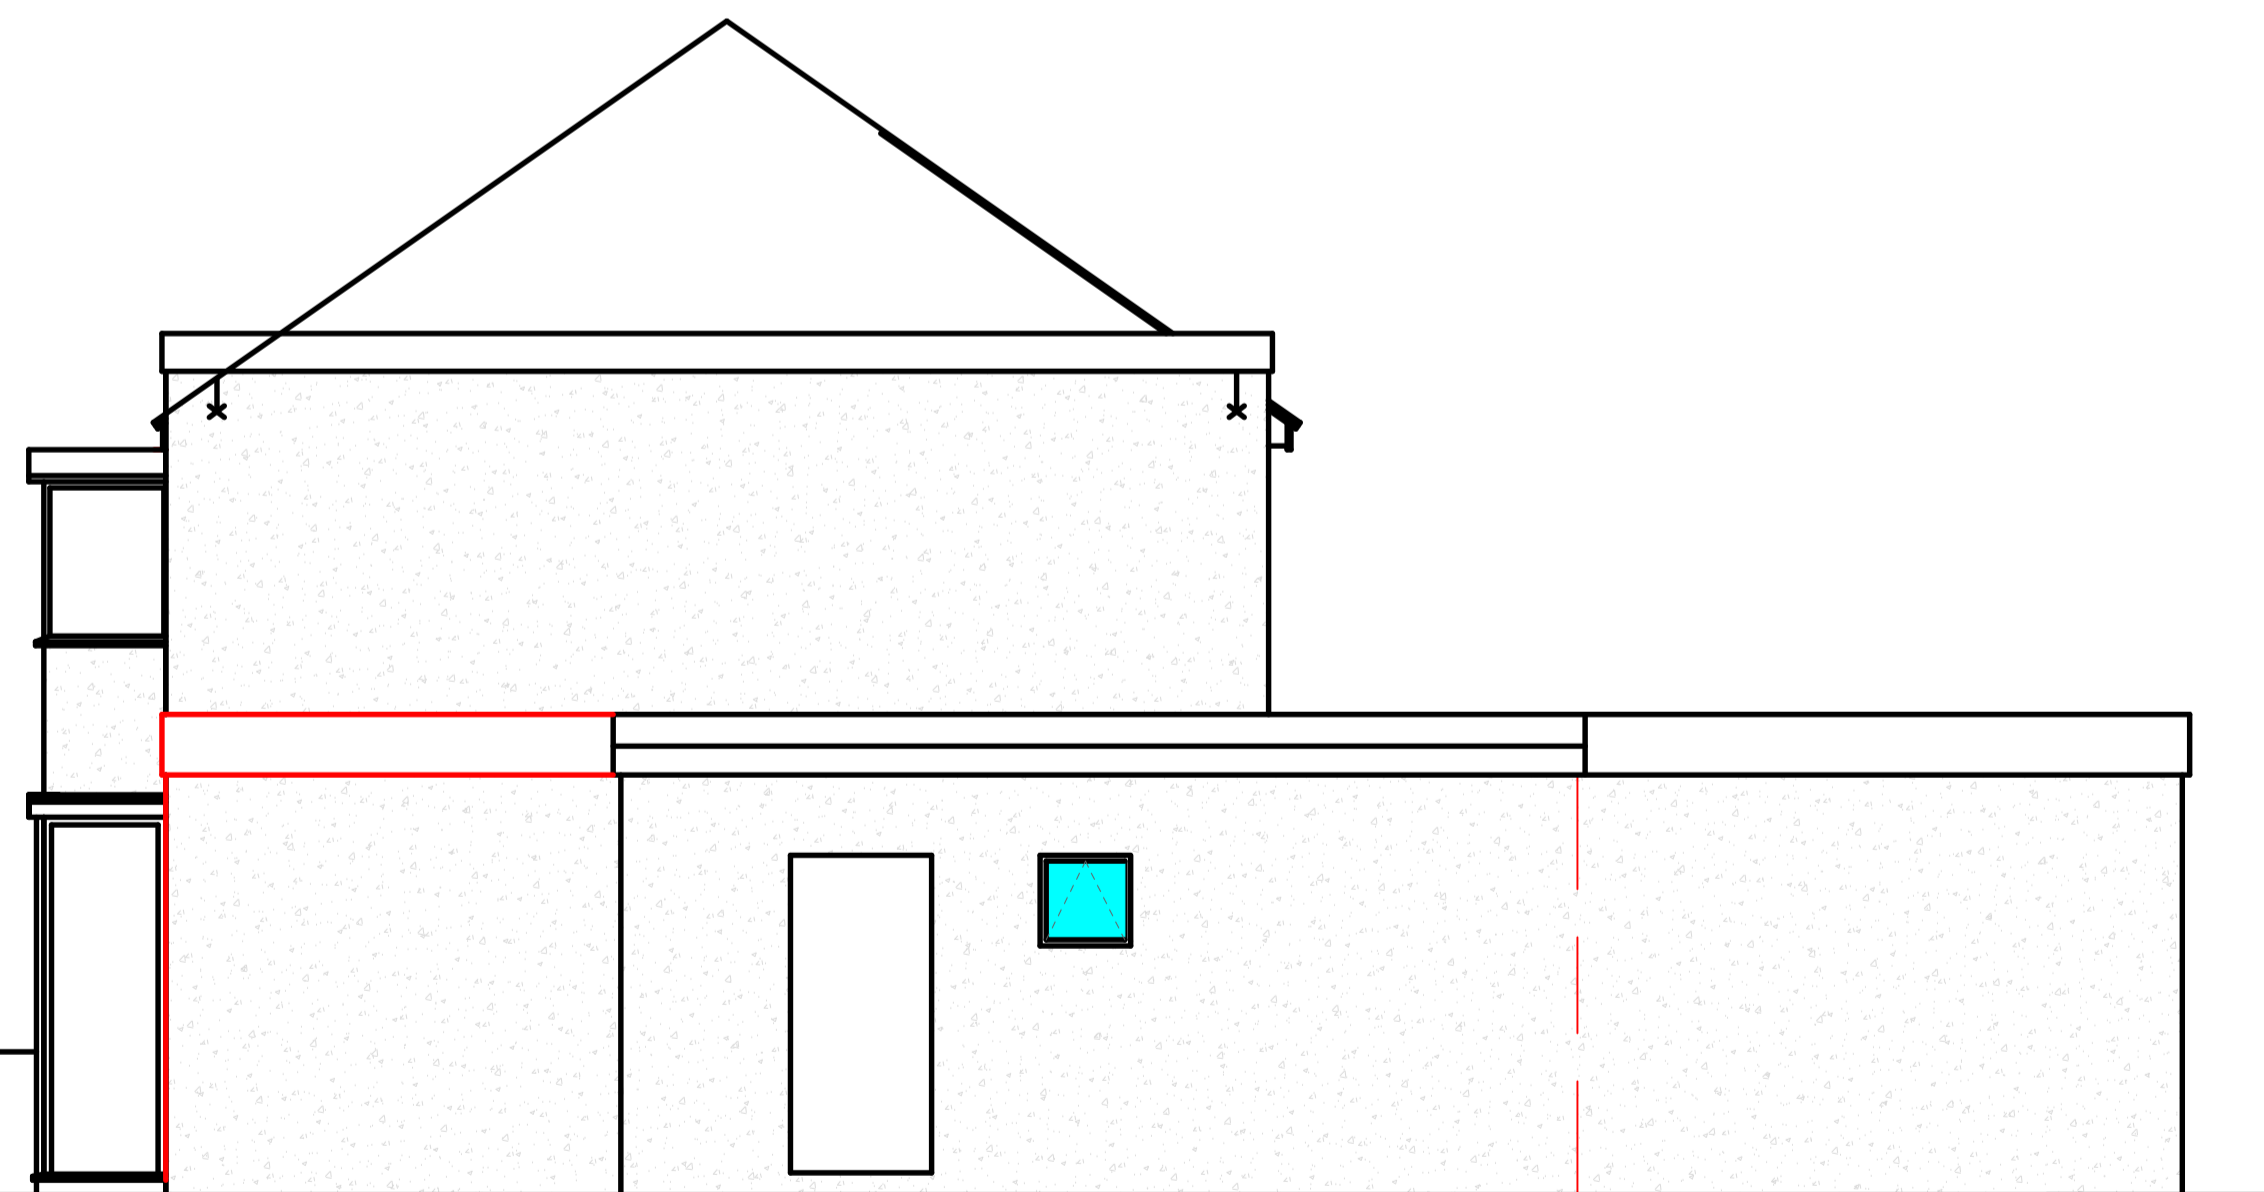

Proposed Side Elevation 1:50  
(Adjacent to Haslucks Croft)

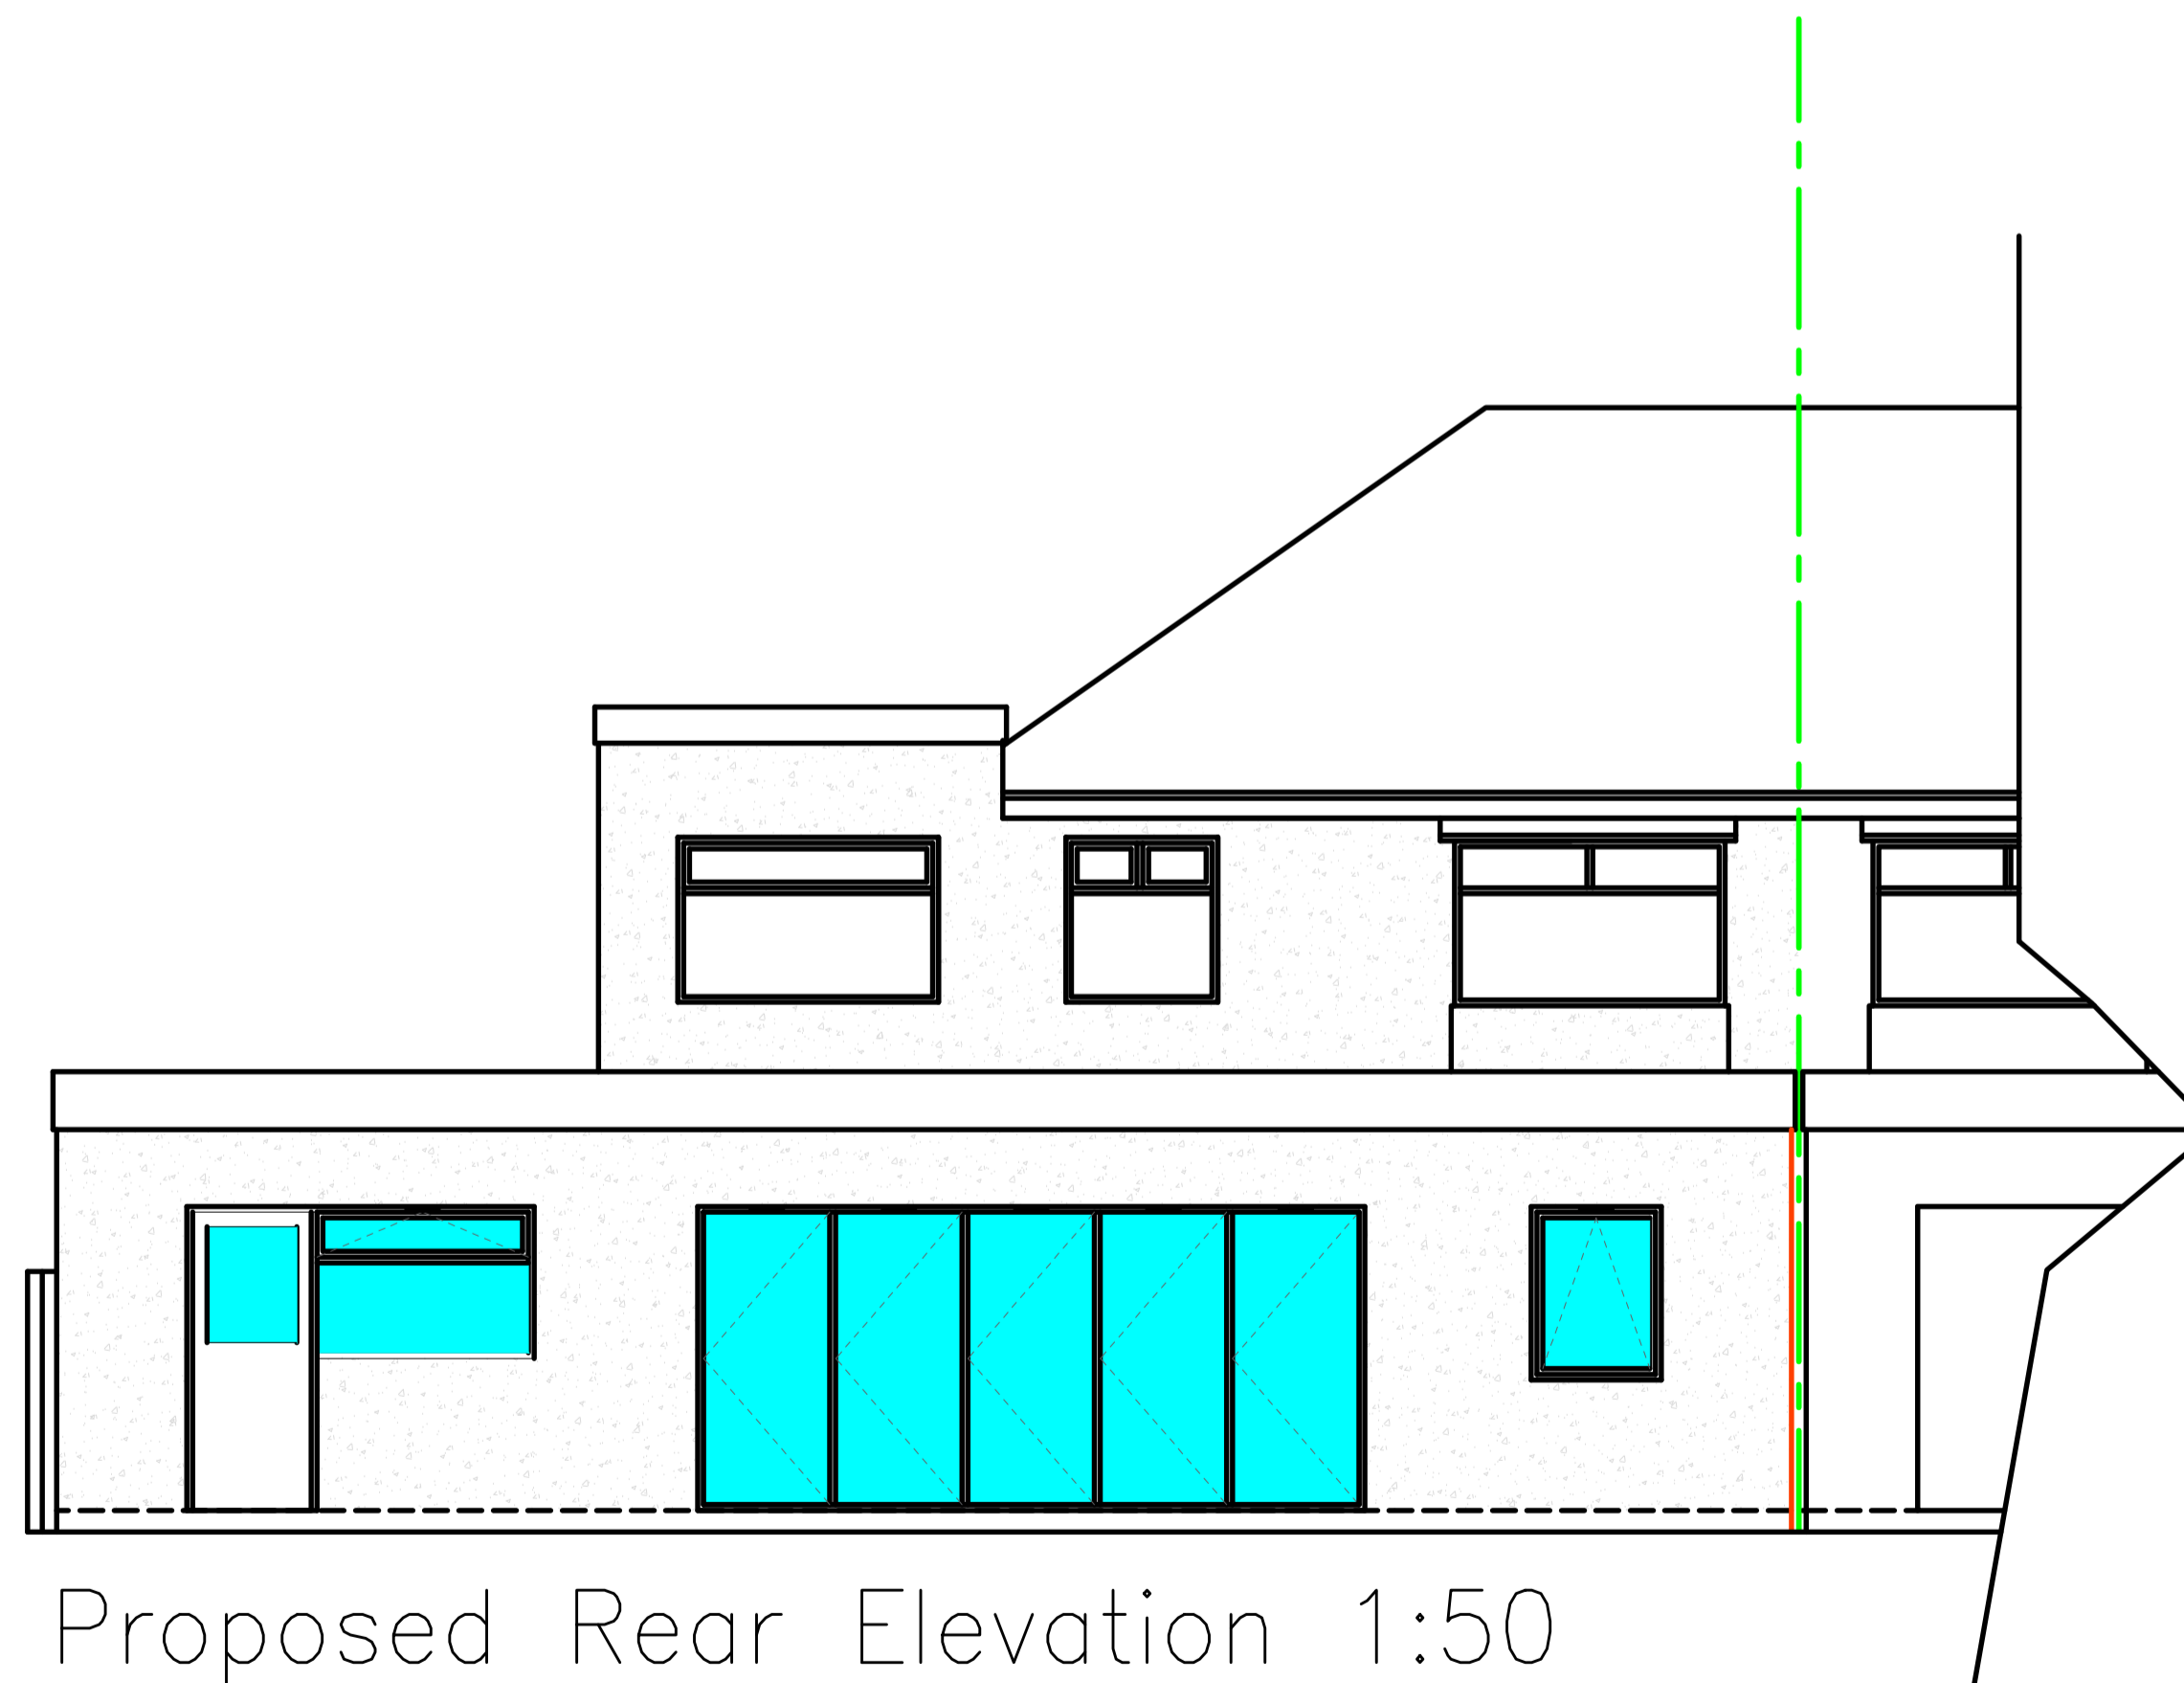

Proposed Rear Elevation 1:50

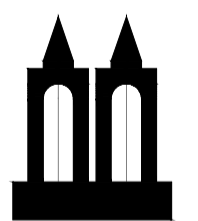

Anbedict NDU (Design Architects) Ltd

Chartered Architects Planning and Building Development Consultants

28 Belle Walk Moseley Birmingham B13 9DF  
Tel: +44 7920 815 696

Client's Address:  
Javeen UK Ltd

Project Title:  
Proposed and Existing Rear And Side Elevations

Scale 1:50  
Date October 2023  
Drawn by ABN

JOB No 1116  
DWG No DE.03