





EXISTING FRONT ELEVATION

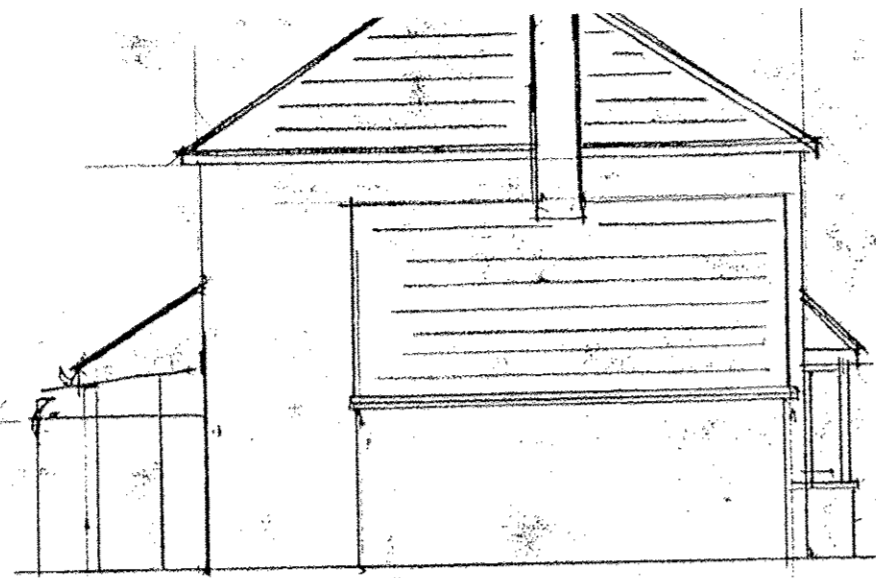



SIDE ELEVATION

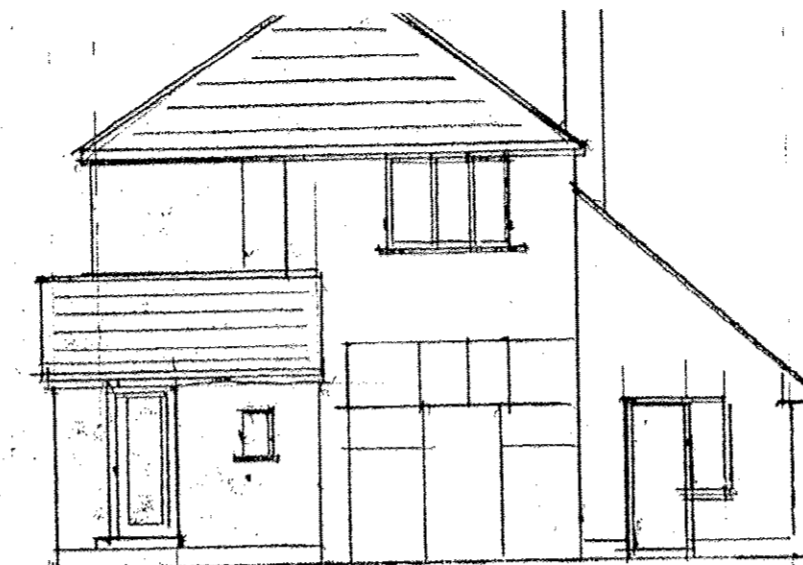


REAR ELEVATION

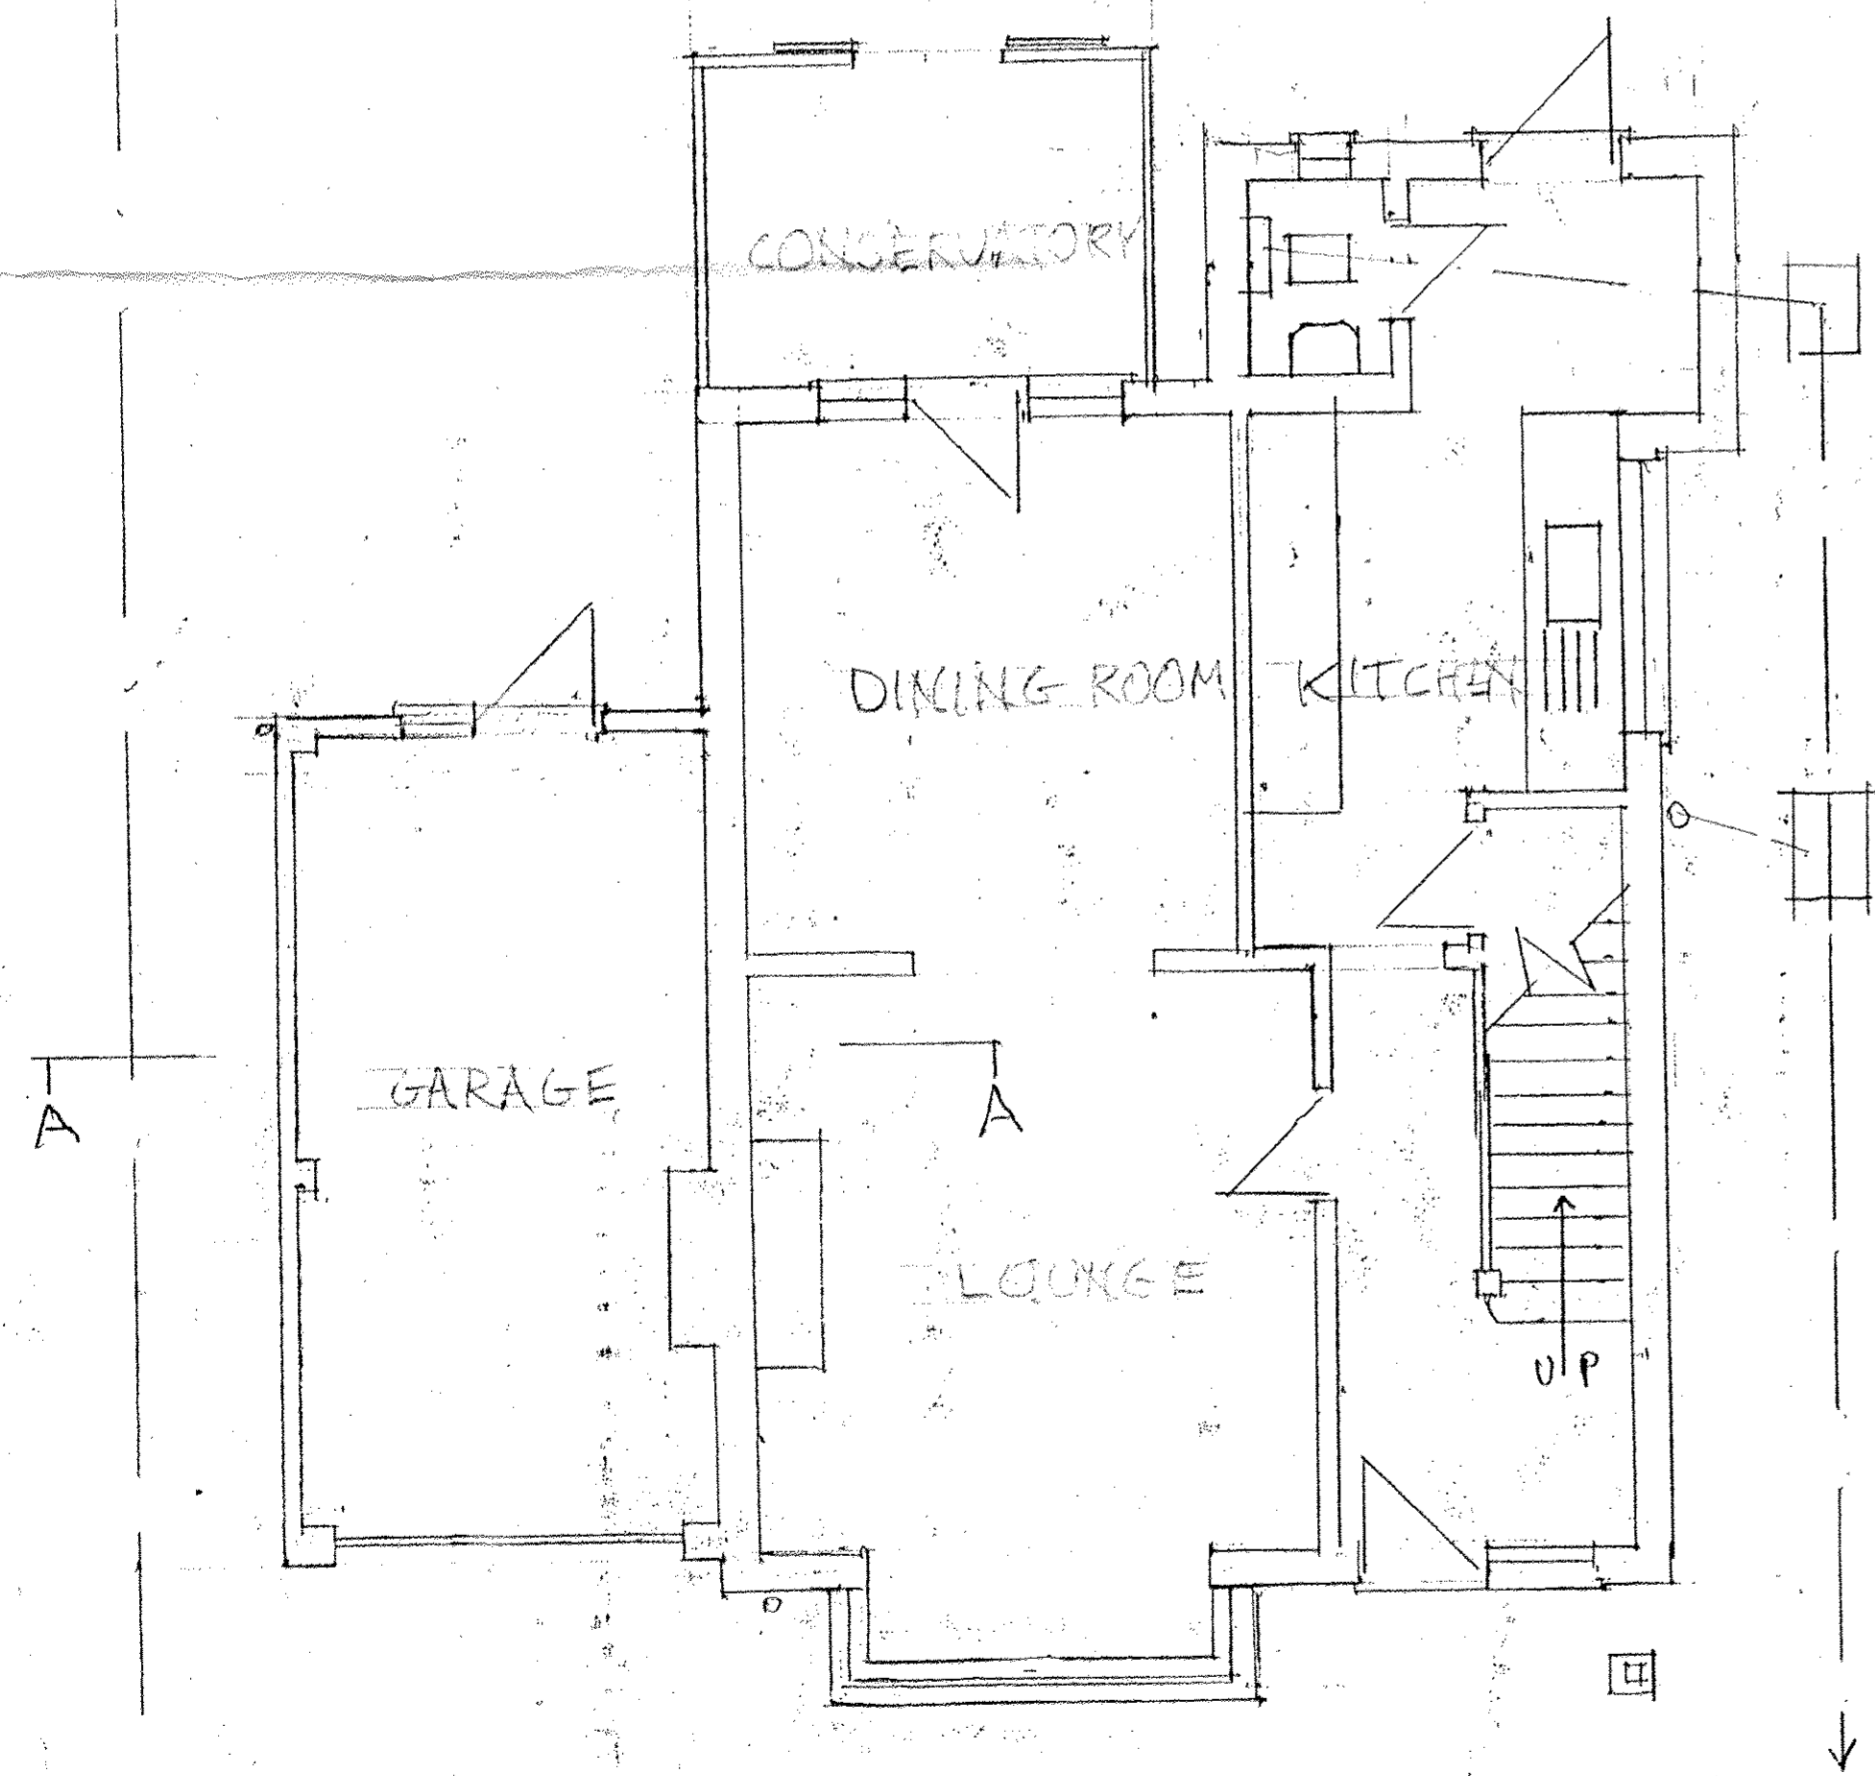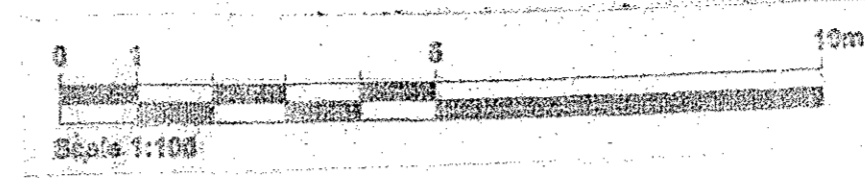

EXISTING GROUND FLOOR PLAN

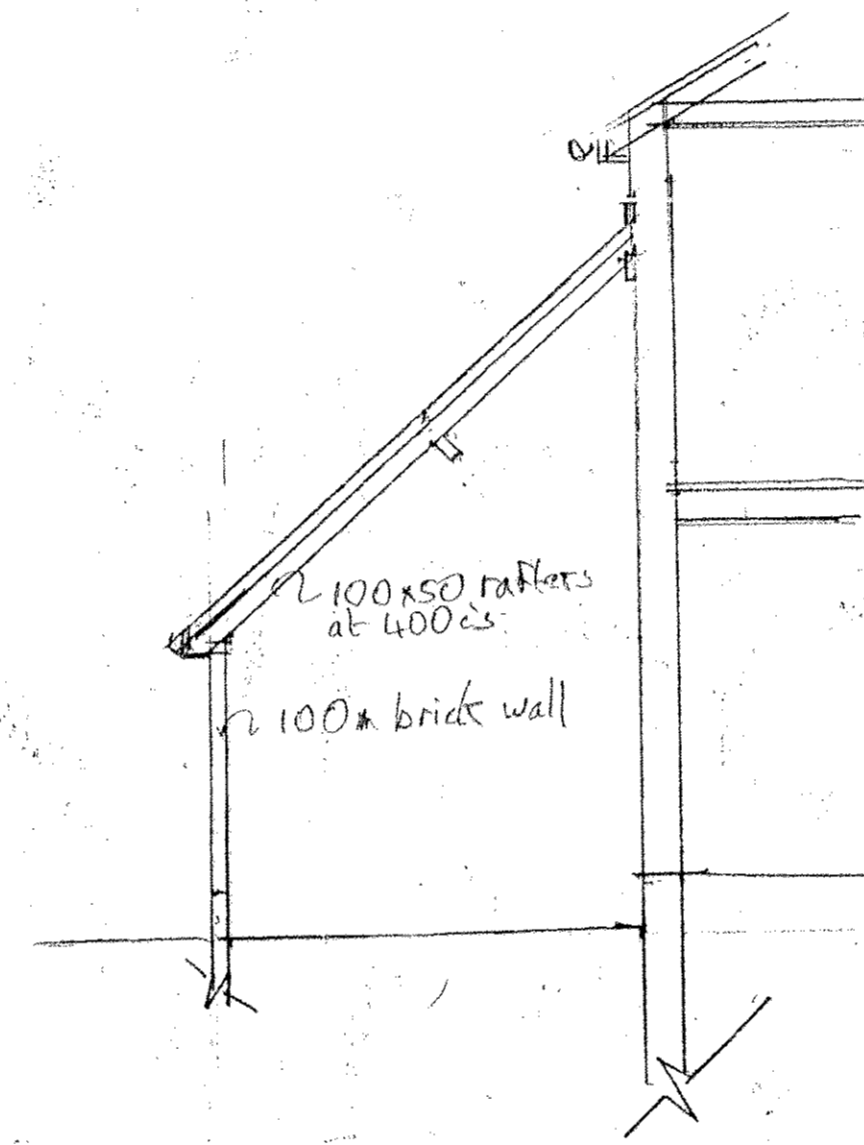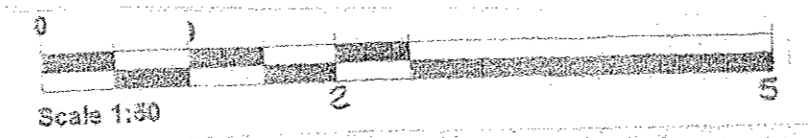

SECTION A-A

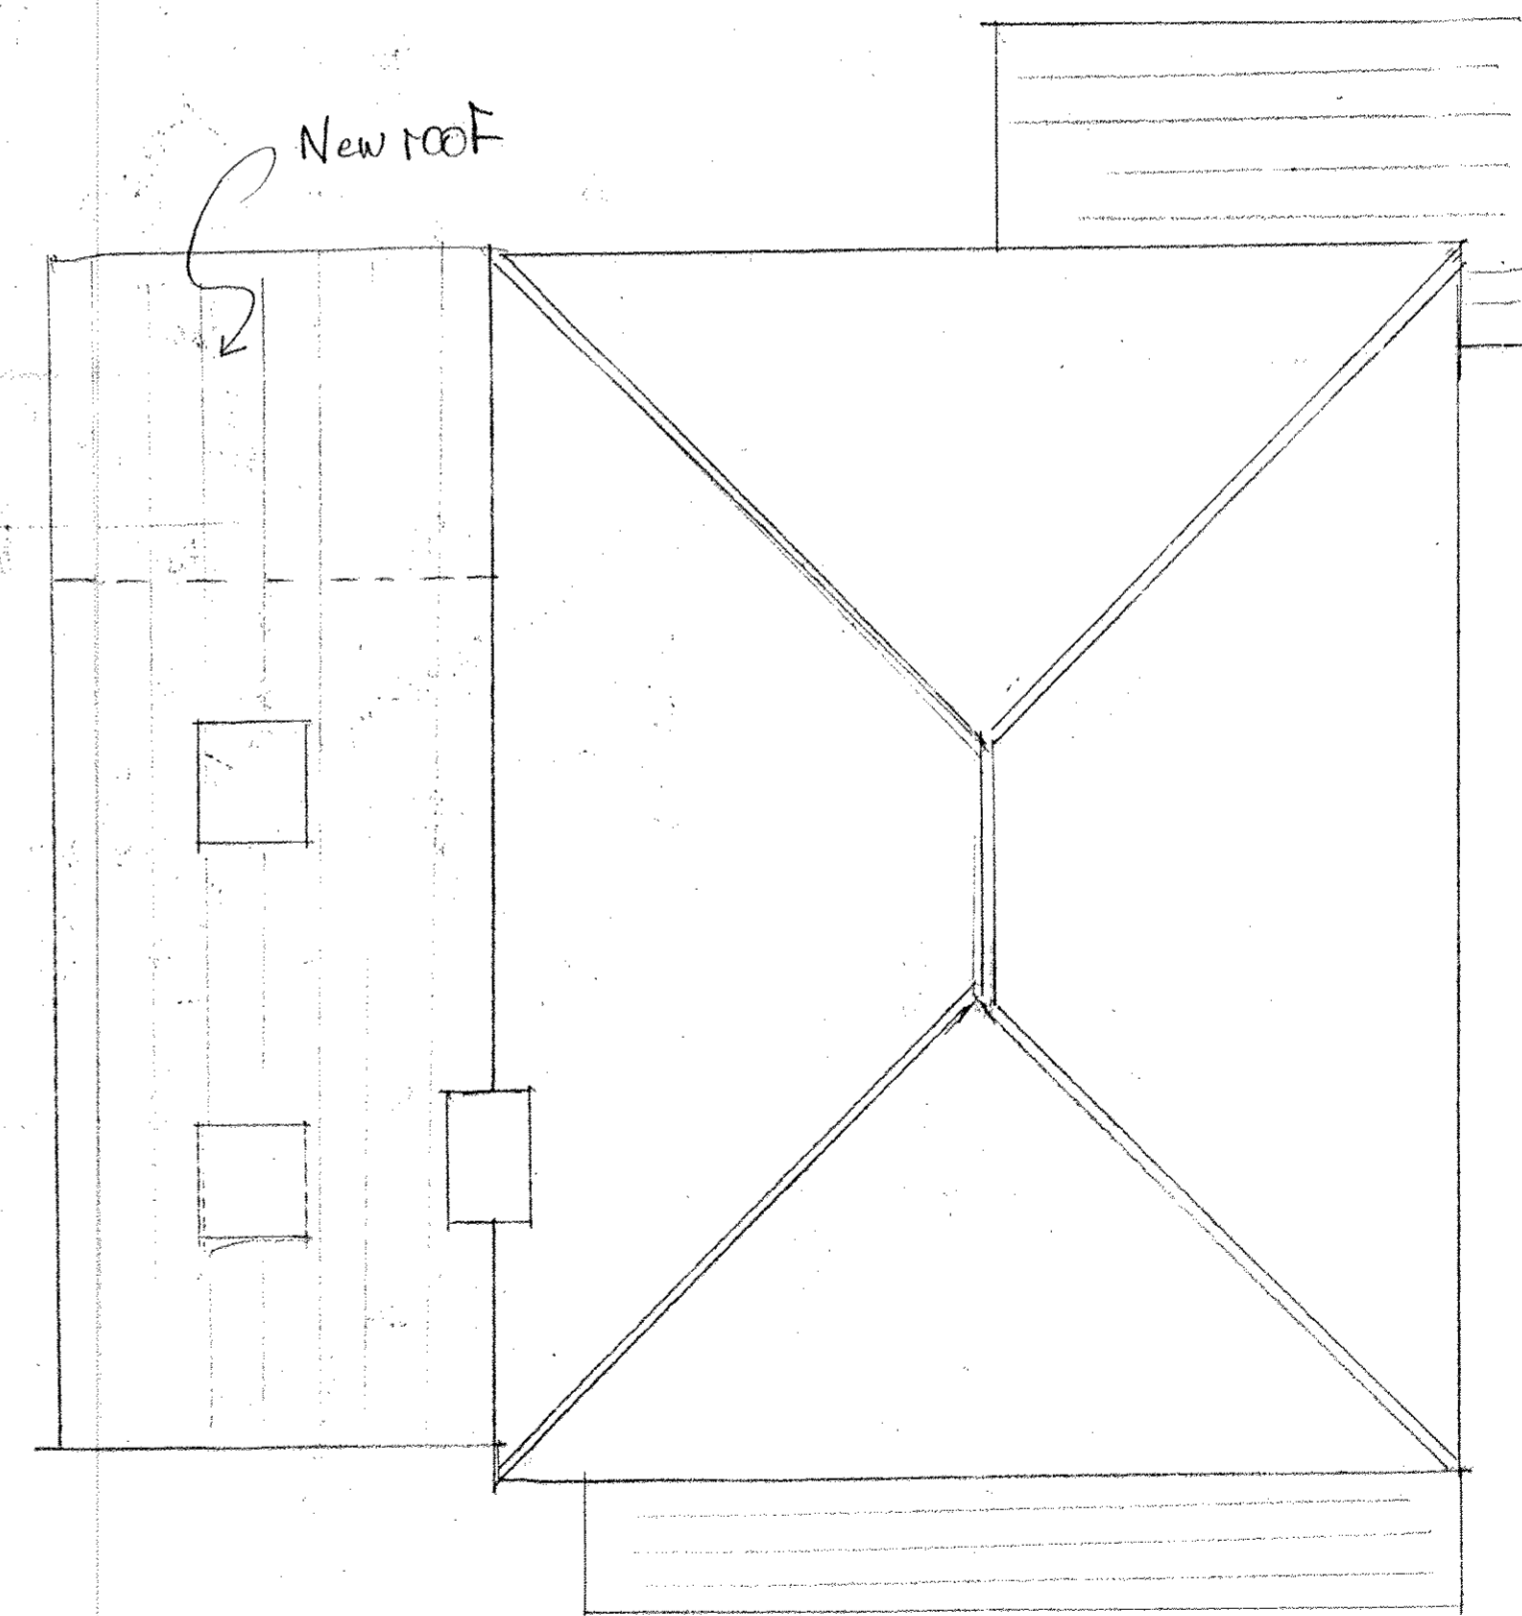

PROPOSED ROOF PLAN

A	Date	Revisions

Client
MR C. JACQUES

Job Title
PROPOSED GARAGE
CONVERSION AND SINGLE
STOREY REAR EXTENSION
AT WESTLEA, FOSTERS
LANE, KNAPHILL GU21 2PW

Drawing Title
EXISTING PLANS
AND
ROOF PLAN

Roof plan and scale bars added
2/10/23

Scale 1:50 + 1:100

Date SEPT'23 Drawn by [Signature]

Drg. No. -341- Rev. A