

© This drawing is copyright.
It is sent to you in confidence and must not be reproduced or disclosed to third parties without our prior permission.




Do not scale from this drawing, other than for Local Authority Planning purposes.




This drawing is to be read in conjunction with all relevant consultants, specialist manufacturers drawings and specifications.

Any discrepancies in dimensions or details on or between these drawings should be drawn to our attention.


All dimensions are in millimetres unless noted otherwise.

KEY

-  Existing Walls
-  Proposed Walls
-  Existing to be Demolished

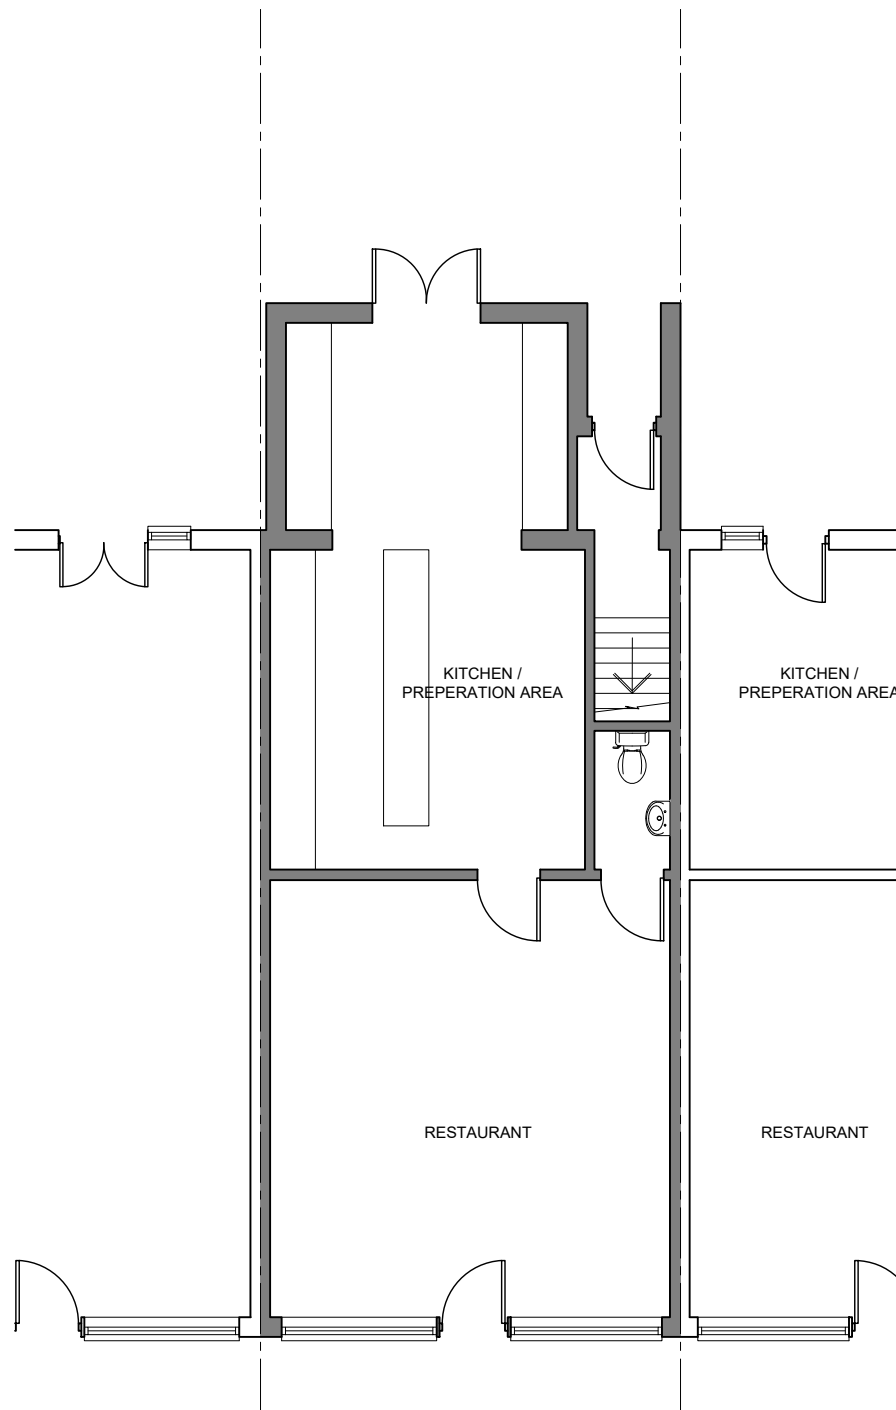 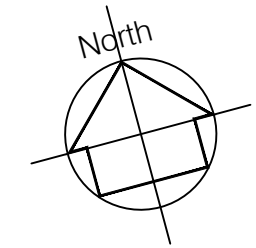

EXISTING GROUND FLOOR PLAN

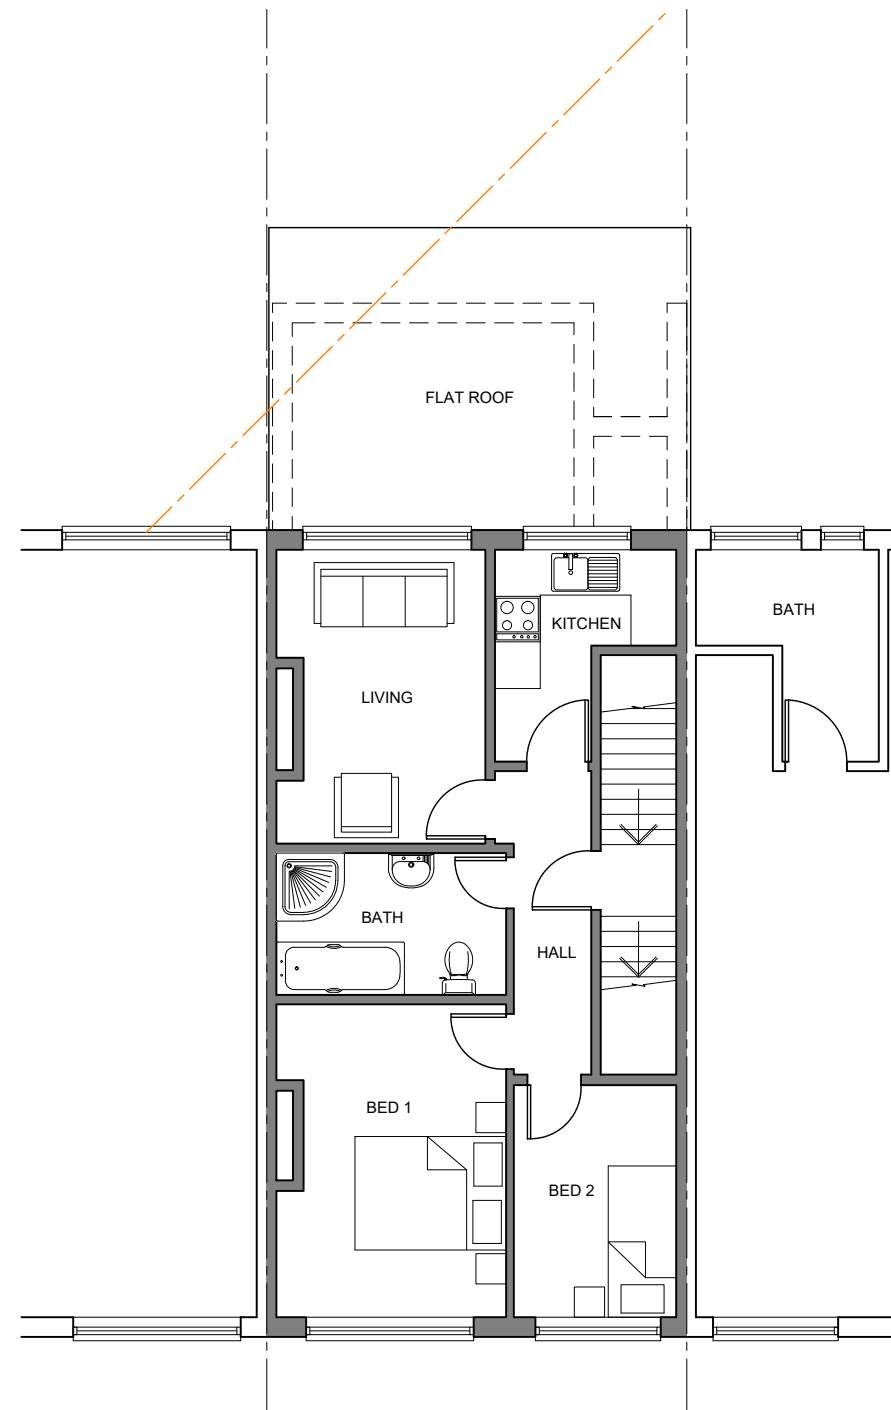

EXISTING FIRST FLOOR PLAN

REV	DATE	DESCRIPTION	INITIAL	CHECKED
PLANNING				



harding rose architects

CLIENT **Mr Krasniqi**

PROJECT **2 The Terrace, Old Woking, GU22 9ES**

TITLE **Proposed Ground and First Floor Plans**

SCALE 1:100@A3	DATE 13.03.23	P.105 E
DRAWN HB	PROJECT NO. 22.985	