



South East Elevation

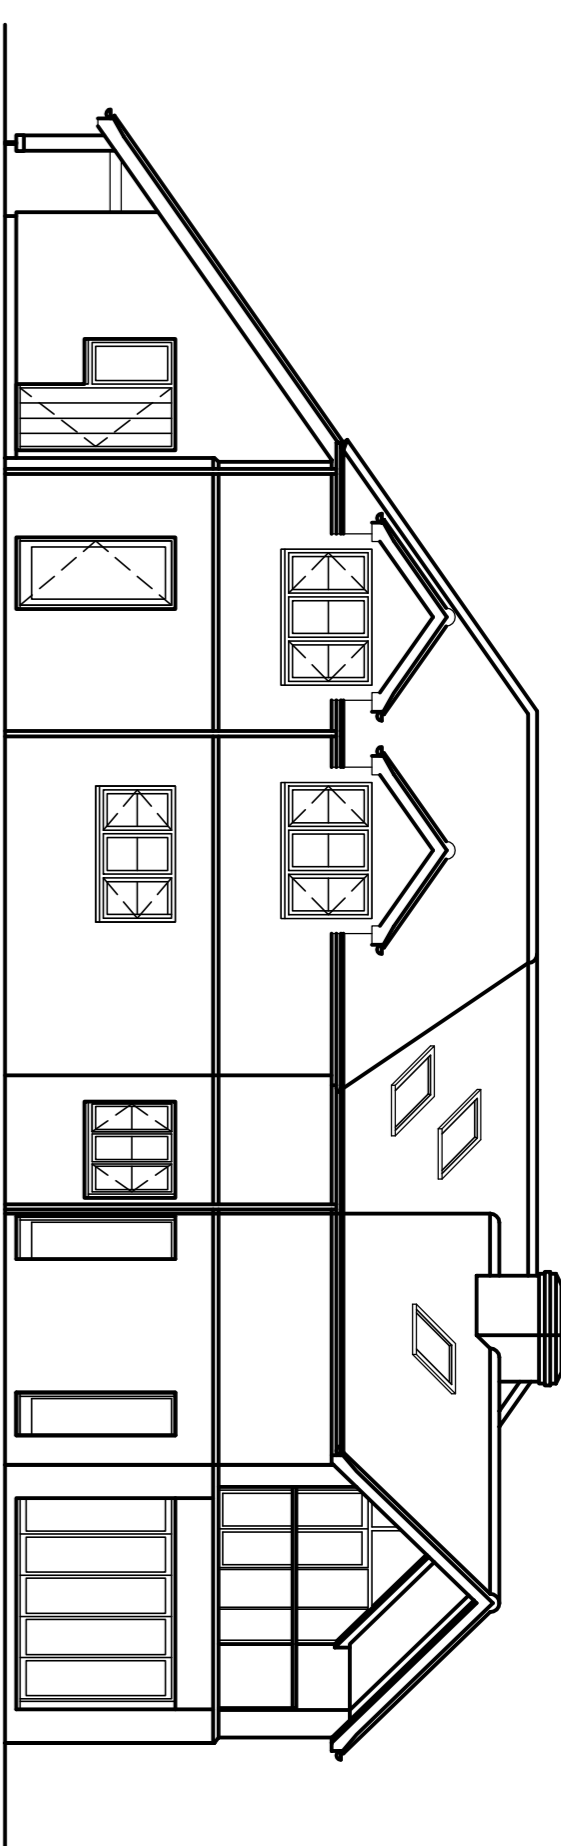


Rear Elevation

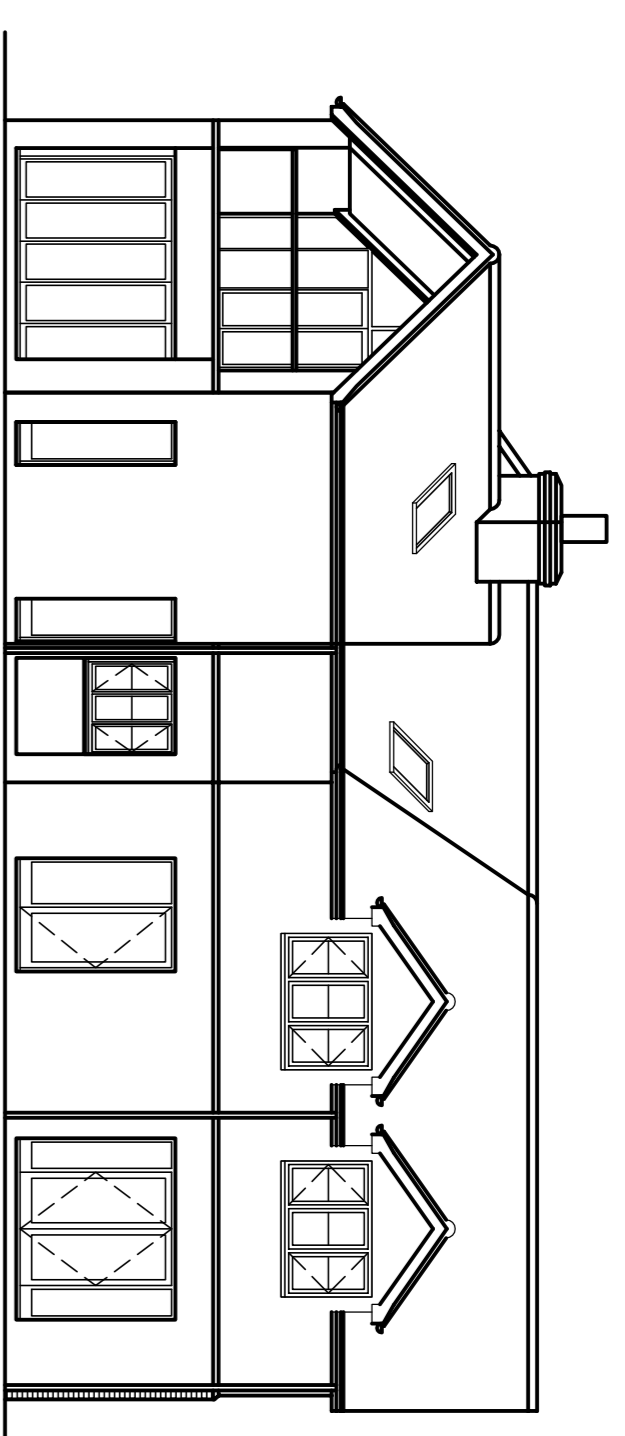


North West Elevation




Scale Bar @ 1:100

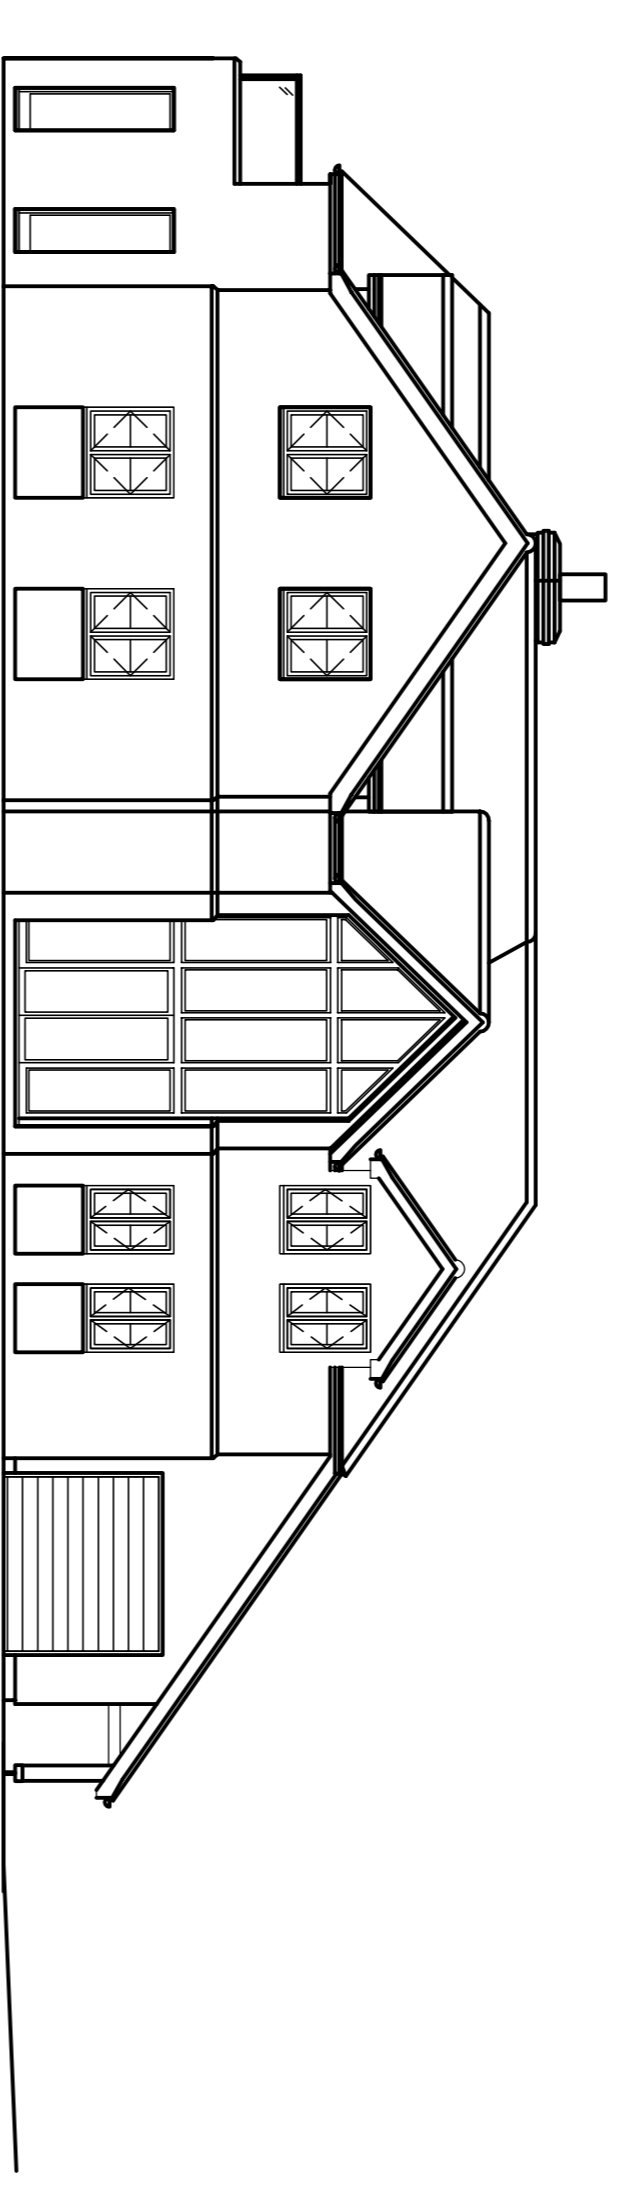

Front Elevation

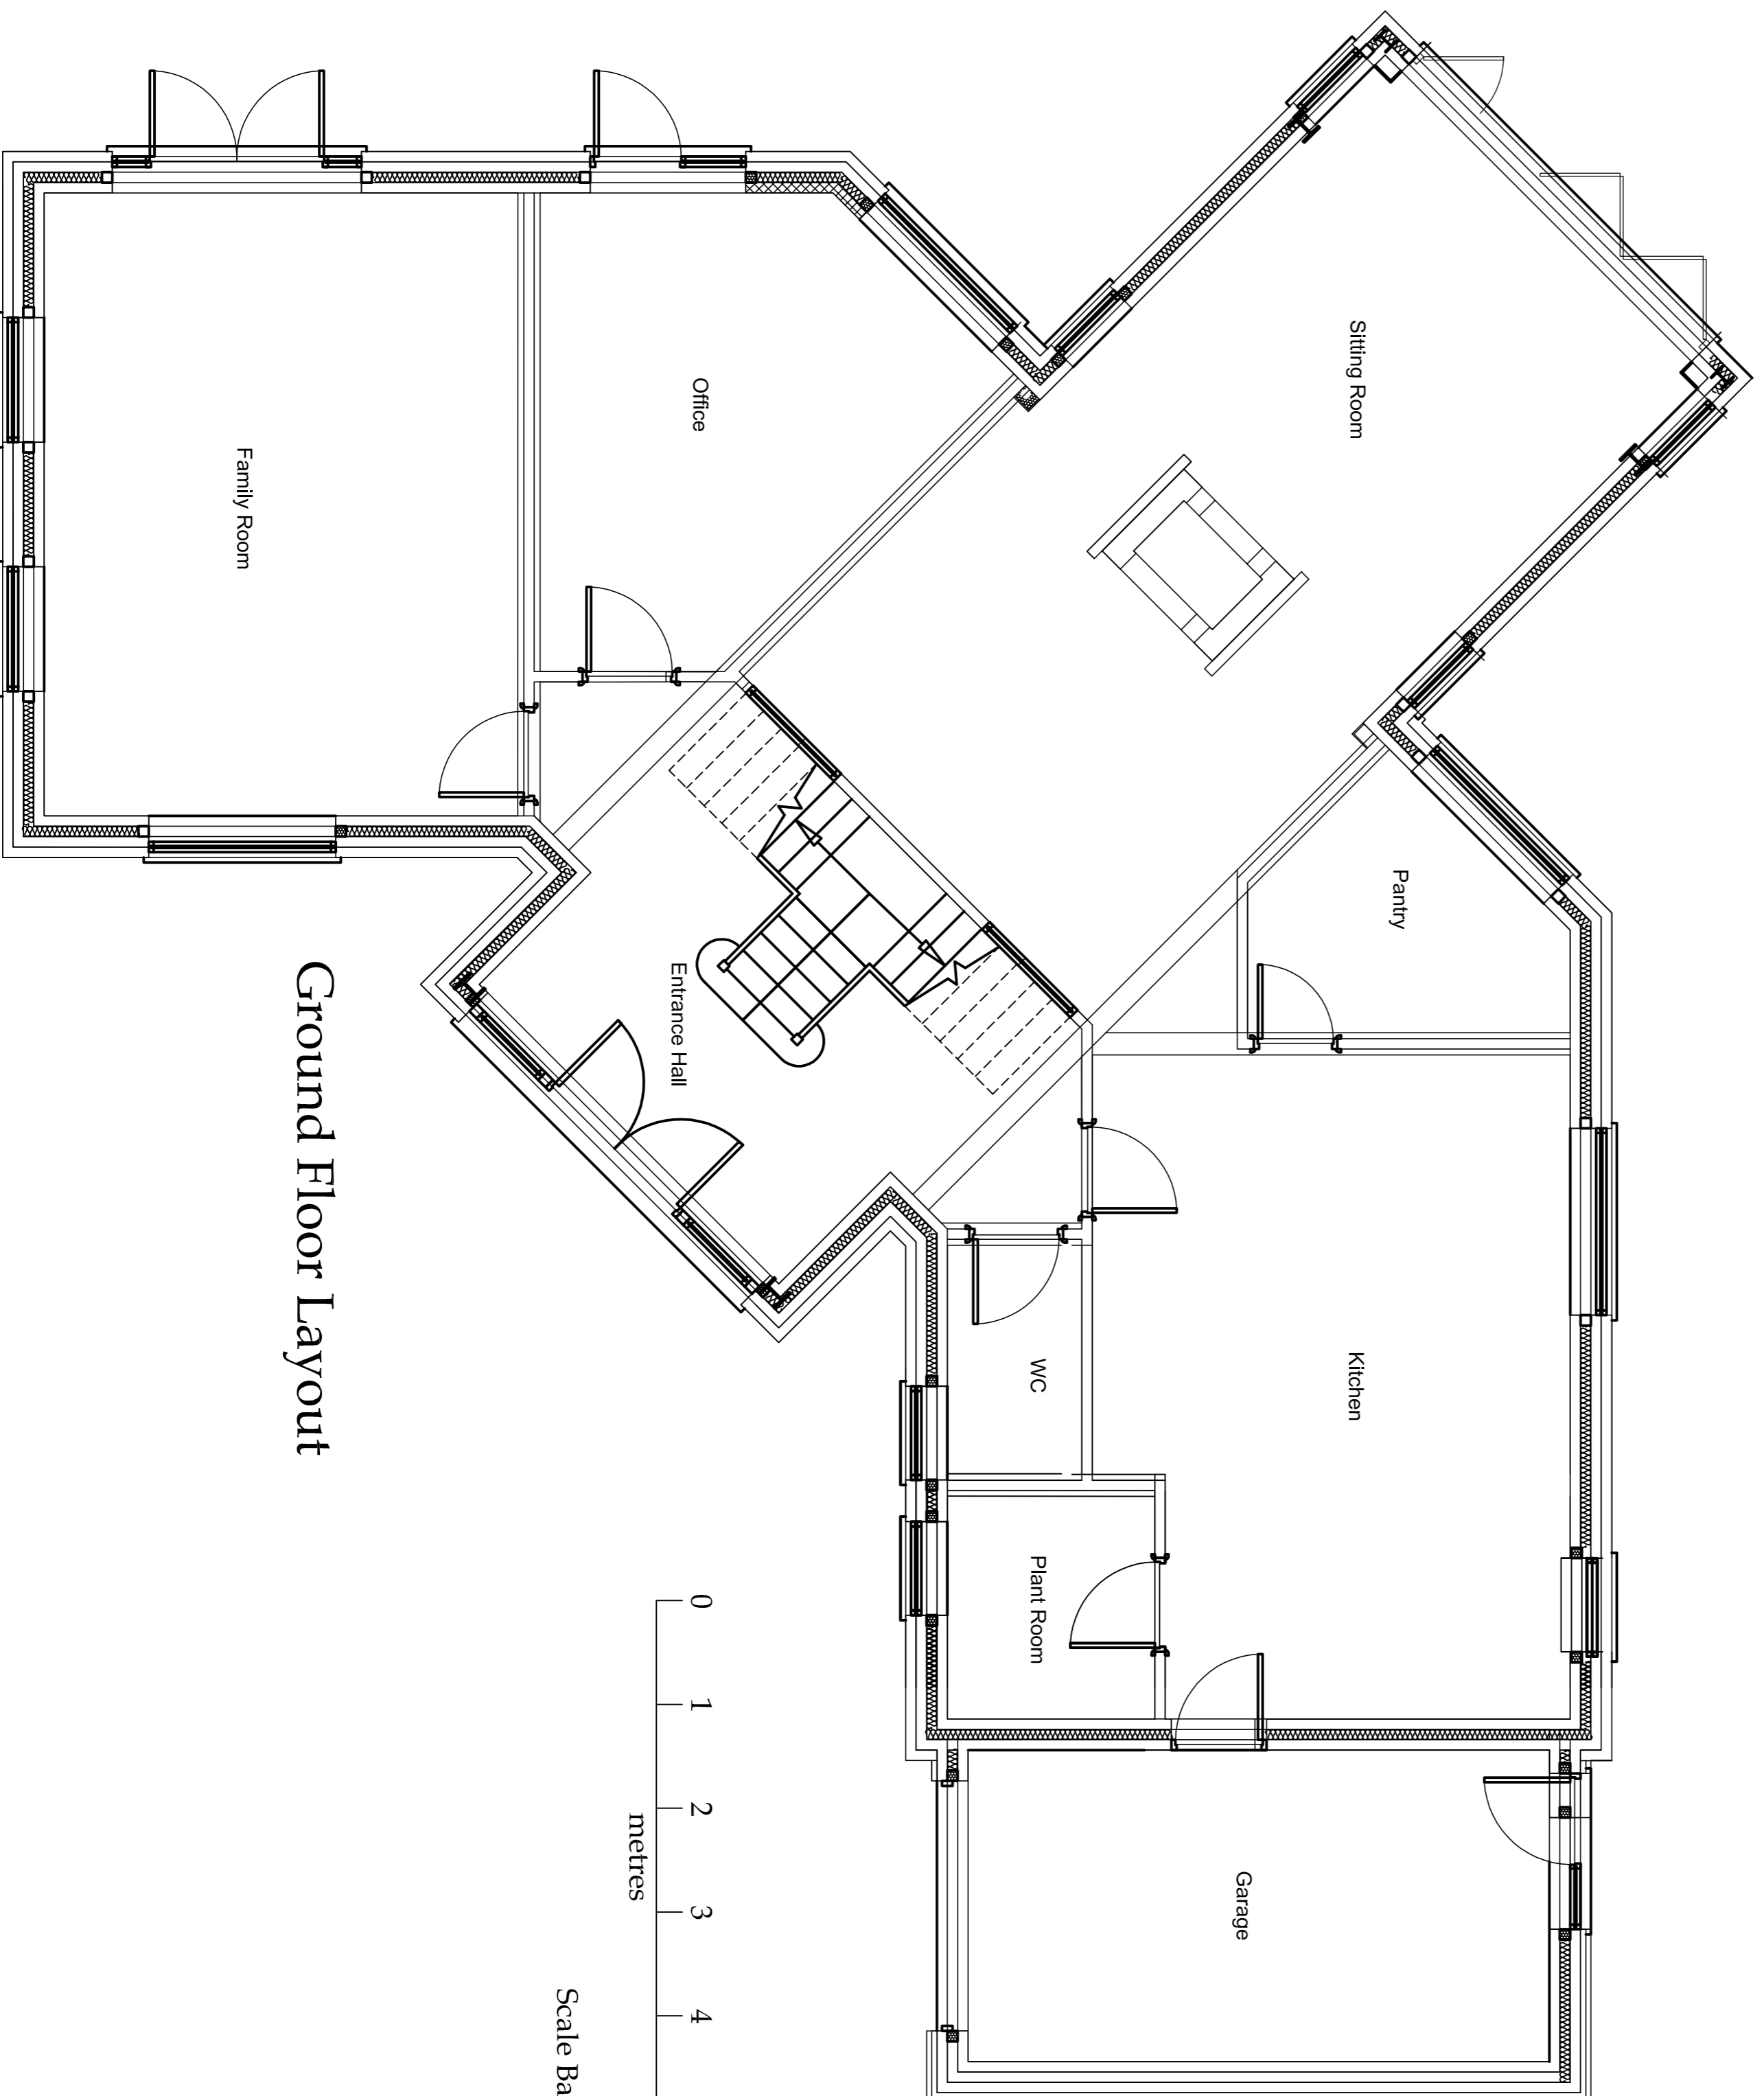

Ground Floor Layout

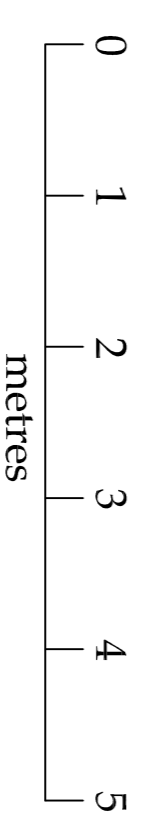

Scale Bar @ 1:50

all dimensions to be checked on site as work commences and any discrepancies or omissions reported immediately.

client  
Mr. & Mrs. J. Timmuss,  
Beechurst, Caddington Common,  
Markyate,  
AL3 8QF.


job title:  
Proposed Single Storey Rear Extension.

dwg title:  
Existing Ground Floor Plan and Elevations.

dwg. no:	20230675LU-001	drawn by:	Kevin Todd	scales:	1:50, 1:100 @ A1
revision suffix:	-	status:	Survey	date:	October 2023
Rev.		Description	Date		
-					

**KEVIN TODD ARCHITECTURAL LTD.**

ARCHITECTURAL AND DEVELOPMENT CONSULTANTS  
P.O. Box 1643,  
Kempston,  
MK42 5EJ,  
CABE

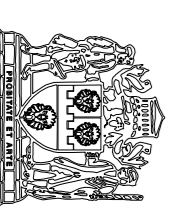

www.kevintoddarchitectural.co.uk