





0 1 2 3 4 5m

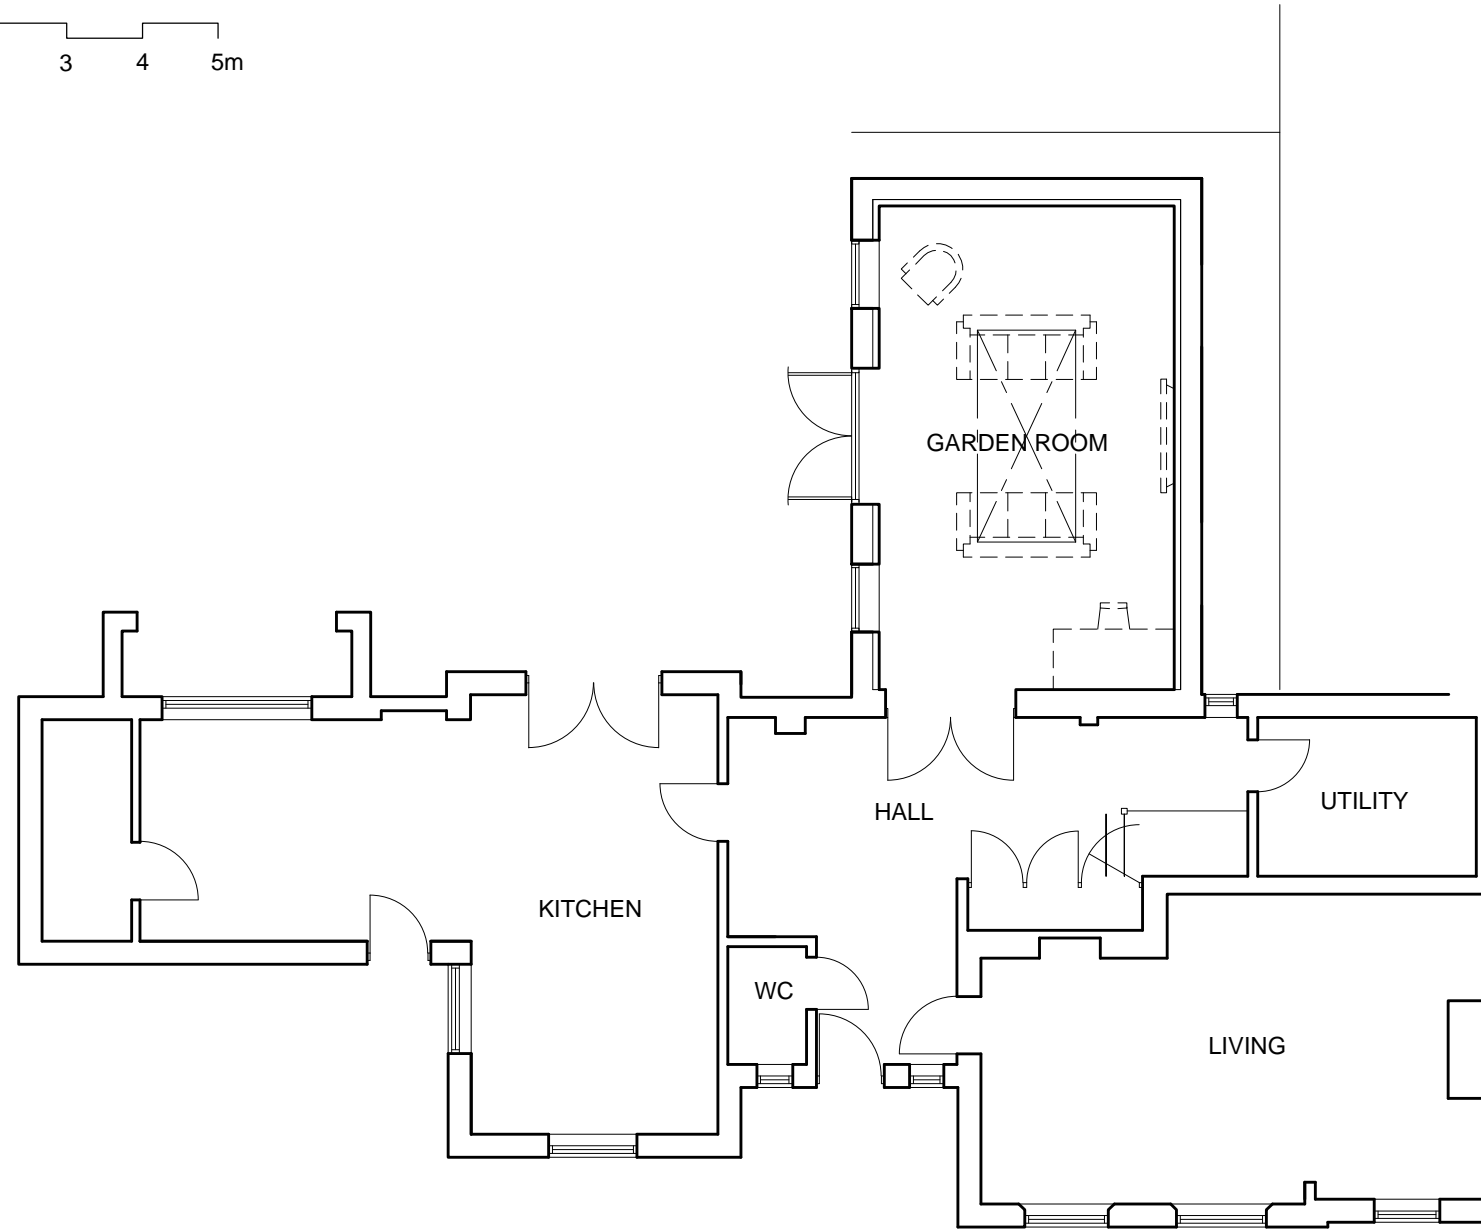

GROUND FLOOR PLAN

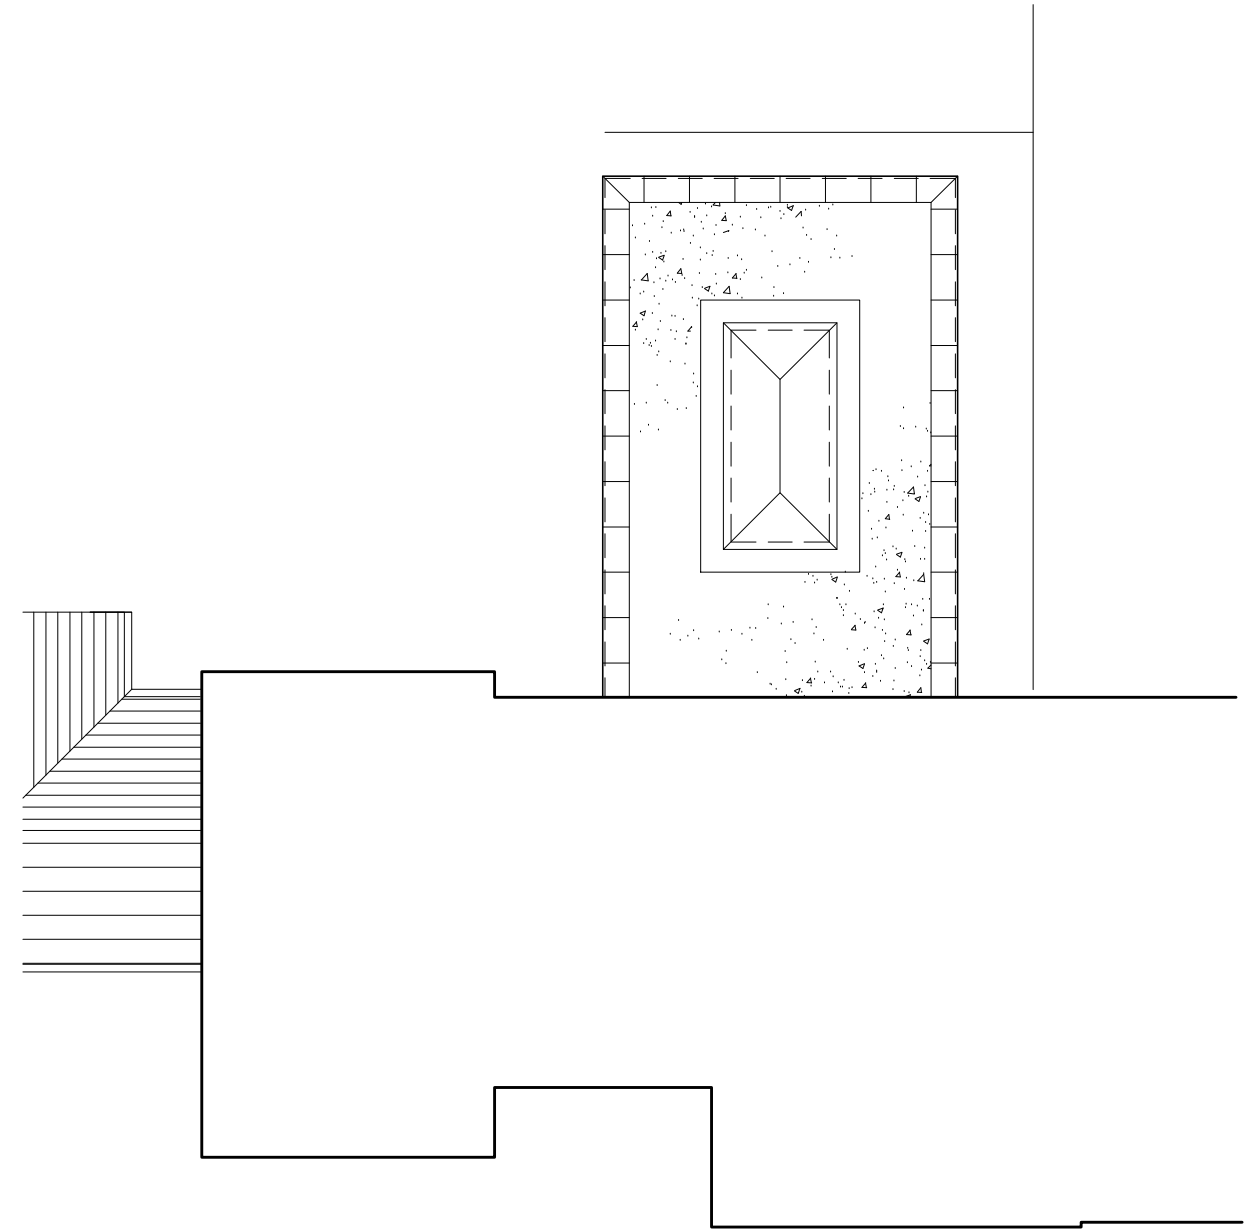

GROUND FLOOR ROOF PLAN



C3 Design Limited  
3 Harestock Road  
Winchester  
SO22 6NS  
T 0845 458 1544

site  
**The Coach House, Old London Road,  
Stockbridge SO20 6EJ**

title  
**Proposed Plans**

date	scale	
<b>Nov'23</b>	<b>1:100@A3</b>	
job	drawing no	rev
<b>867</b>	<b>/P04</b>	

Rev Date Description

© All rights reserved