





0 1 2 3 4 5m

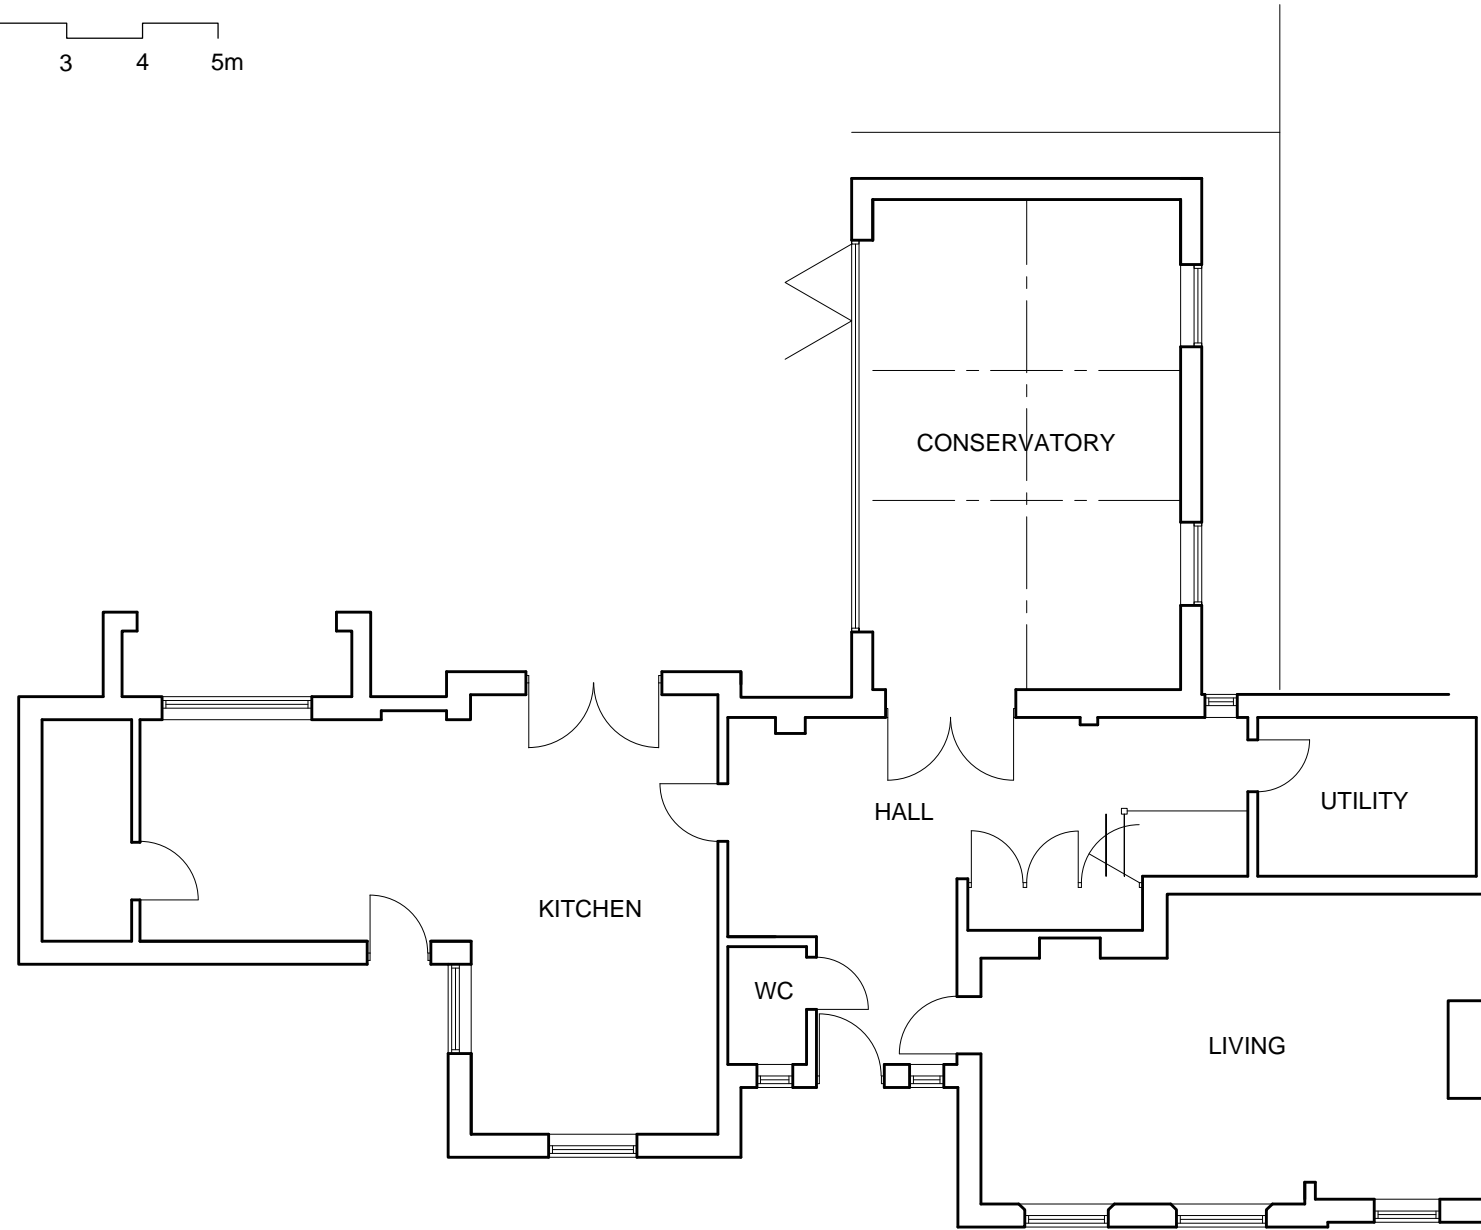

GROUND FLOOR PLAN

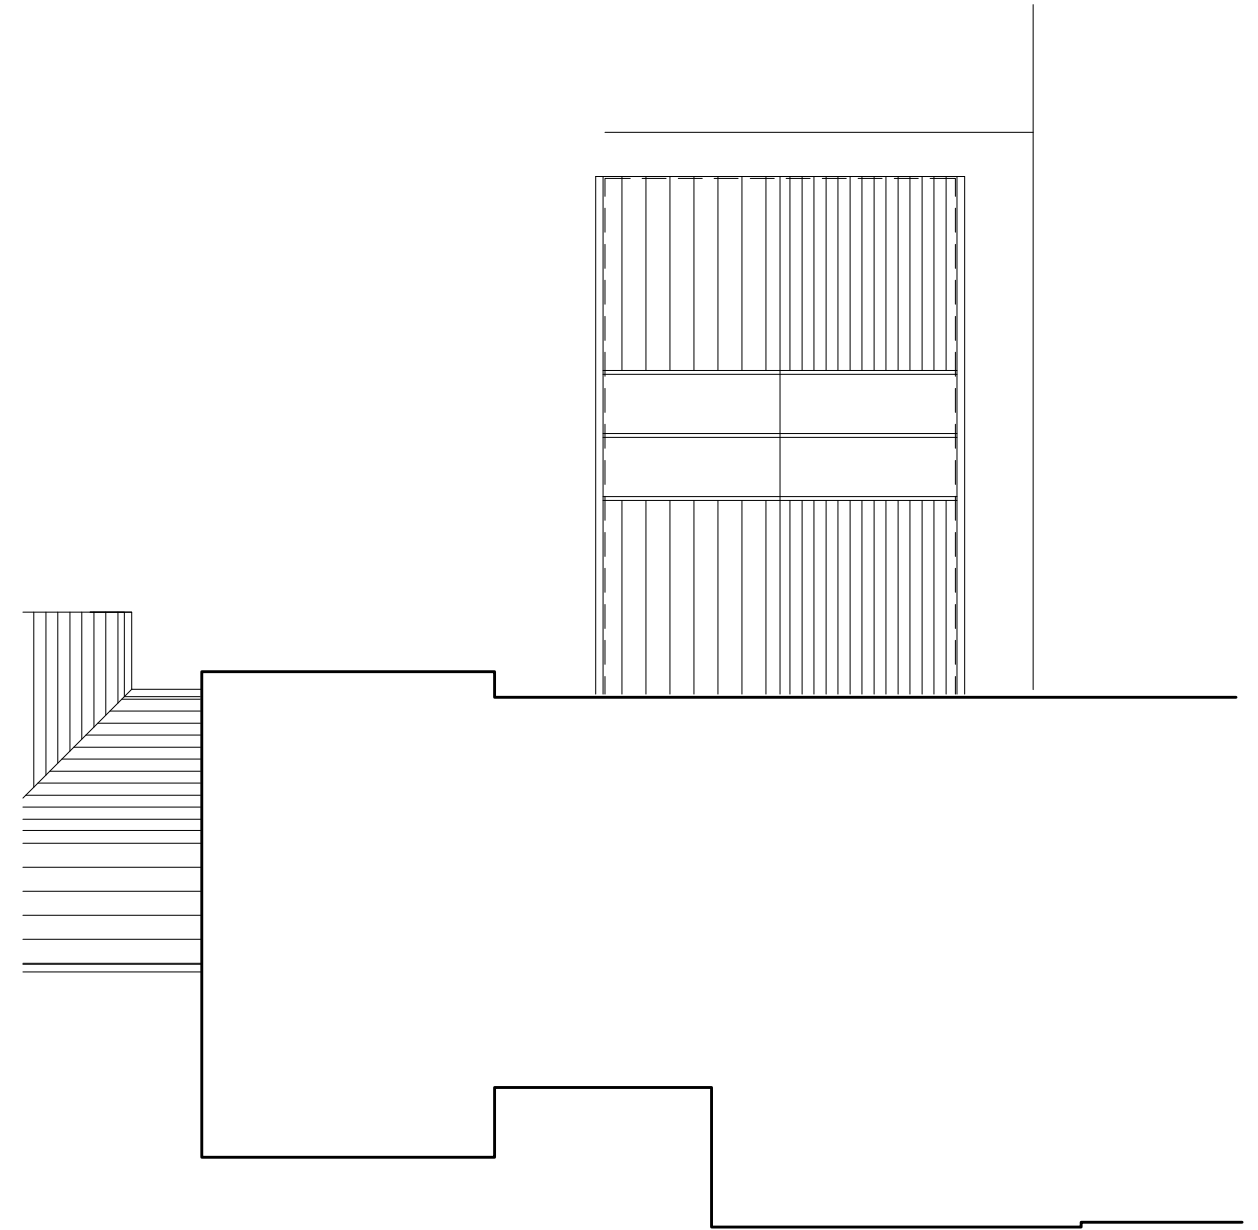

GROUND FLOOR ROOF PLAN



C3 Design Limited  
3 Harestock Road  
Winchester  
SO22 6NS  
T 0845 458 1544

site  
The Coach House, Old London Road,  
Stockbridge SO20 6EJ

title  
Existing Plans

date  
Nov'23

scale  
1:100@A3

job drawing no rev  
867 /P01

Rev	Date	Description
-	-	-