



Figured dimensions only are to be used. Contractor must verify all dimensions on site before commencing any work. Any discrepancies must be brought to the attention of the architect.

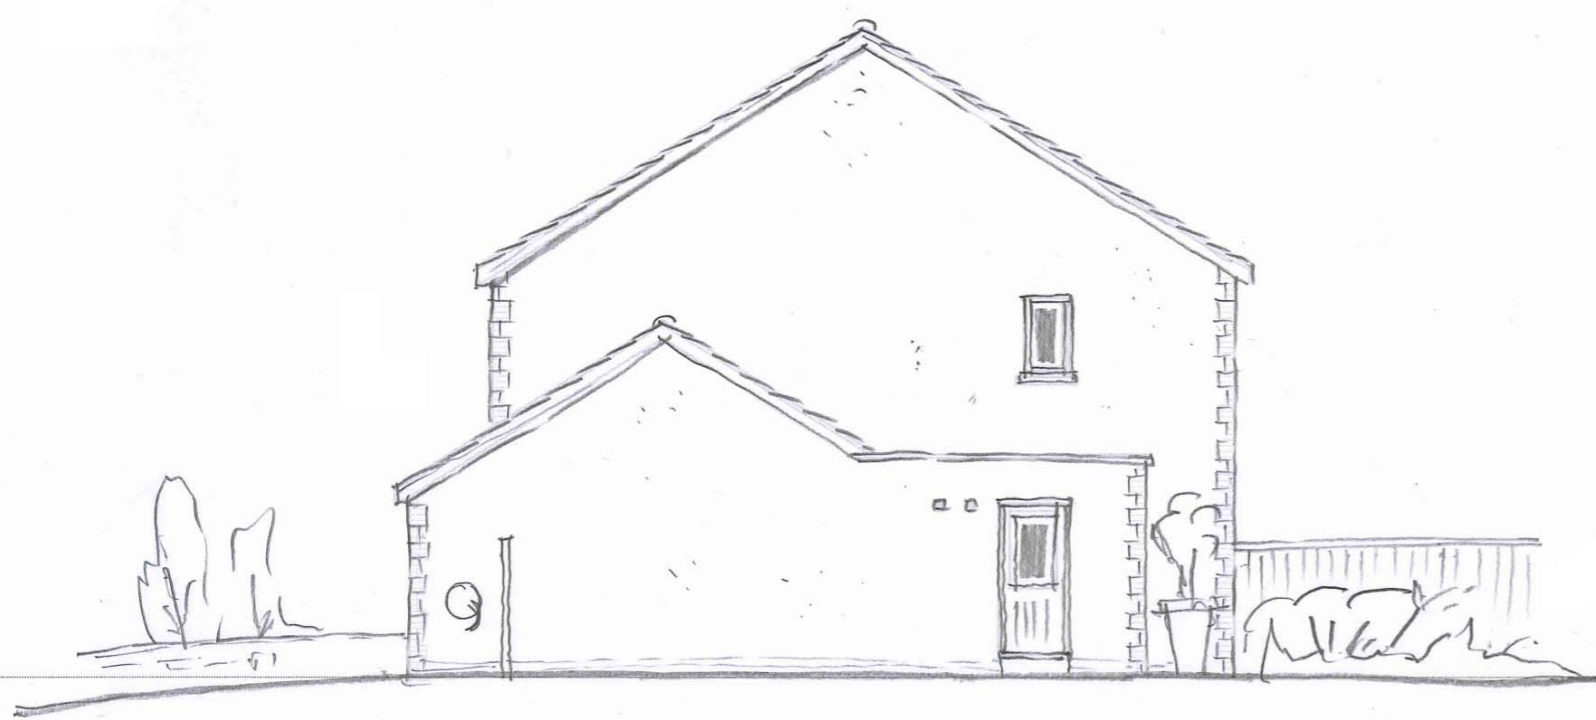

House 3



House 2

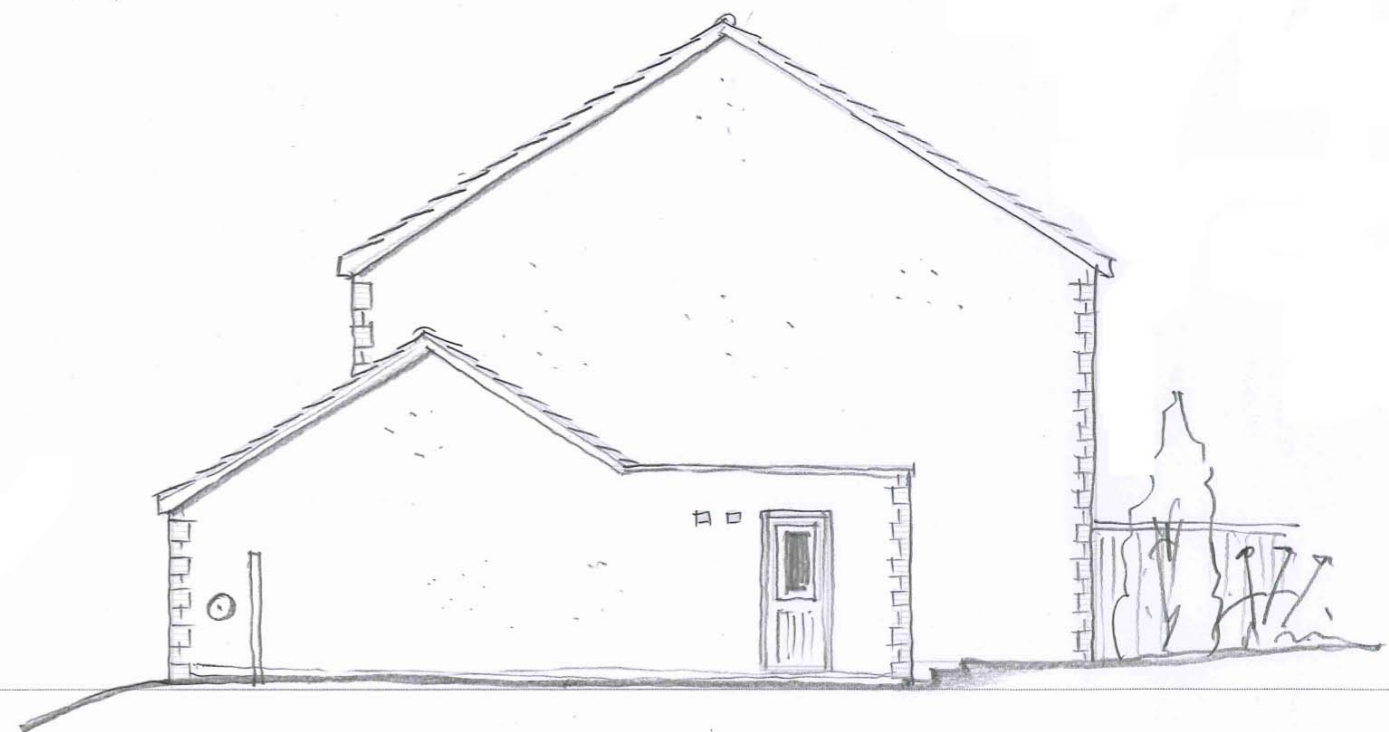

House 1



**W. H. ARCHITECTS LTD**  
Bookbinder House,  
1 Kingsdown Parade  
Bristol, BS65UD  
0117 973 5690  
www.wharchitects.co.uk

Project  
**1 Rockside Gardens  
Frampton Cottrell**

Drawing  
**East Elevations  
Proposed**

Scale  
**1:100  
@ A3**

Date  
**Oct 2023**

Drawn by	AB	Checked by	HP
		Status	
<b>Planning</b>			
Ref	<b>1543-23 / 3204 A</b>		