

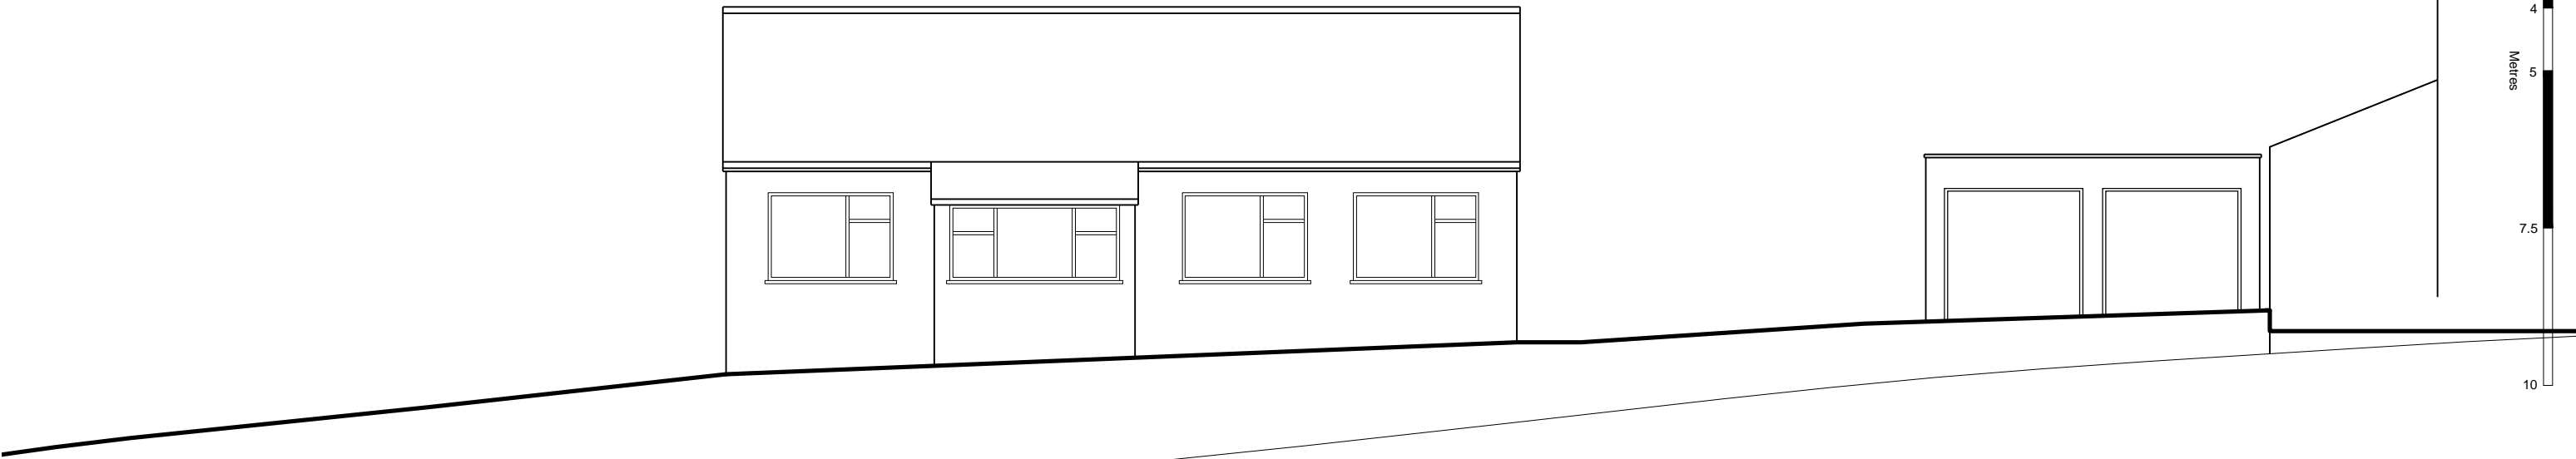


Figured dimensions only are to be used. Contractor must verify all dimensions on site before commencing any work. Any discrepancies must be brought to the attention of the architect.

 

Rockside Gardens Elevation

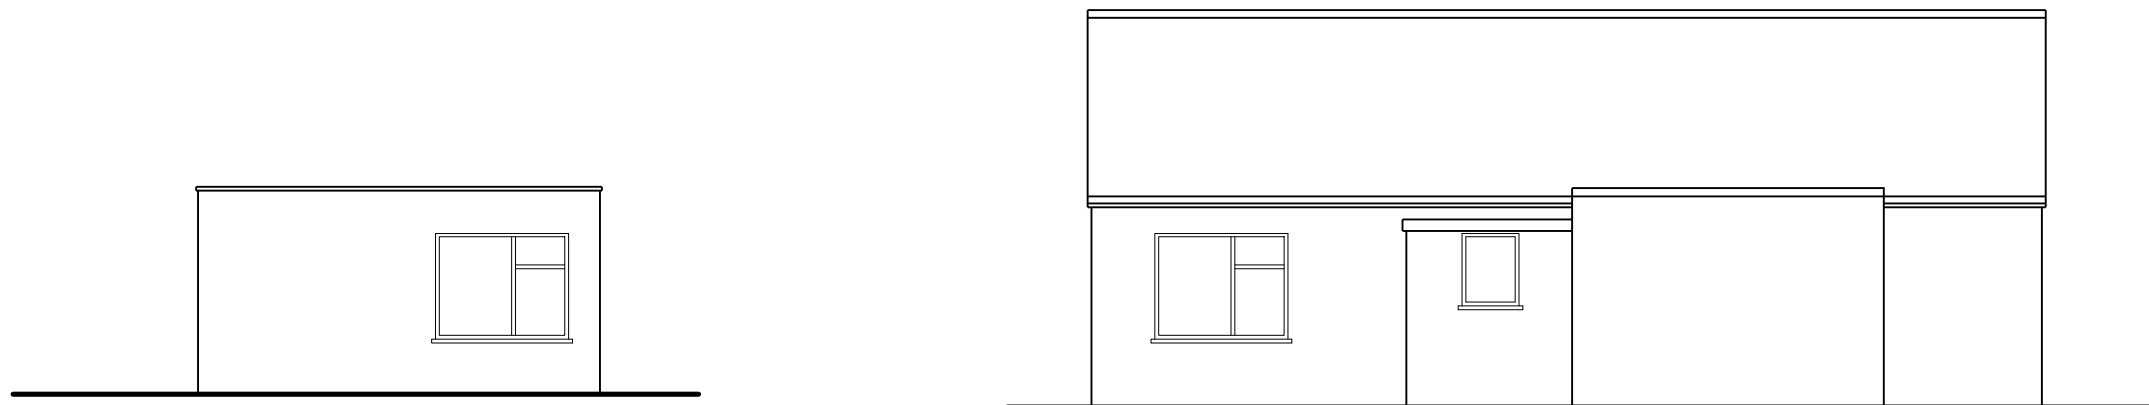

Rear Elevation

Revisions	

Drawn by	AB	Checked by	HP
		Status	

Planning

Ref **1543-23 / 1200**



W. H. ARCHITECTS LTD
Bookbinder House,
1 Kingsdown Parade
Bristol, BS65UD
0117 973 5690
www.wharchitects.co.uk

Project
**1 Rockside Gardens
Frampton Cottrell, BS36 2HL**

Drawing
**Front & Rear Elevations
Existing**

Scale
**1:100
@ A3**

Date
Oct 2023