
PROPOSALS

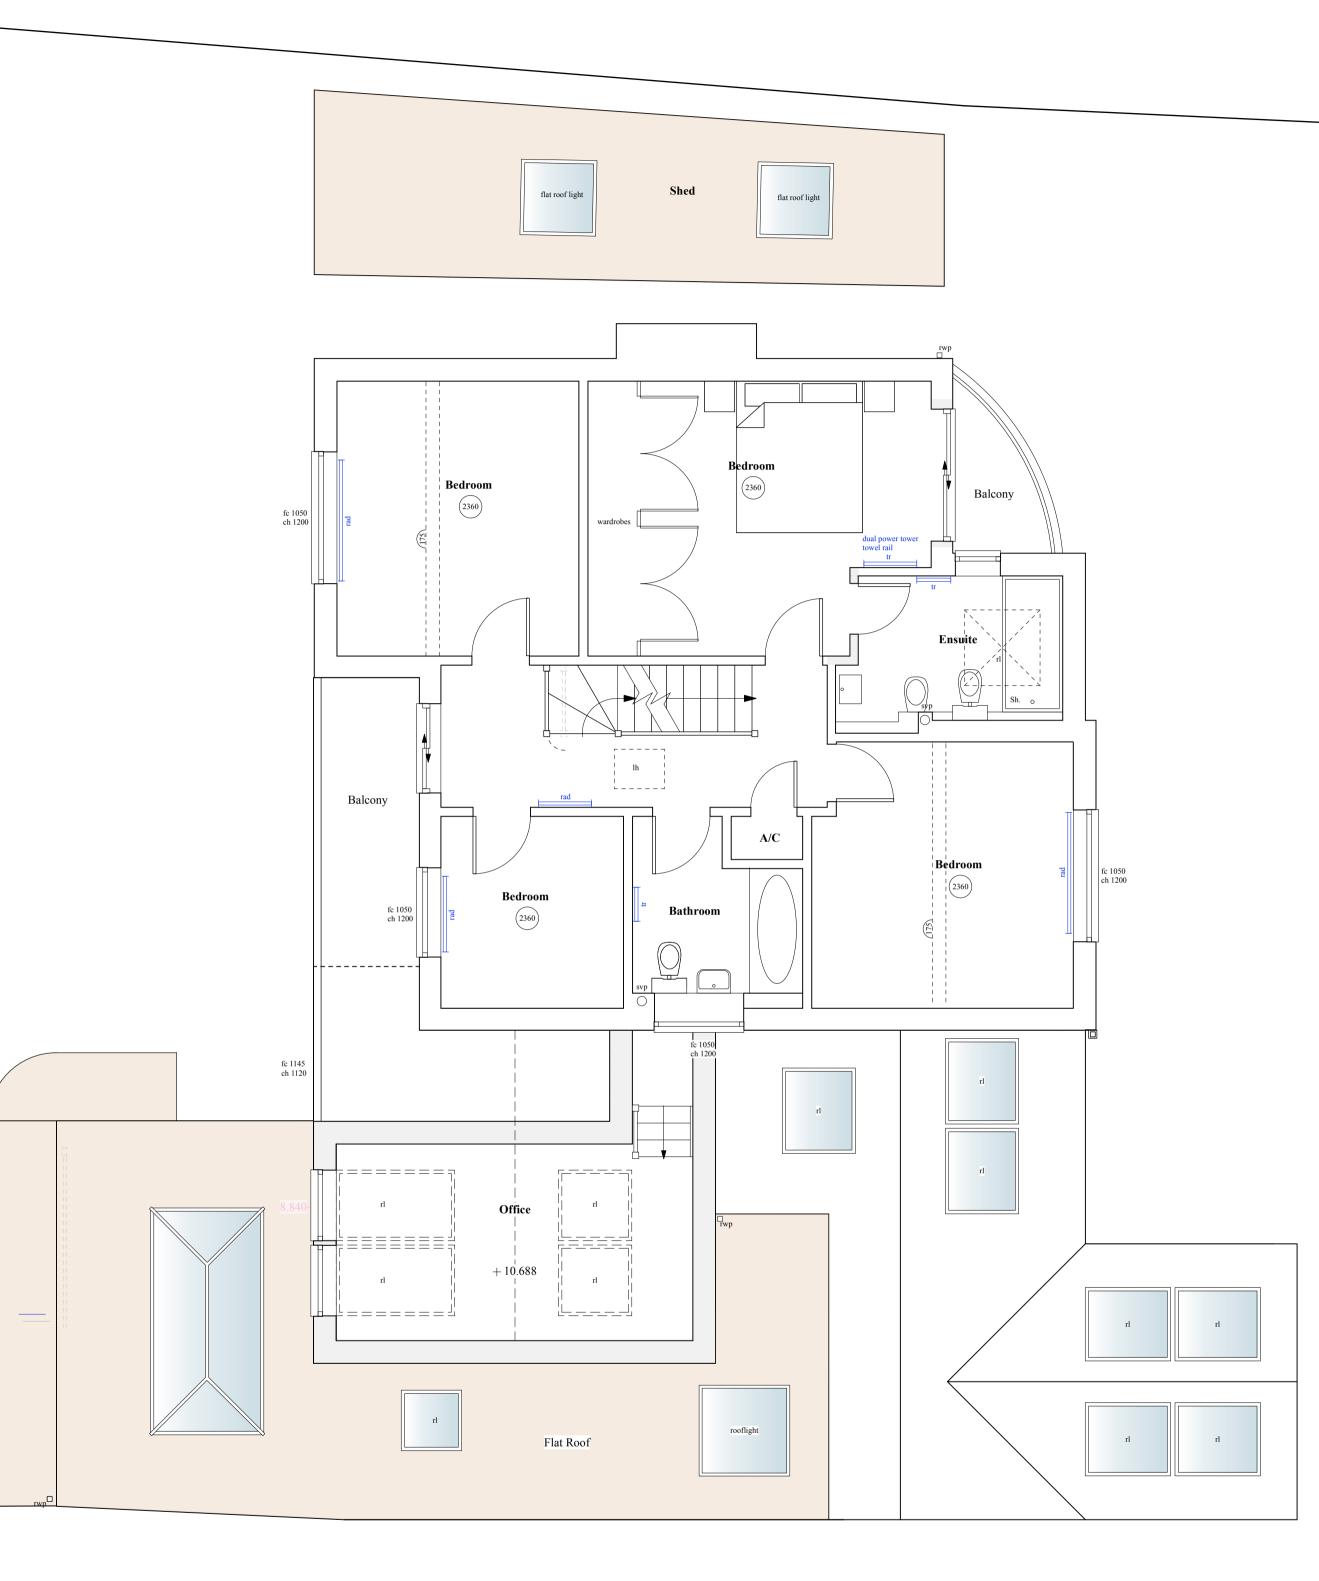

First Floor Plan

Revisions

- A 5th August 2016 Revisions following meeting with client.
 B 7th September 2016 Revisions following meeting with client.
 C 16th September 2016 Revisions following meeting with client.
 D 3rd October 2016 Revisions following meeting with client.
 E 13th April 2017 Revised Ensuite.
 G 13th Jan 2023 Revised Scheme.
 H 26th Sept 2023 Following pre-app consultation: removed cladding, green roofs and put pitched roof on Sun Room
 J 1st November 2023 Corrected

| ^{PROJECT} 60 Hartlebury V Charlton Kings Cheltenham Glos | Vay | 16/546 |
|---|----------|-----------|
| drawing title Proposal First Floor Plans | | 1:50 @A1 |
| DRAWING NO. | REVISION | |
| 210 | (J) | July 2016 |

ANTHEA JACKSON BA(Hons) Arch Dip (Arch) RIBA 11 PRINCES STREET CHELTENHAM GLOUCESTERSHIRE GL52 6BE Tel: 01242 581101 Mobile: 07813 941017