


First Floor Plan

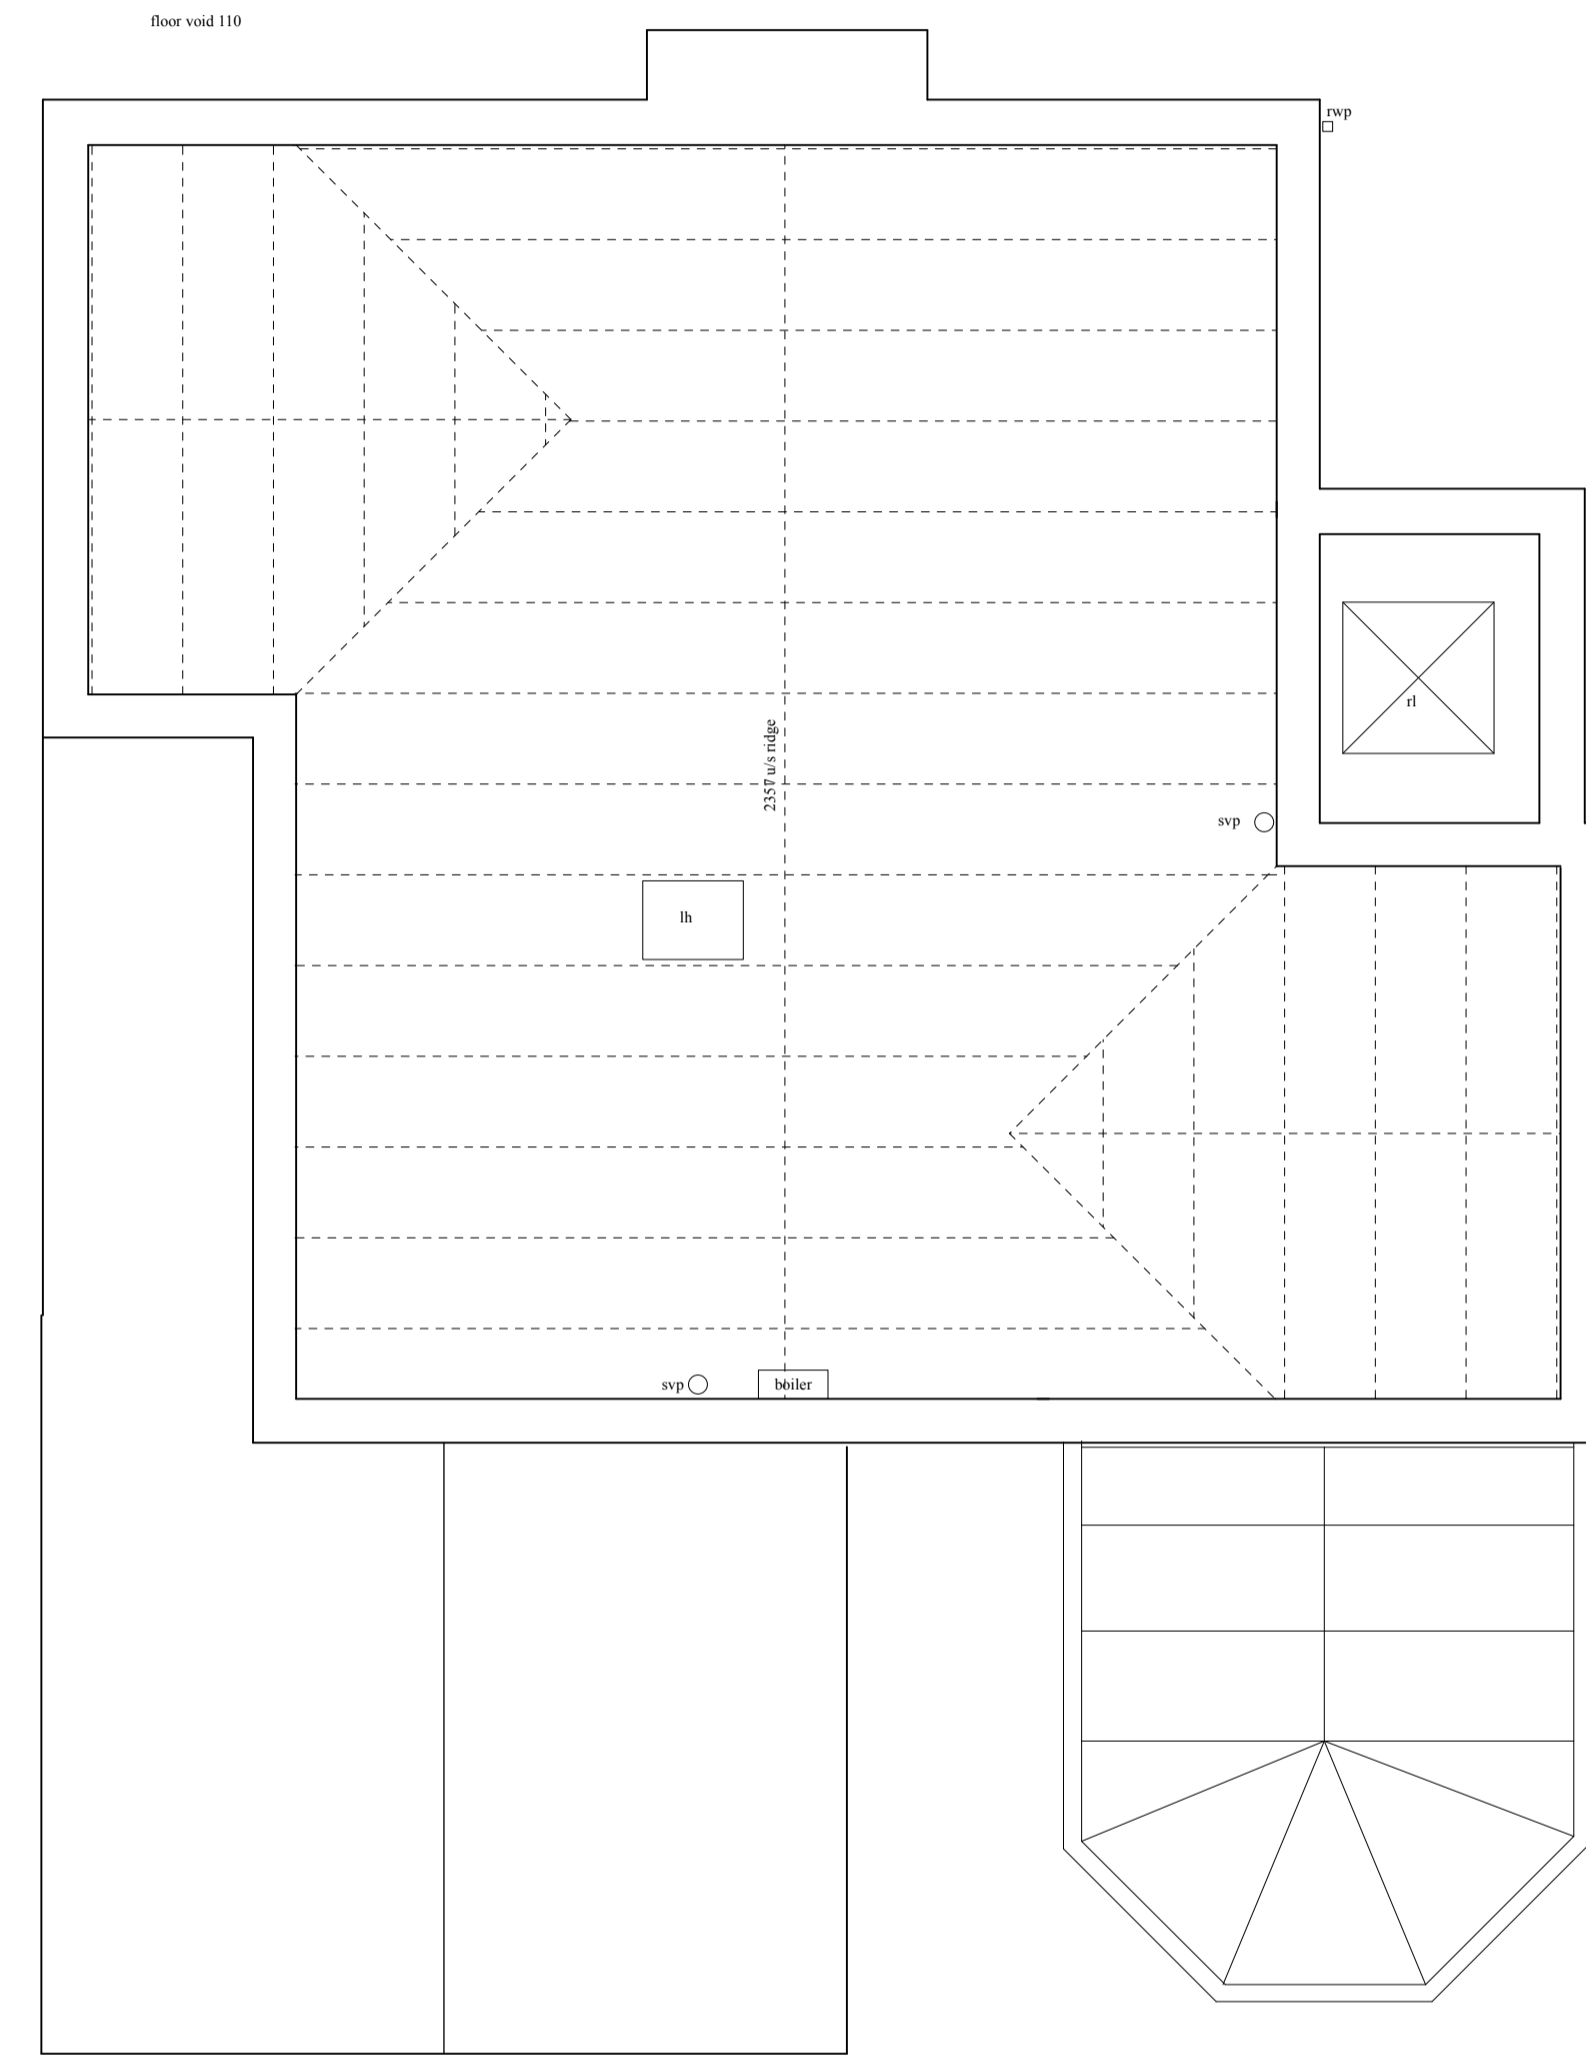

Attic Floor Plan

Aj Architects Ltd.

PROJECT
60 Hartlebury Way
Charlton Kings
Cheltenham
Glos

16/546

DRAWING TITLE
Survey First Floor and Attic
Plan

1:50 @ A3

DRAWING NO.

REVISION

110

(A)

March 2017

ANTHEA JACKSON BA(Hons) Arch Dip (Arch) RIBA
11 PRINCES STREET
CHELTENHAM
GLOUCESTERSHIRE
GL52 6BE

Tel: 01242 581101
Mobile: 07813 941017