


SURVEY

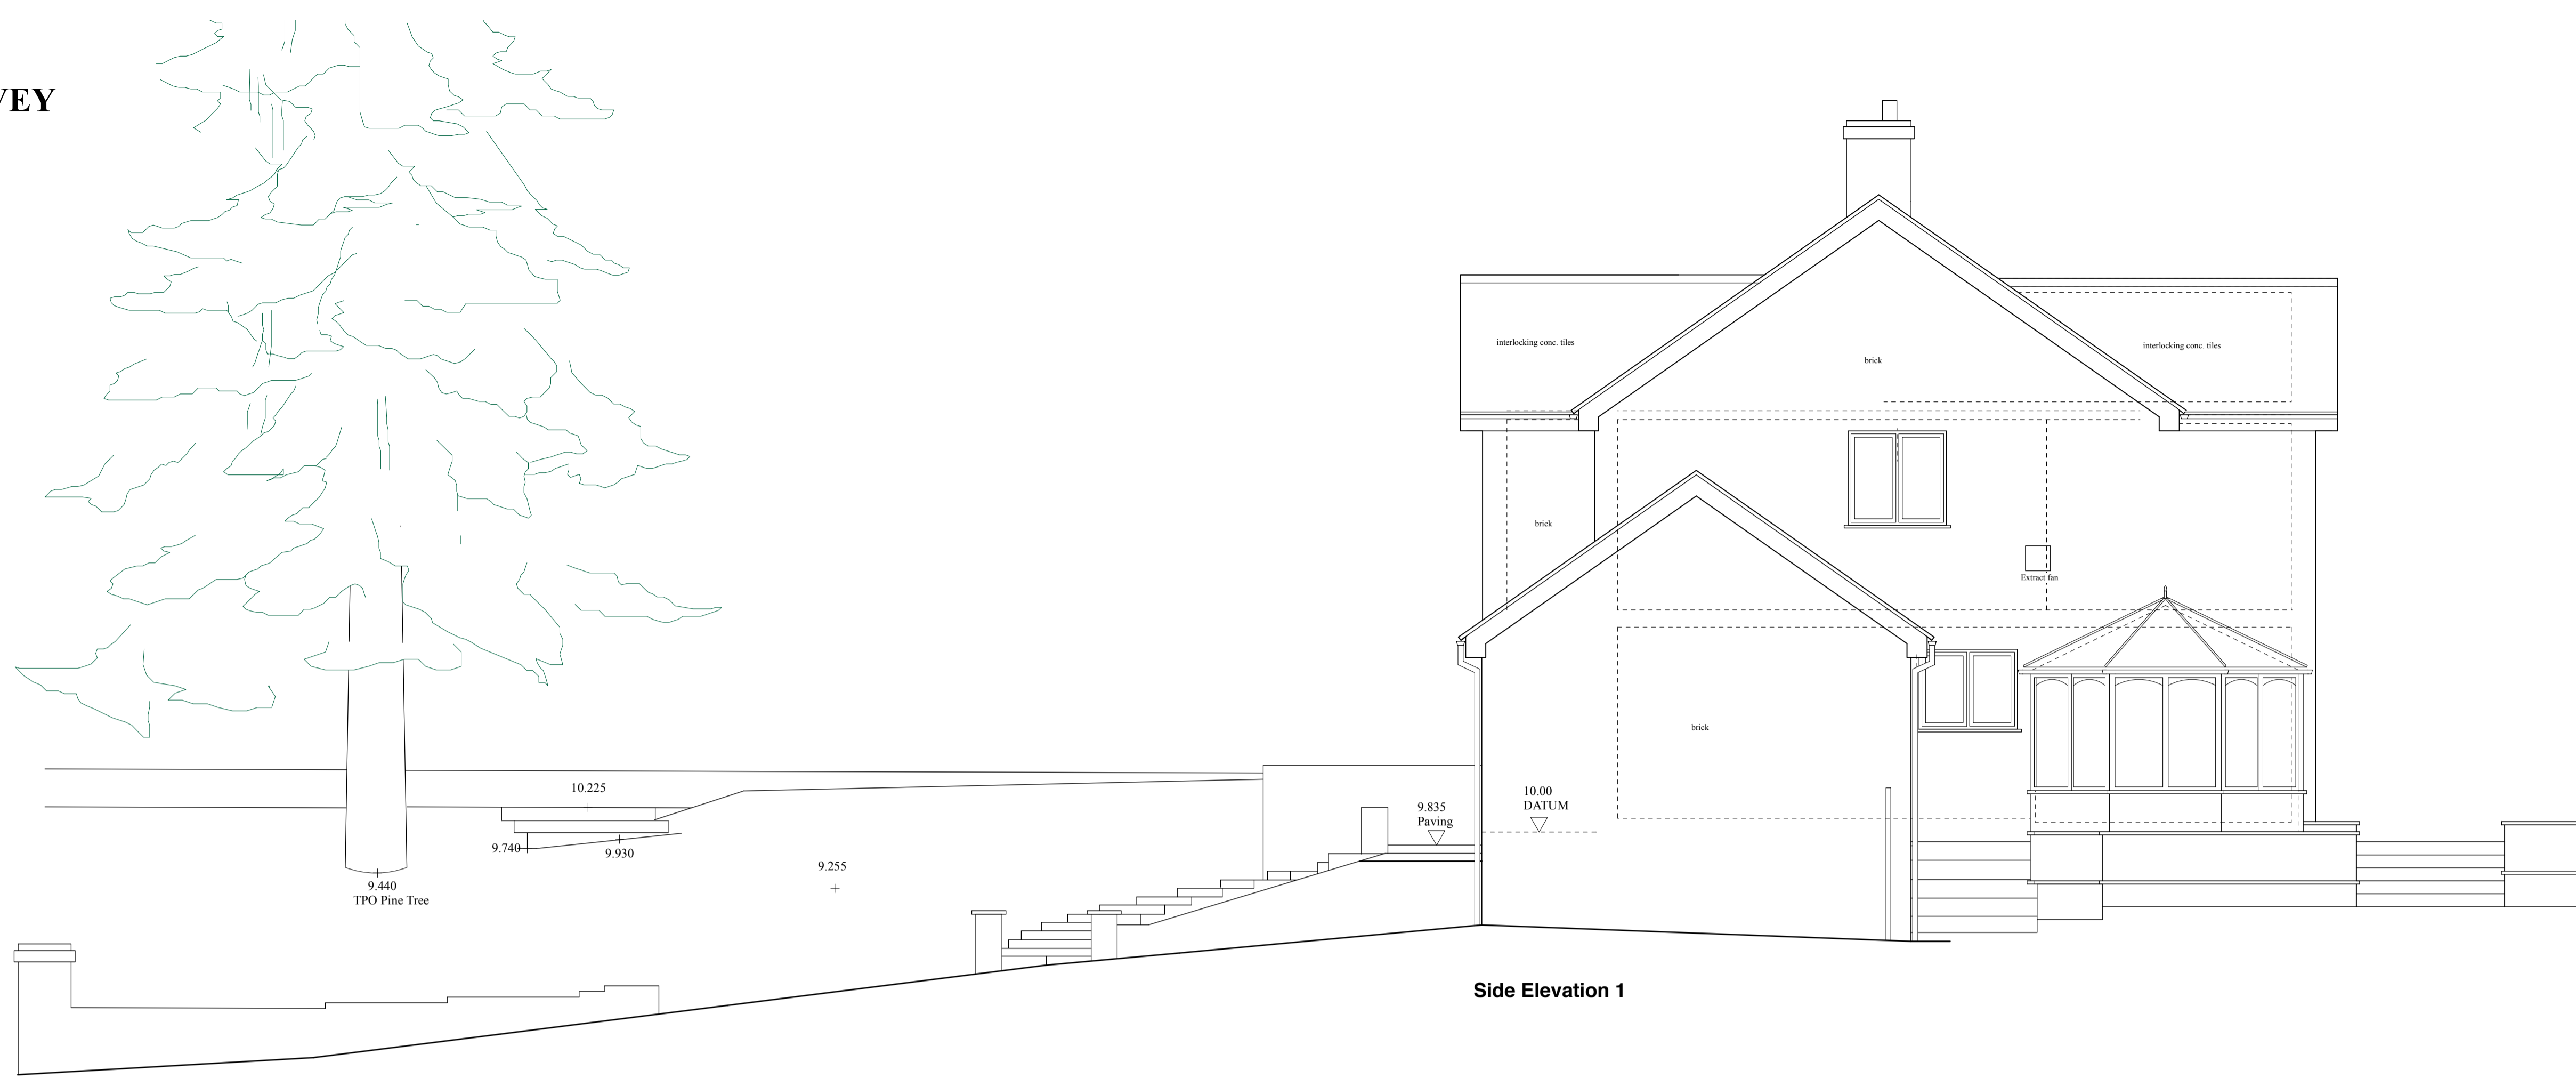

Side Elevation 1



Rear Elevation

Aj Architects Ltd.

PROJECT
60 Hartlebury Way
Charlton Kings
Cheltenham
Glos 16/546

DRAWING TITLE
Survey Rear and Side 1
Elevation 1:50 @ A3

DRAWING NO. REVISION
130 (A) March 2017

ANTHEA JACKSON BA(Hons) Arch Dip (Arch) RIBA
11 PRINCES STREET
CHELTENHAM
GLOUCESTERSHIRE
GL52 6BE
Tel: 01242 581101
Mobile: 07813 941017