

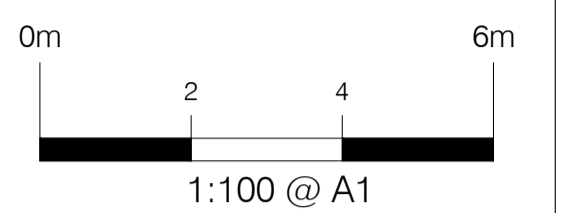



This drawing is copyright and should not be reproduced without permission. Do not scale from drawing for construction. If in doubt contact main contractor before proceeding. The contractor is responsible for checking all information before any orders are placed or construction commences. All drawings to be read in conjunction with Structural Engineers' report, which takes precedence over all other specifications. Main contractor responsible for site safety.

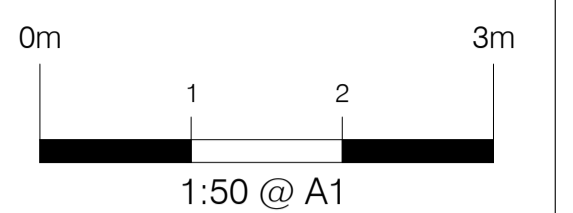


- Key:**
- Existing structures
 - Demolished
 - New structures
 - Approx. Boundary line
 - G / RG - Gully / Roddable gully
 - SP / SVP - Soil pipe / Soil vent pipe
 - IC - Inspection chamber
 - RWP - Rain water pipe
 - R / TR - Radiator / Towel rail
 - Approx. levels

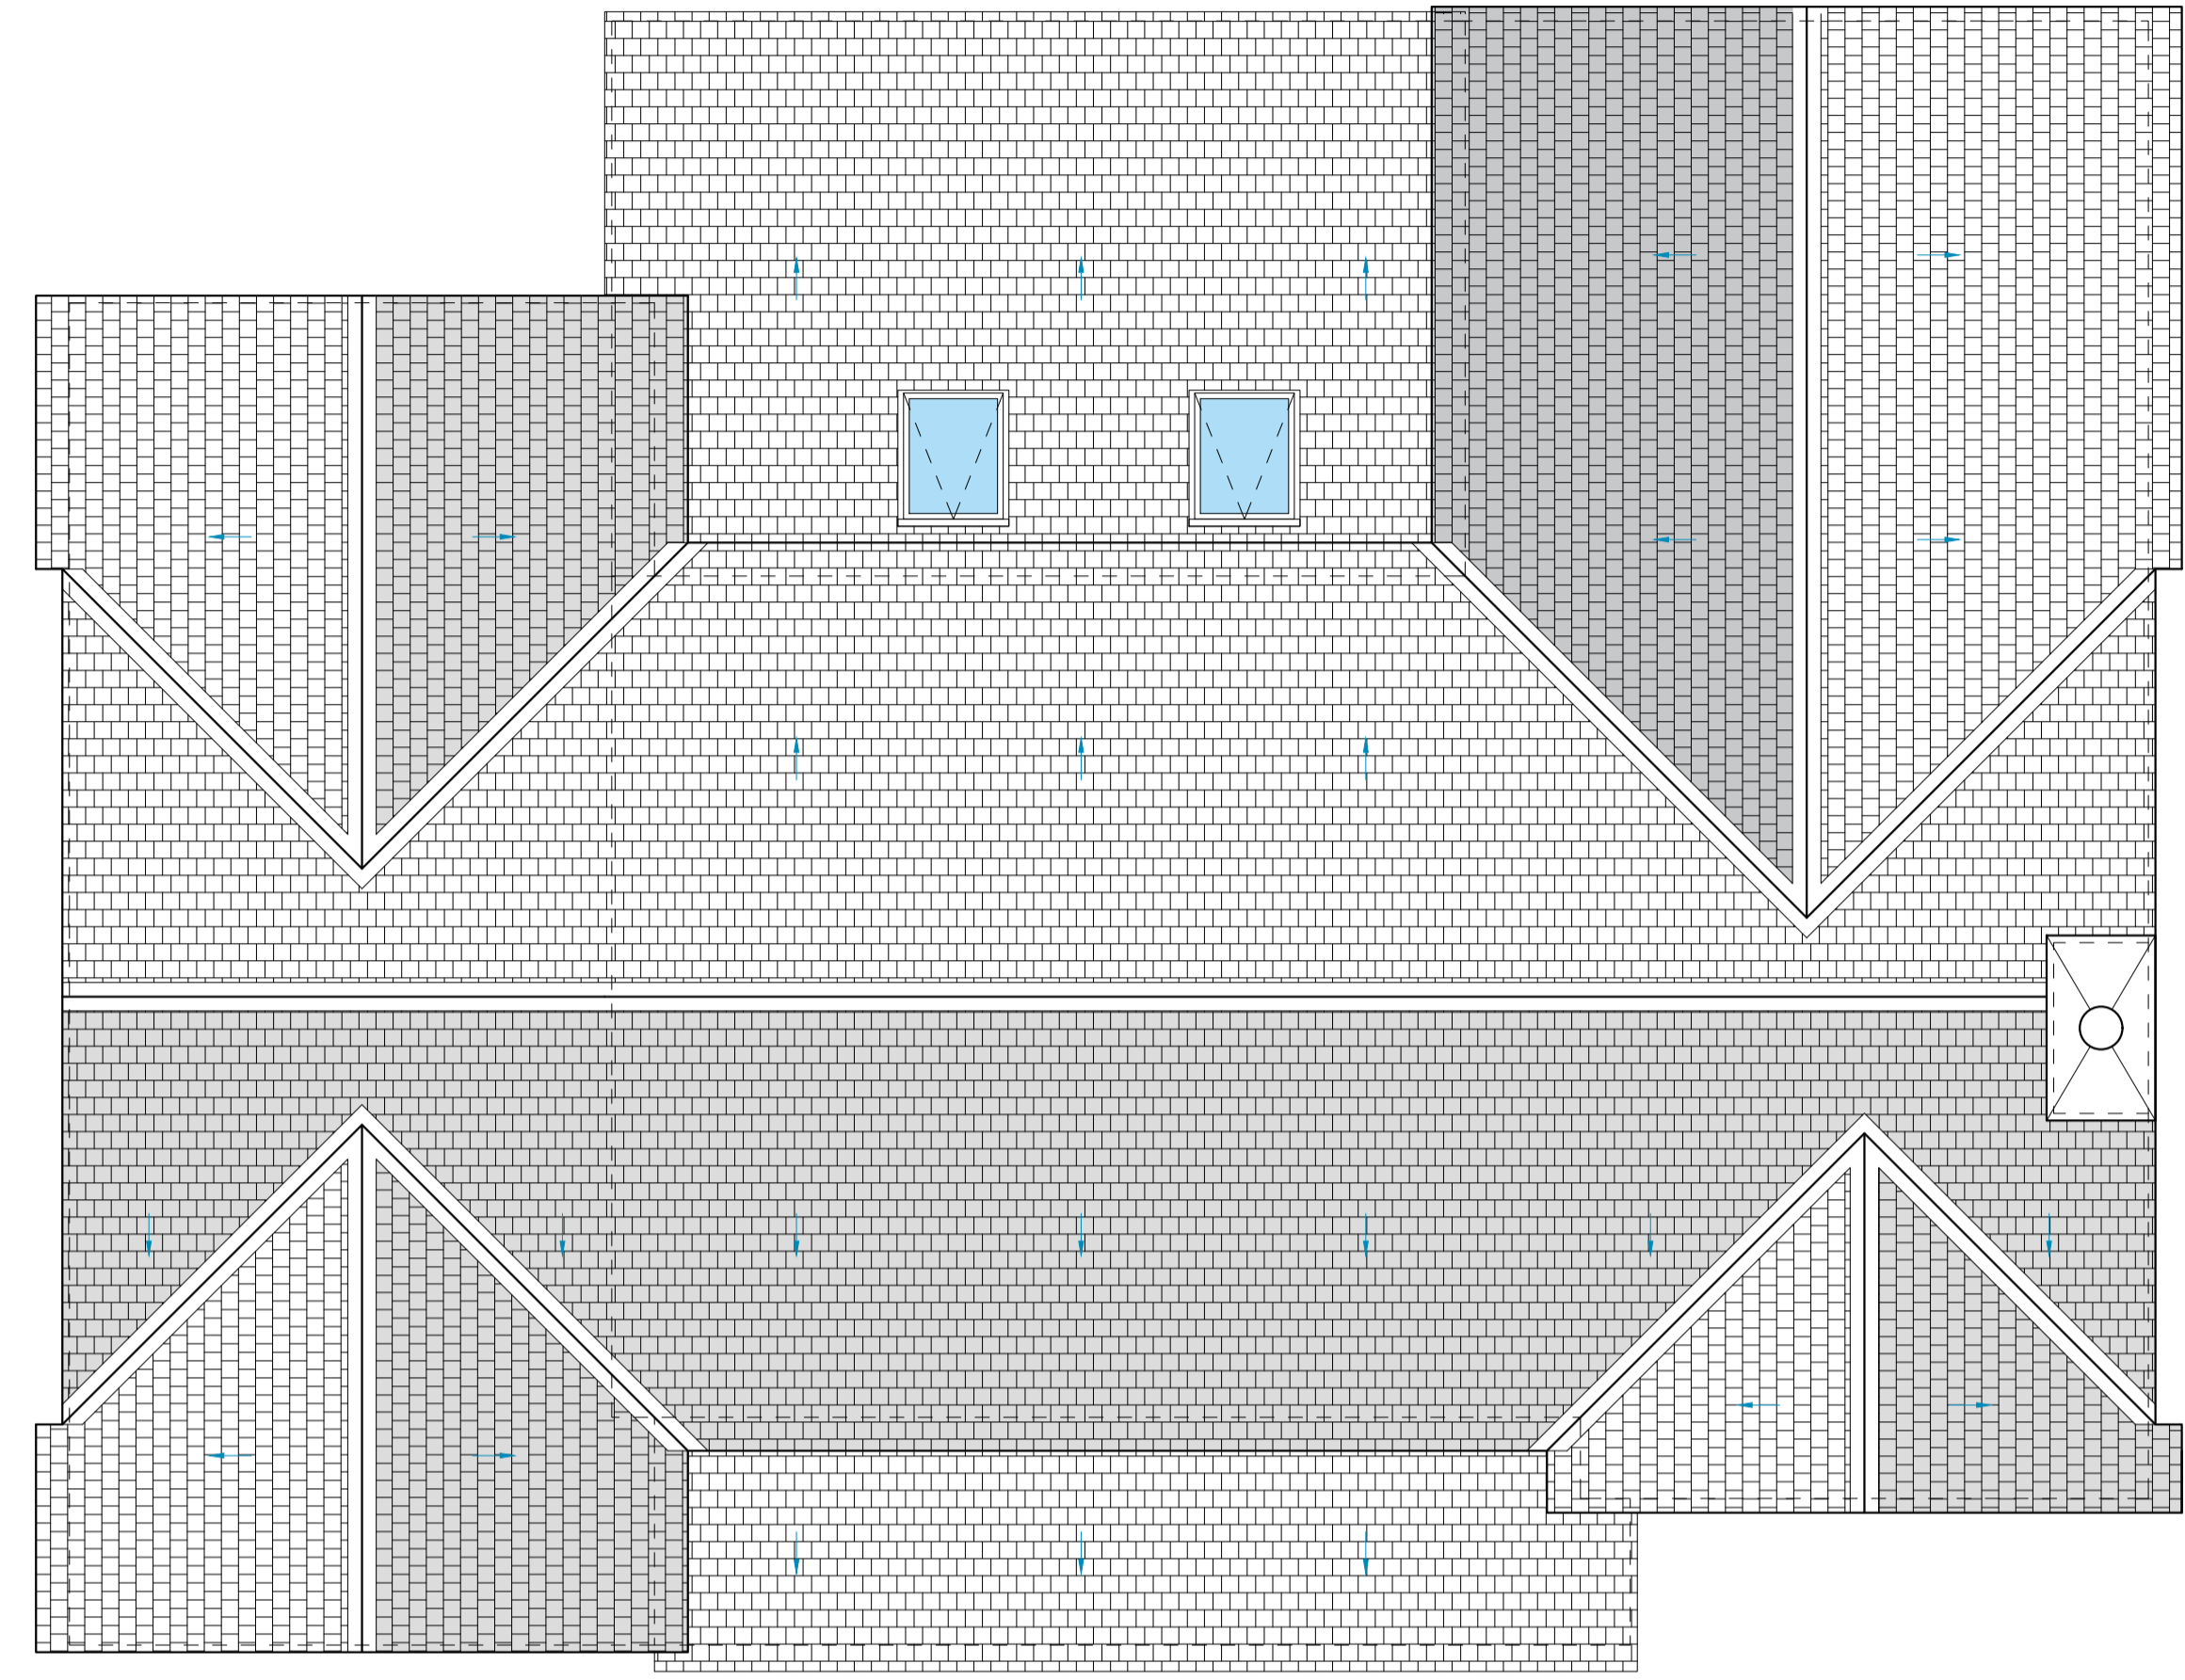


ROOF PLAN AS PROPOSED
SCALE - 1:50 @A1

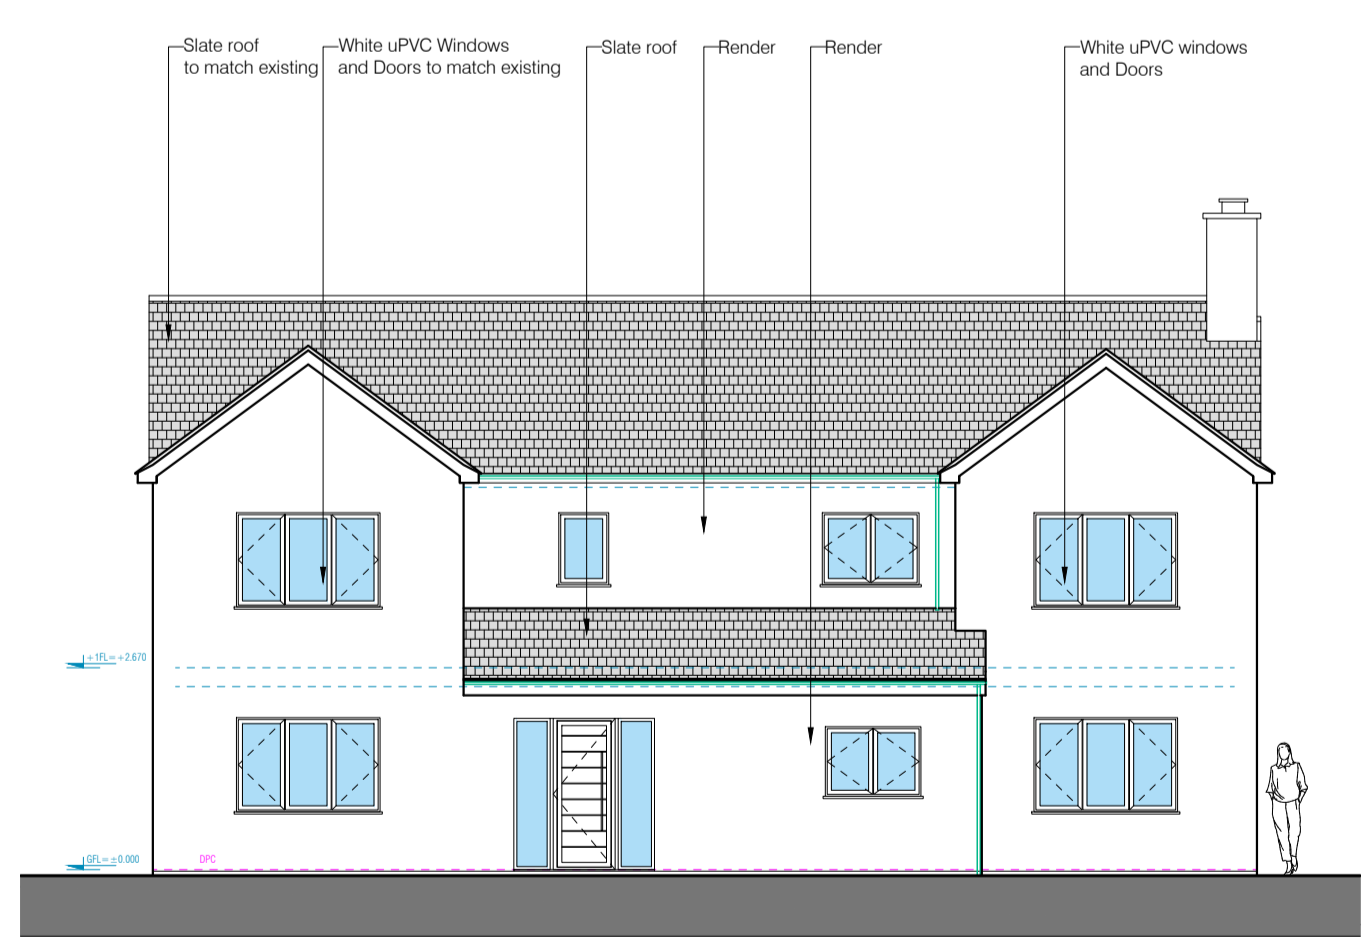

FRONT ELEVATION AS PROPOSED
SCALE - 1:100@A1

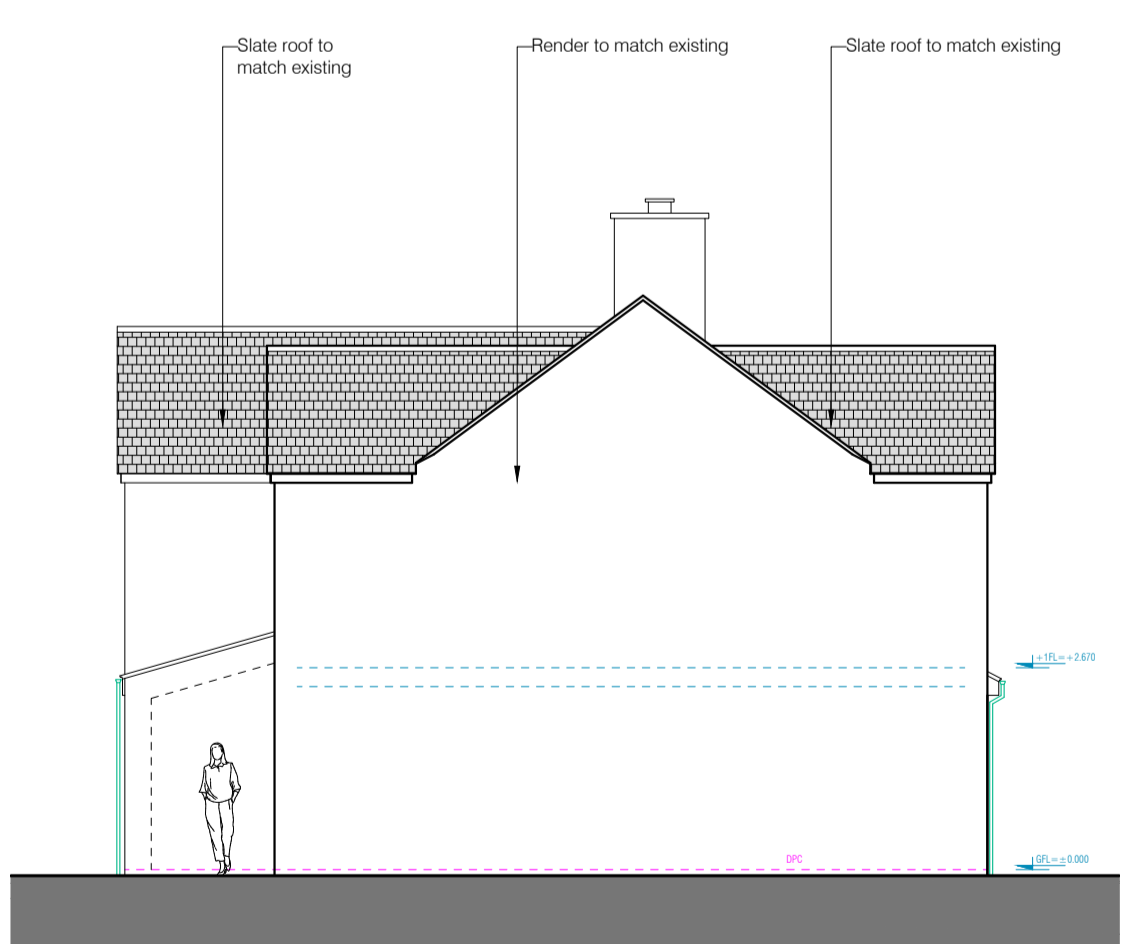

SIDE ELEVATION AS PROPOSED
SCALE - 1:100@A1

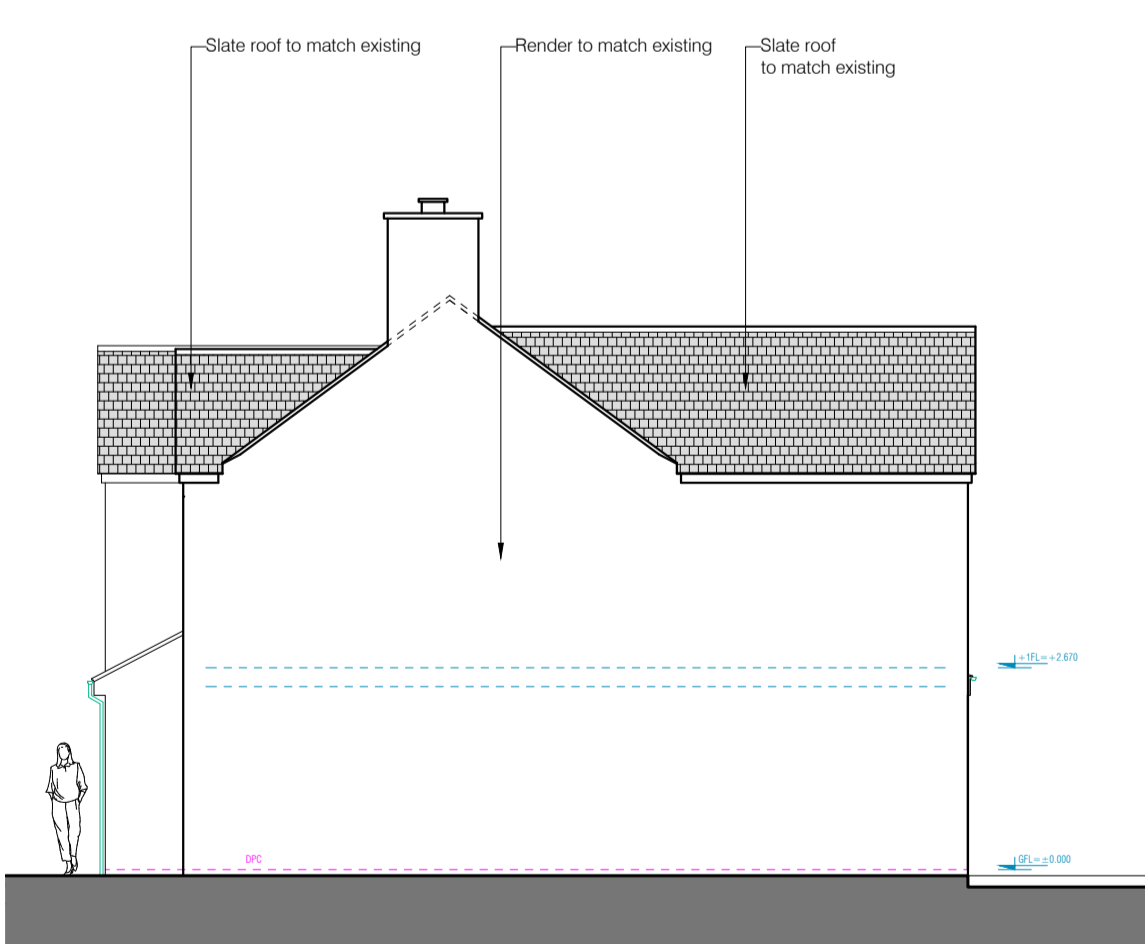

SIDE ELEVATION AS PROPOSED
SCALE - 1:100@A1



REAR ELEVATION AS PROPOSED
SCALE - 1:100@A1

A	18/05/23	First Revision
	16/05/23	First issue
Rev.	Date	Revisions

PSK architect
Your Home Extension Specialists
PSK Cheltenham Ltd
41 Bath Road
Cheltenham
GL53 7HQ
Tel. 01242 304477

TITLE
Mr & Mrs. Chris Mellor
South Winds
Battledown Approach
Cheltenham
GL52 6RE

DESCRIPTION
Two Storey Extension
and Internal Alterations

Plans and Elevations
as Proposed

DATE	SCALE
18. 05. 23	As noted @ A1
DRAWN	CHECKED
EM	PSK

A1238P-670-04A



PSK Cheltenham Ltd is a chartered practice registered with RIBA.