


APPROVED

In terms of the decision dated

26/08/2016

Paul C. Gray

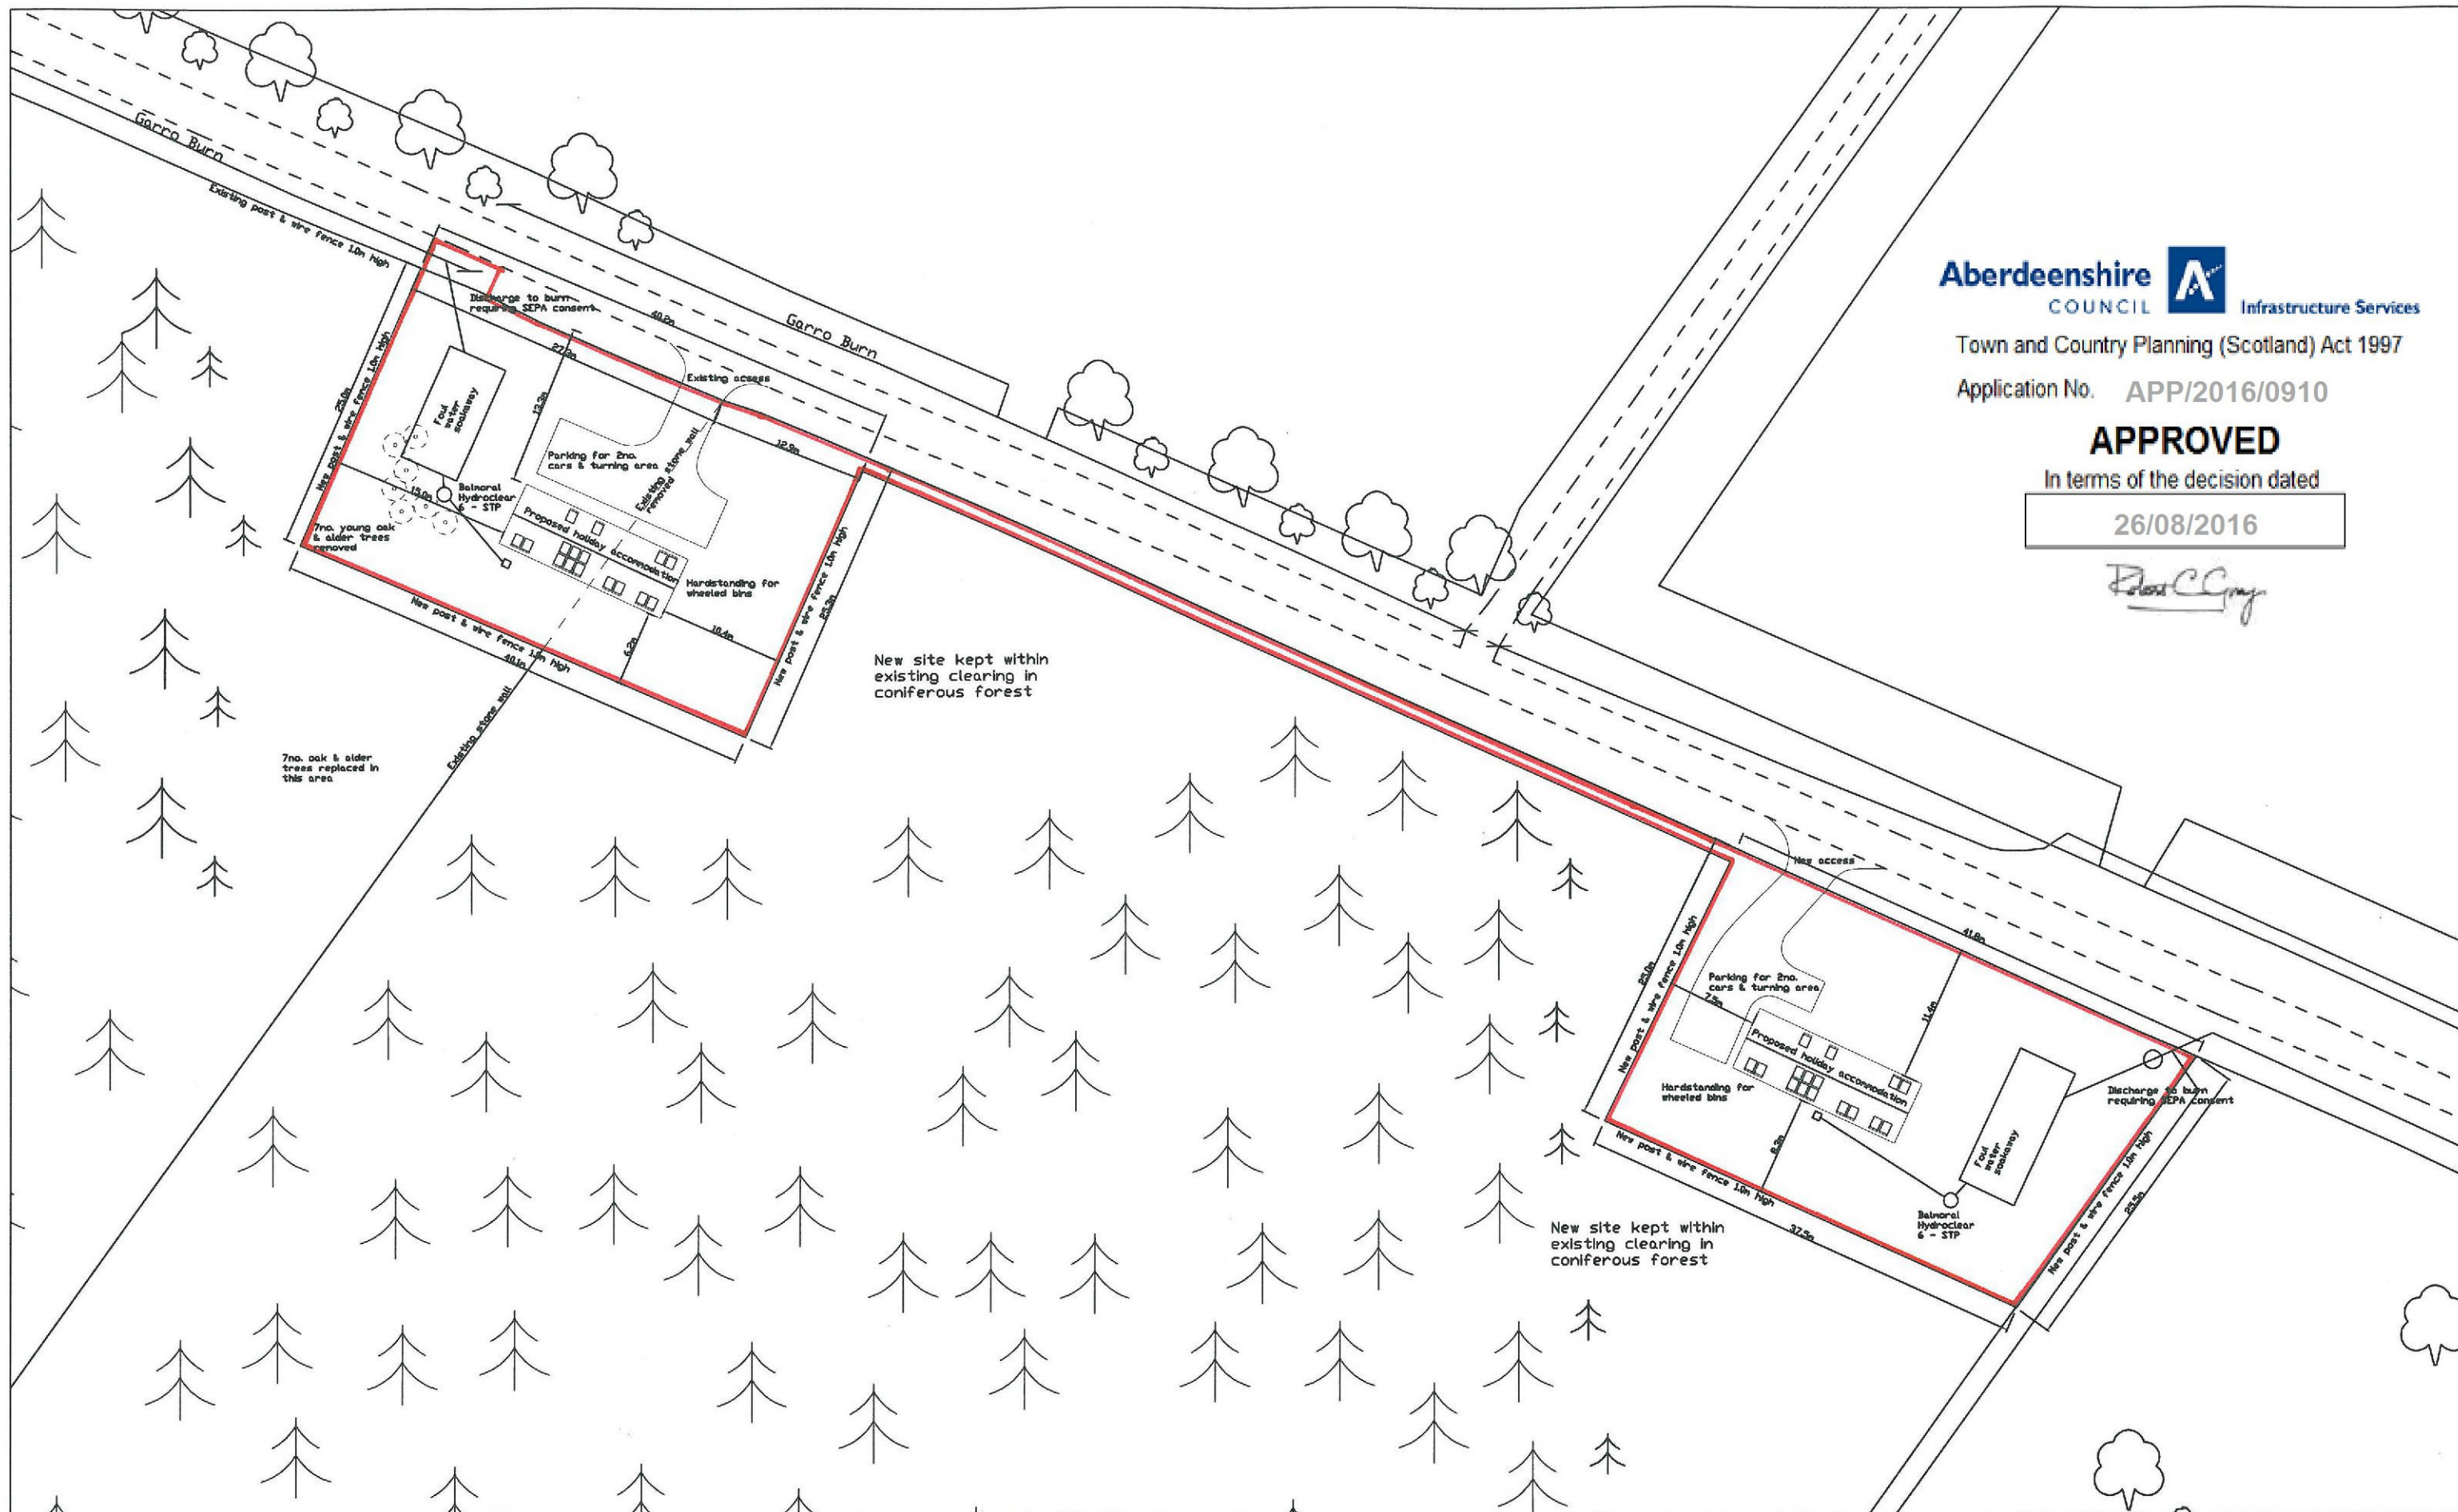


AMENDMENTS	
DATE	REVISION
A	
B	
C	
D	
E	

PROJECT	Proposed holiday accommodation
SITE	Garrohill, Cairnie, Huntly, Aberdeenshire
CLIENT	Mr D Irvine

TITLE	Site Plan - both plots	
DWG NO.	DIR010.15PP	REVISION
DATE	8 April 2016	SCALE
		1:500

Sylvan Stuart Limited
 Old Rayne
 INSCH
 Aberdeenshire
 AB52 6RX

tel 01464 851208
 fax 01464 851202
 email sales@sylvanstuart.com



Sylvan Stuart
 www.sylvanstuart.com
 © Sylvan Stuart Limited 2016