


SOUTH-WEST ELEVATION

SCALE 1:50 @ A3



SCALE 1:50

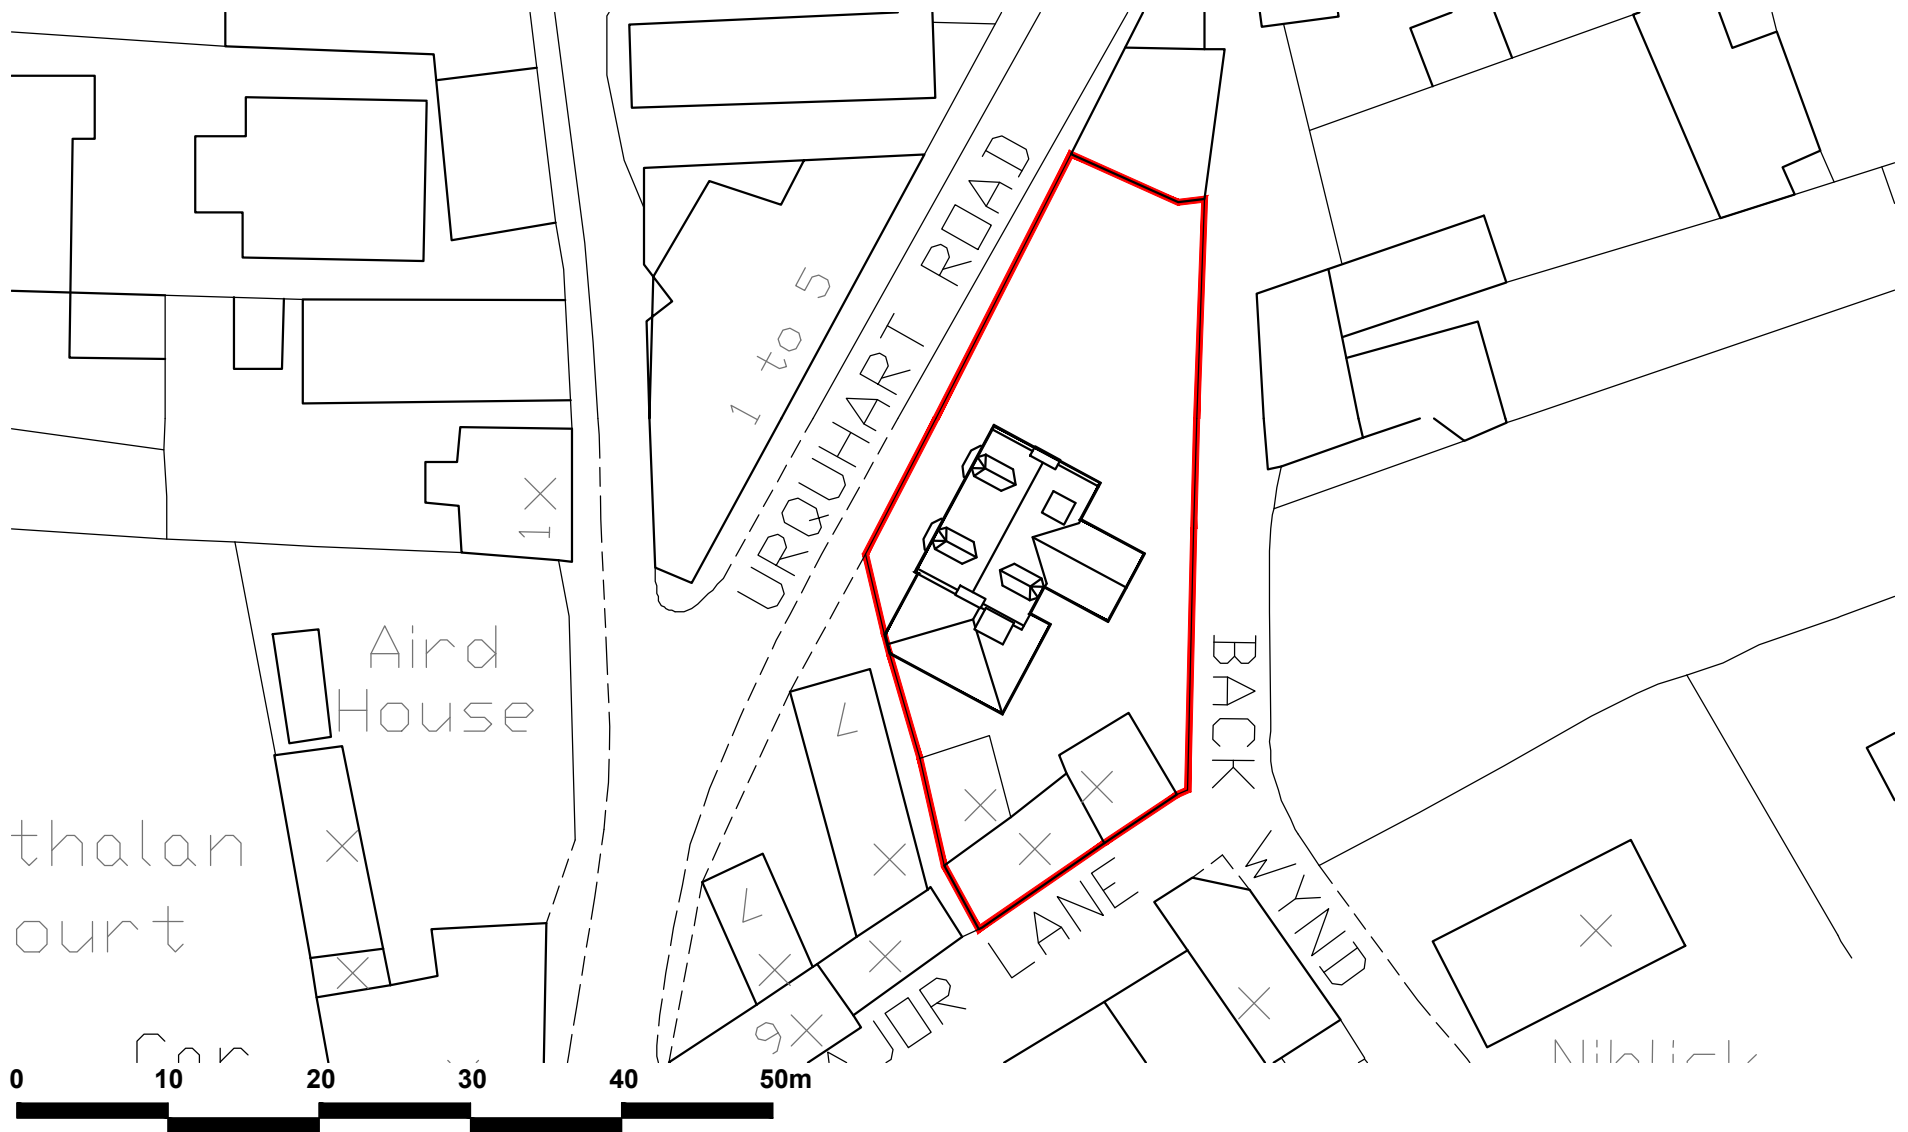

SCALE 1:500

Ordnance Survey (c) Crown Copyright 2023. All rights reserved. Licence number 100022432

PROJECT TITLE:
ALTERATIONS TO DWELLING HOUSE AT
UGIE BANK, URQUHART ROAD,
OLDMELDRUM, AB51 0EX.

DATE:
OCTOBER 2023

DRAWN BY:
CAD

SCALE:
VARIES @ A4

DRAWING DESCRIPTION:
SITE PLAN / ELEVATION AS EXISTING.

DRAWING No:
IDA /23040 /Ex02

REV:
A

ian duncan architects

25 MARKET PLACE - INVERURIE
ABERDEENSHIRE - AB51 3PU
tel: 01467 625500
fax: 01467 623435
e-mail: info@ianduncanarchitects.co.uk
web: www.ianduncanarchitects.co.uk