
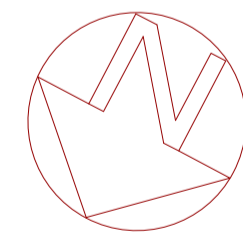


GROUND FLOOR PLAN

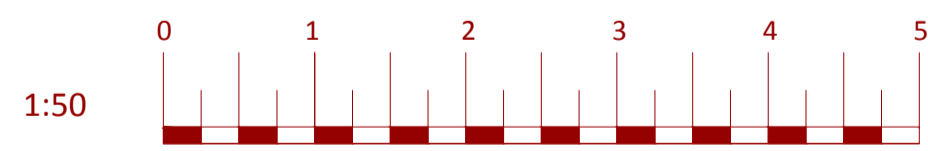

FIRST FLOOR PLAN

Revision:	Date:	Description

Project: Proposed extension and alterations to:  
15 West Park Avenue  
Billericay  
Essex CM12 9EE

Client: Mr & Mrs Harvey

Drawing Title: Floor Plans

Date: October 2023	Scale: 1:50@A1
--------------------	----------------

Dwg. no. 02/15/23	Revision:
-------------------	-----------