


Front Elevation - Scale 1:100



Side Elevation - Scale 1:100

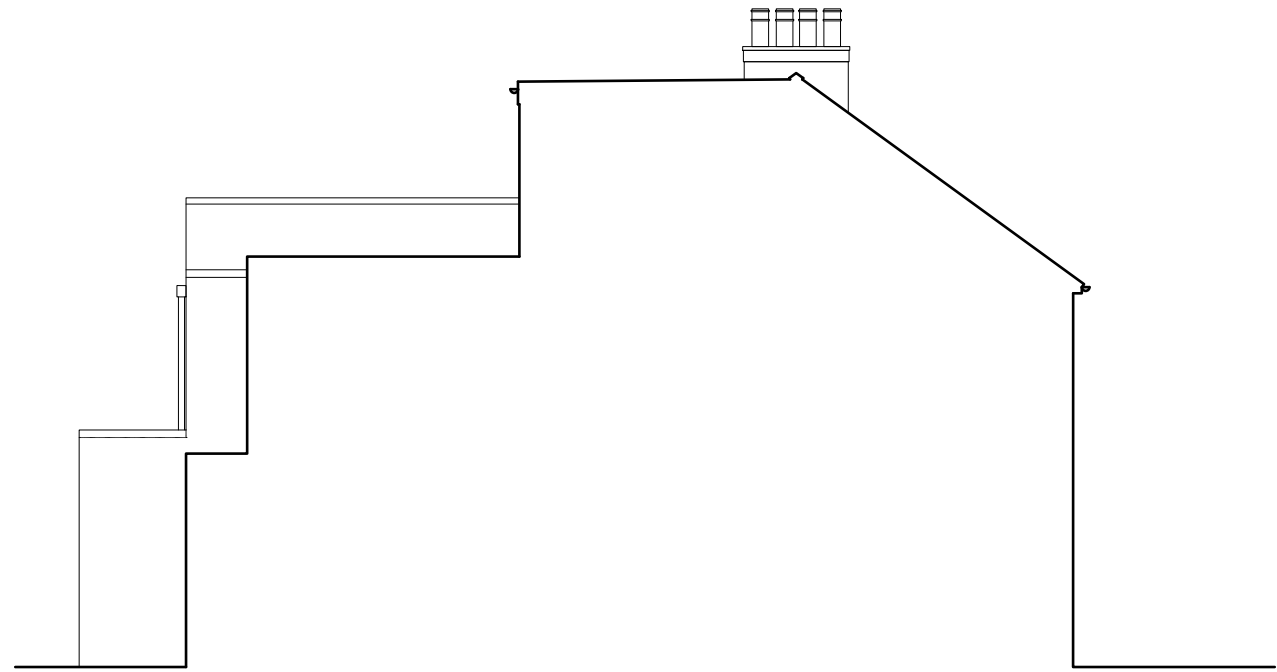

Side Elevation - Scale 1:100



Rear Elevation - Scale 1:100

# PLANNING APP

**NOTES**  
 This drawing is the property and copyright of artichoke: architectural consultancy and written consent must be obtained before divulging to a third party or copying whole or part of the drawing by any method whatsoever. All dimensions are in millimeters. Do not scale dimensions.

Project  
 7 Hope Cottages  
 Bracknell Road  
 Bracknell, RG42 6LR


Date Drawn Scale Paper  
 AUG'23 GP STATED A3

Drawing Number  
**23A030/PL04**

Title  
**PROPOSED ELEVATIONS**

Revision  
**A**

Rev	Date	By	Note

 

**artichoke: Architectural Consultancy**  
 71 Clewer Hill Road - Windsor - SL4 4DE  
 office@artichoke-design.co.uk  
 www.artichoke-design.co.uk  
 t: 01753 830422

