


Eldwick Primary School

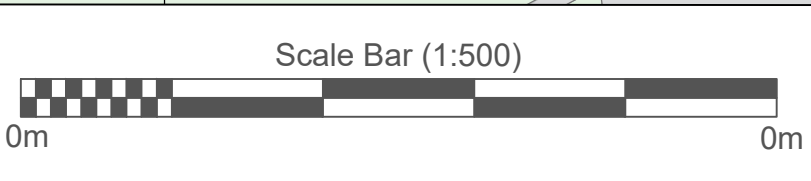

- NOTES:**
- Site plan is based on existing Ordnance Survey information
  - Responsibility is not accepted for errors made by others in scaling from this drawing. Contractors must check all dimensions on site. Discrepancies must be reported to the drawing owner before proceeding.

<b>Portakabin</b>	REV:
<b>Eldwick Primary School</b> at Warren Lane, Bingley, BD16 3LE	
Date: 7th September 2023	
Scale : 1:500 @ A3	
Dwg No: TSLP220213223	